


S.S. Eirene
Glasgow Report No 4638

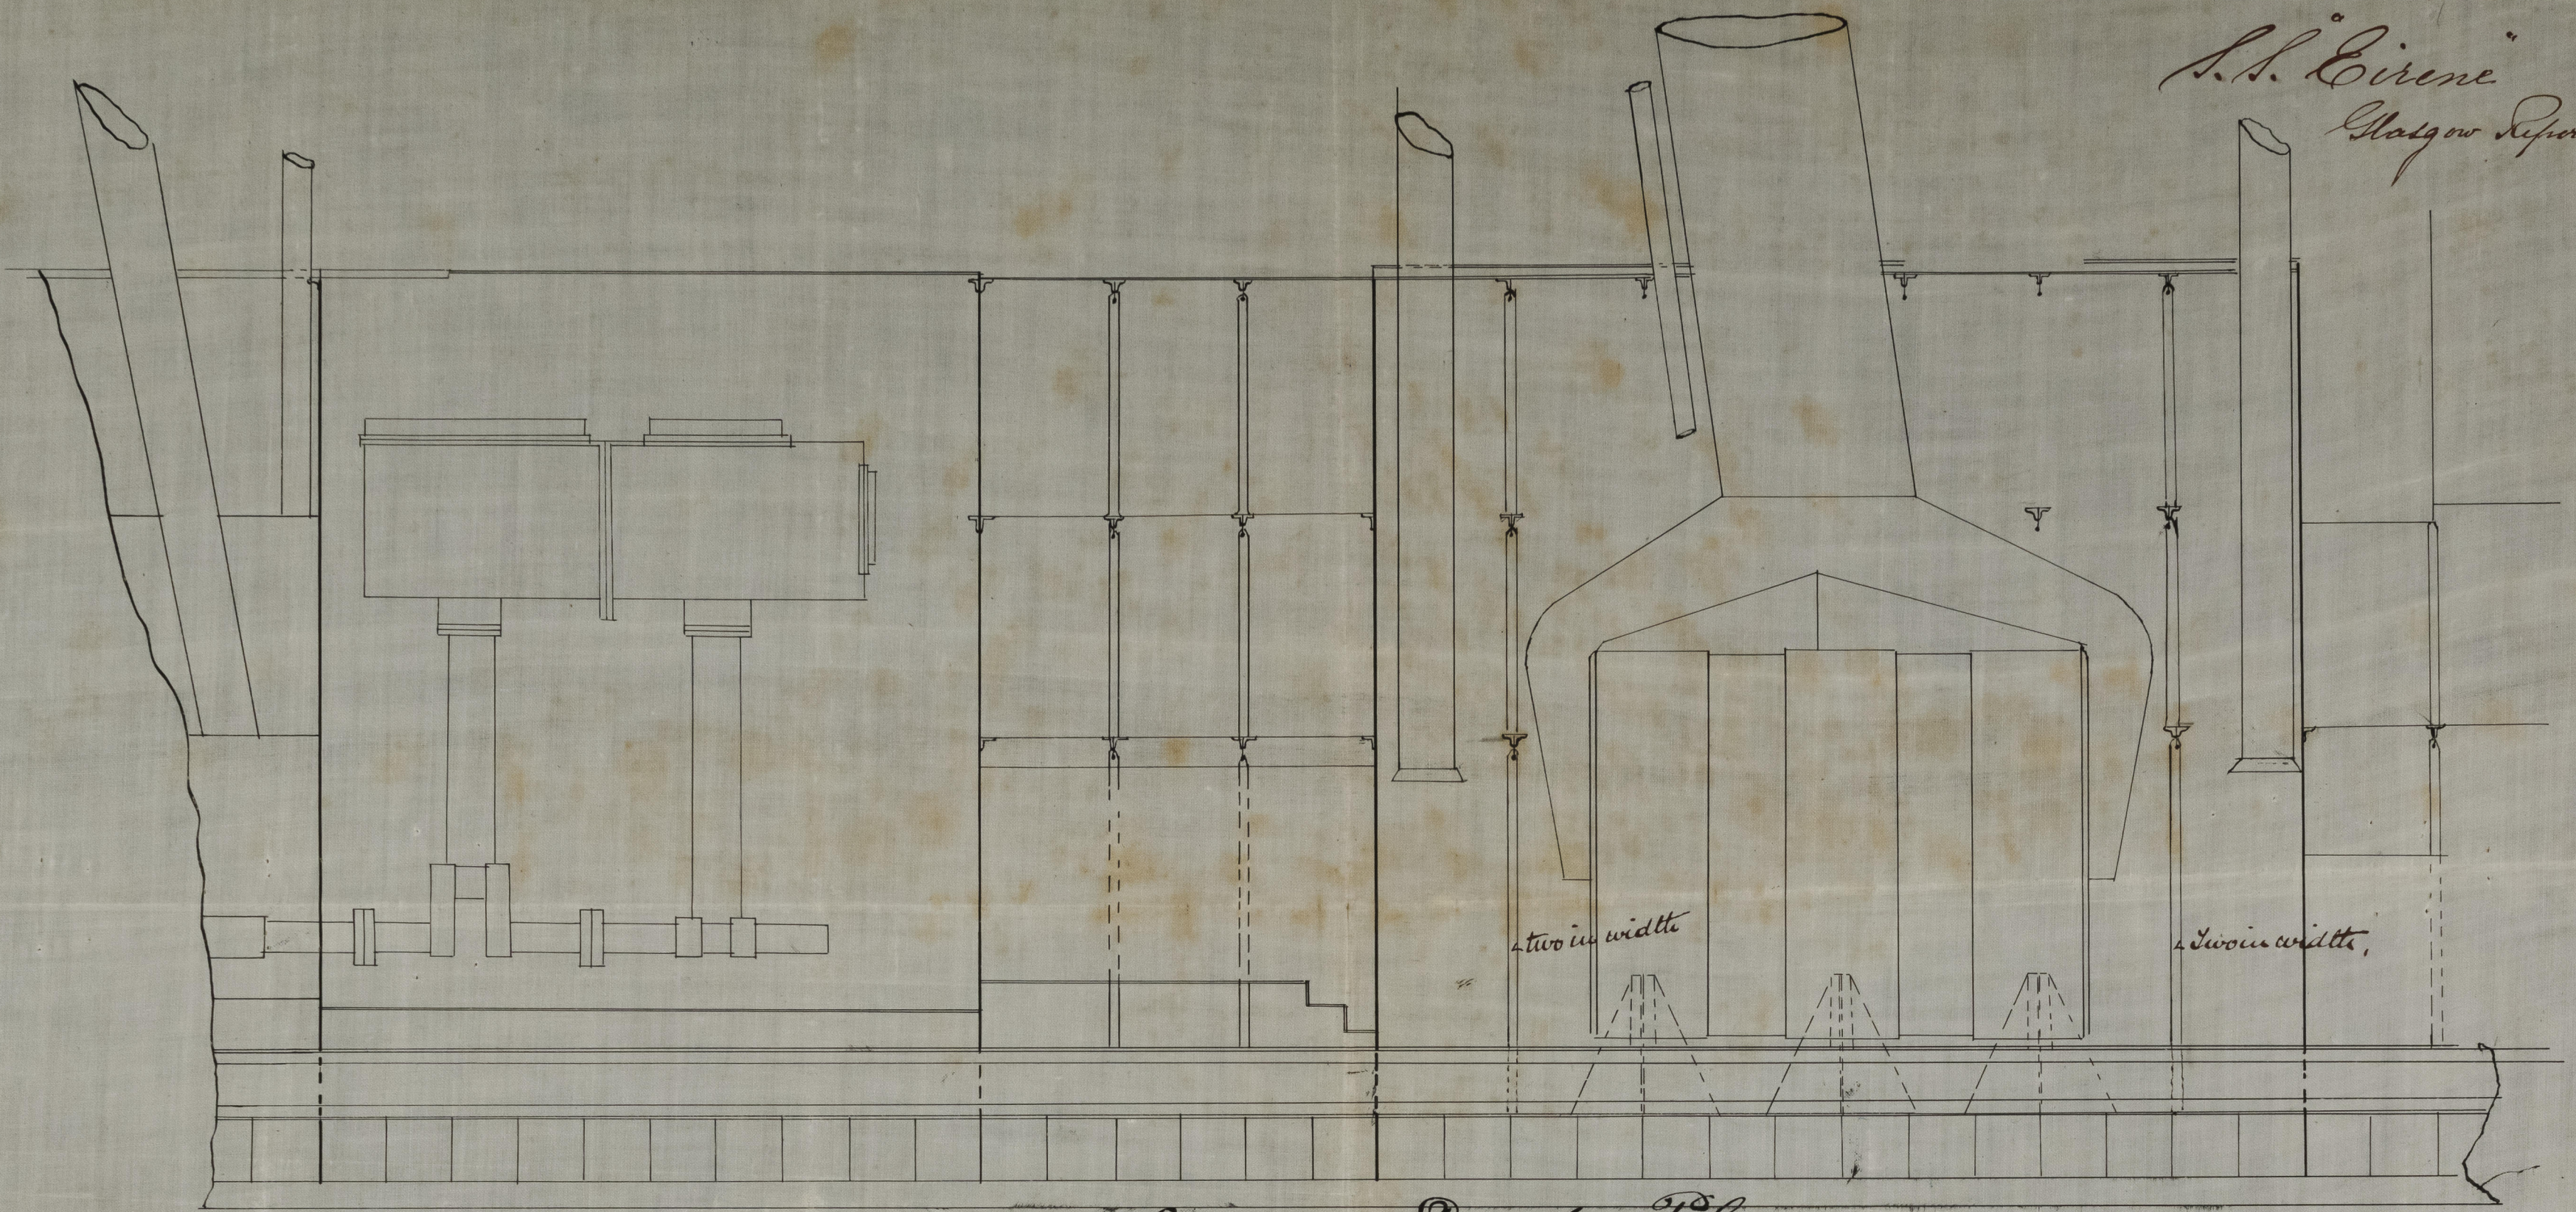

Lower Deck Plan



Main Deck Plan



Scale 1/4" Inch = 1 Foot

IRON 526-0162