



DECK HOUSE

Report No. 3998

Nº 7 2 SS

Rec 4/11/98

Scale $\frac{1}{4}$ = one foot

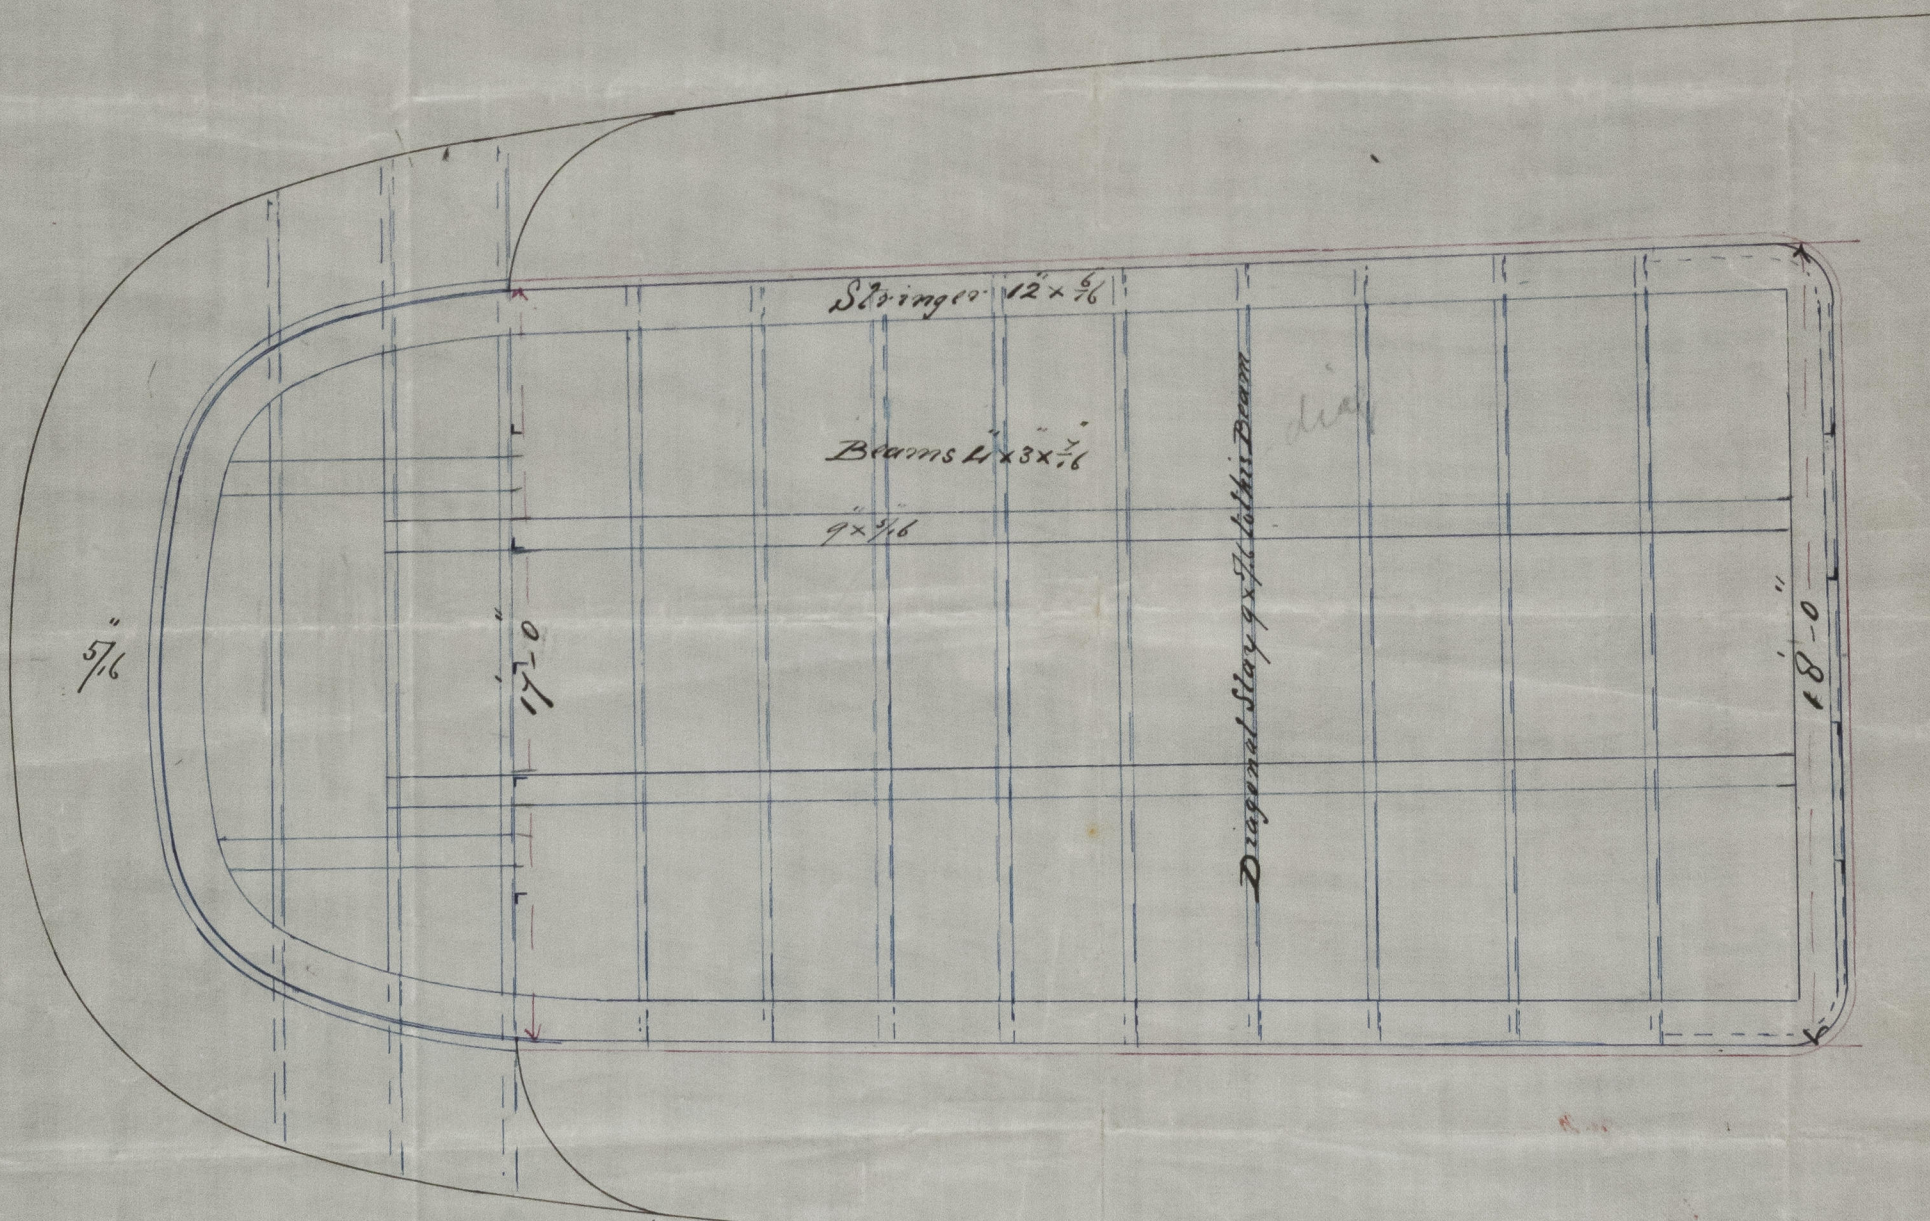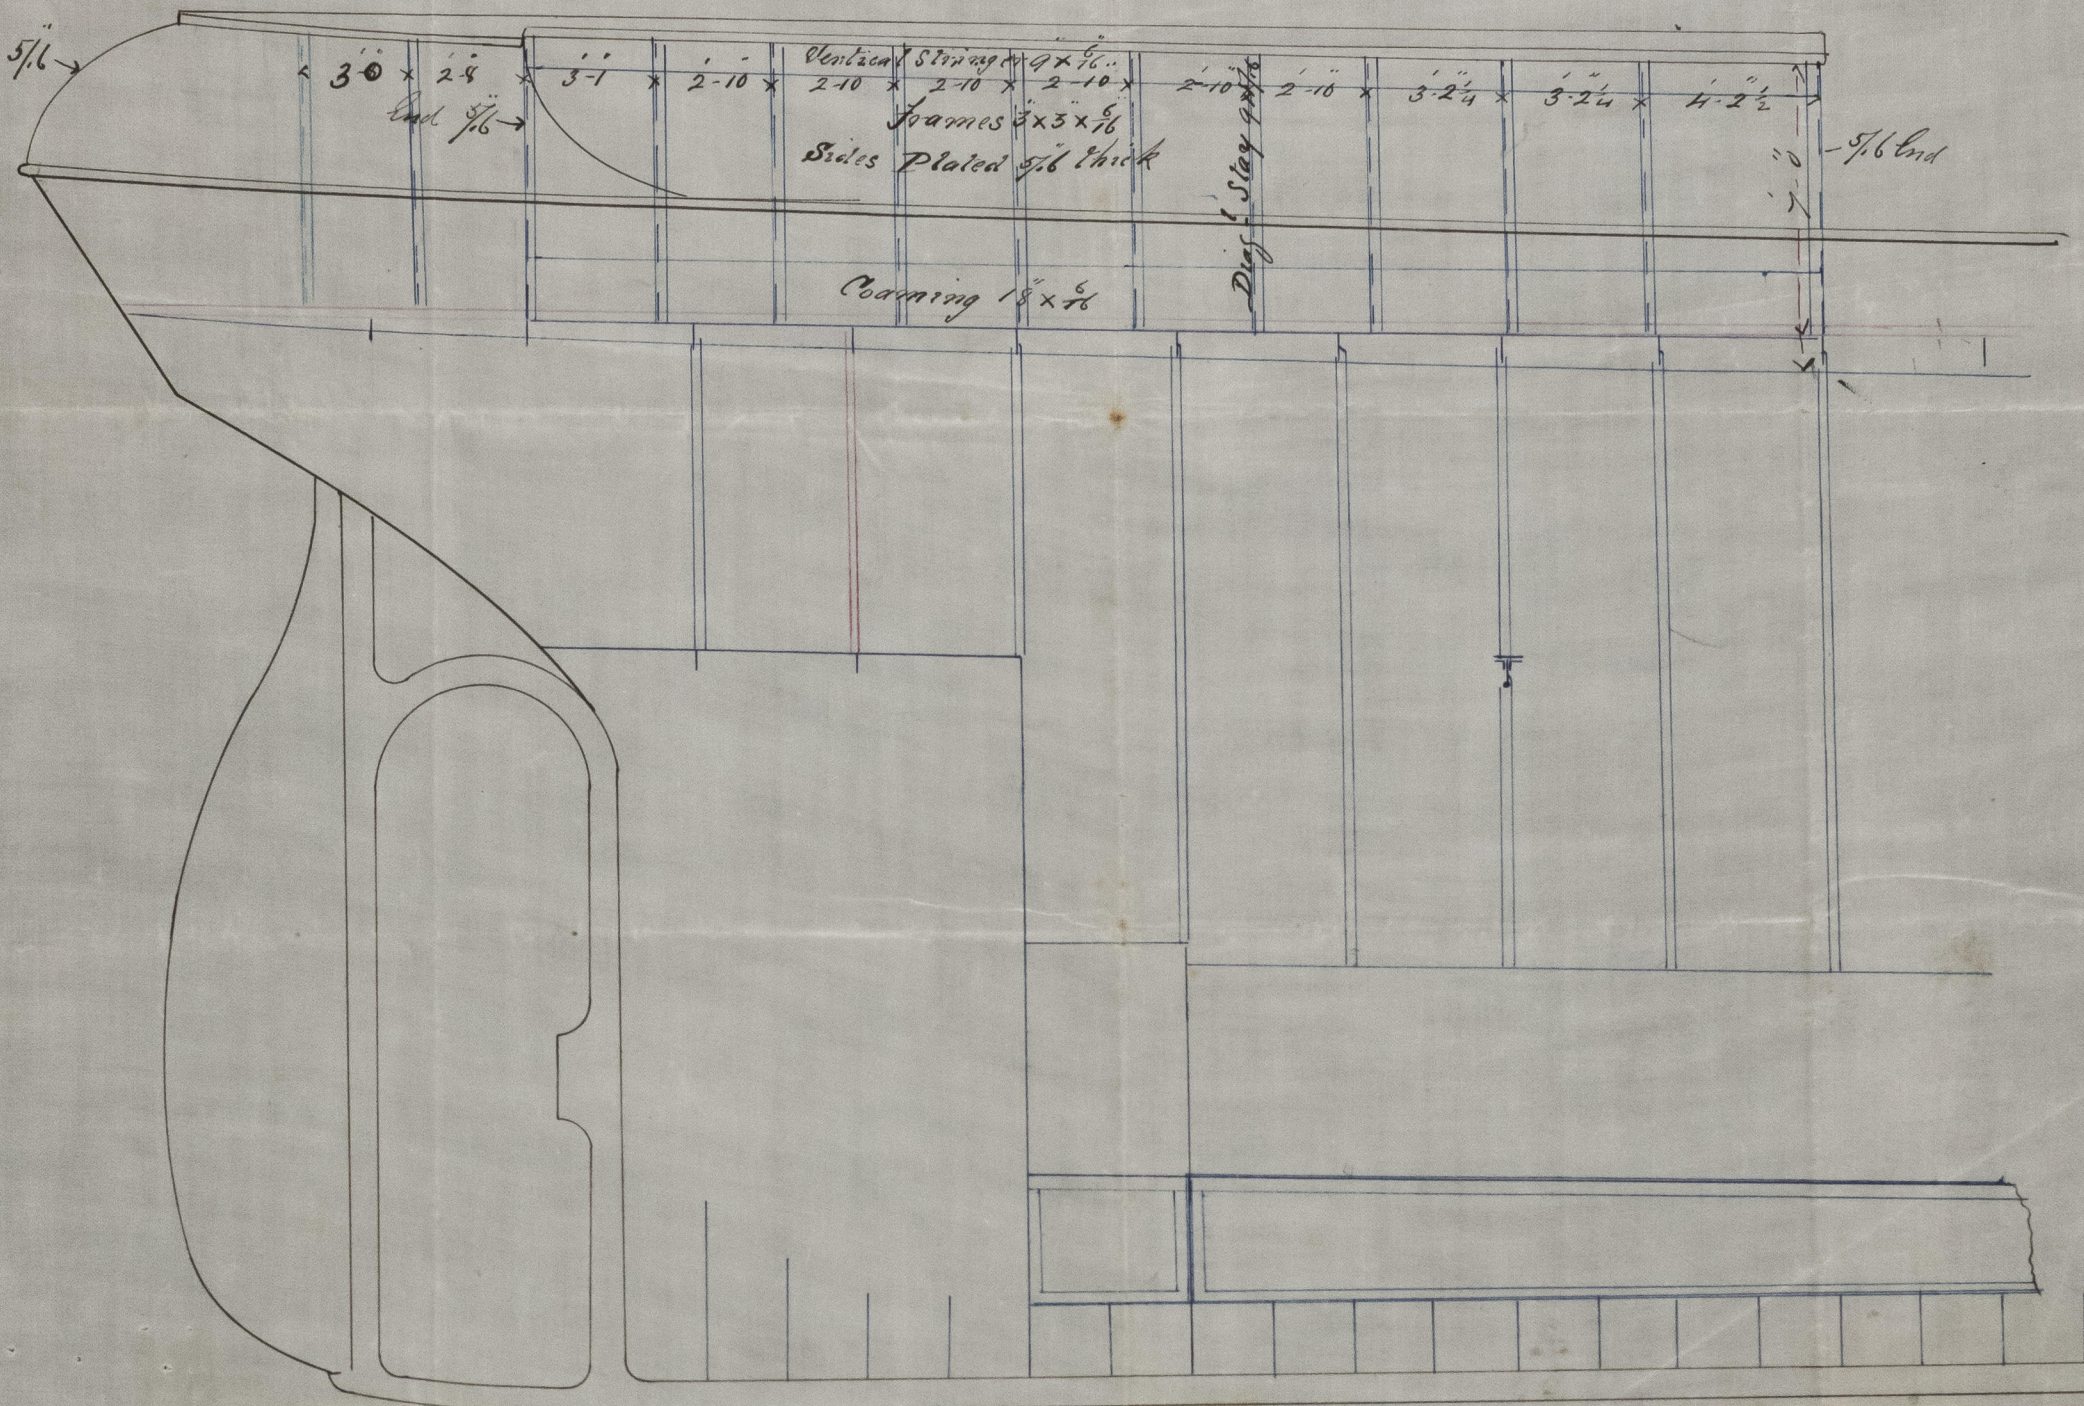

157 1/78

Edw^d Withy Co.,

for Henry Withy

2021 10-1-78

2432

24.32
Lloyd's Register
Foundation

IRONS27-0062