


*"Humbert." - Report No 13980.*  
*Sketch showing position of Hold Beams S.S. No 34.*  
*Scale 1/8 inch to one Foot.*  
*Oct 1<sup>st</sup> 1877.*

*Rec 3/10/77*

*4-10-77*

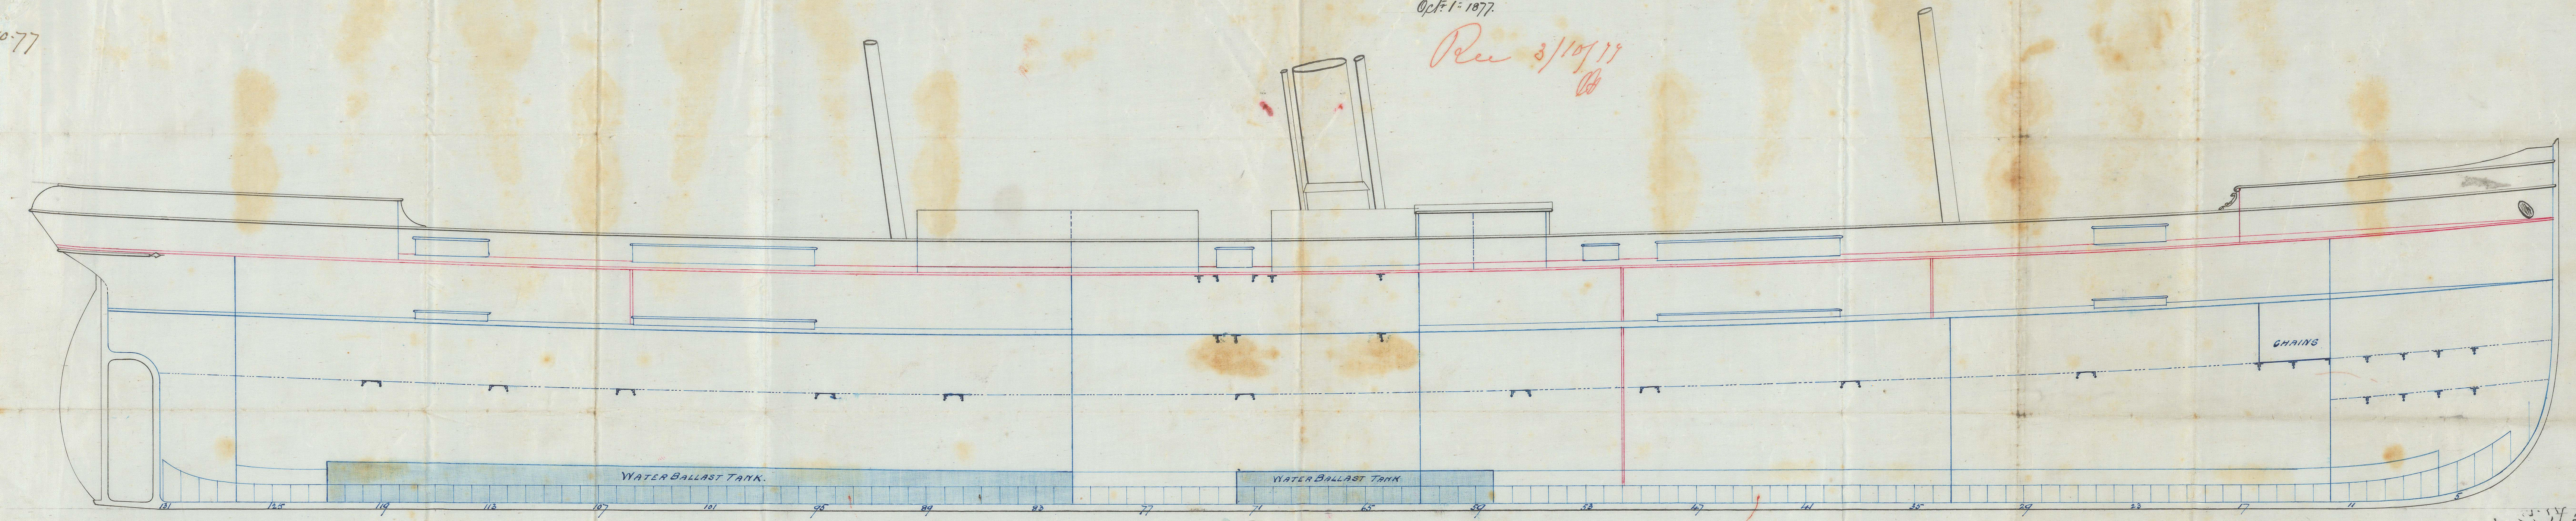

*R. S. SWAIN & CO*  
*Iron Shipbuilders*  
*WALLSEND*  
*NEWCASTLE-ON-TYNE.*

**No 34**

IRON 527-0089