


M.H.
5/12/19

4/14/19

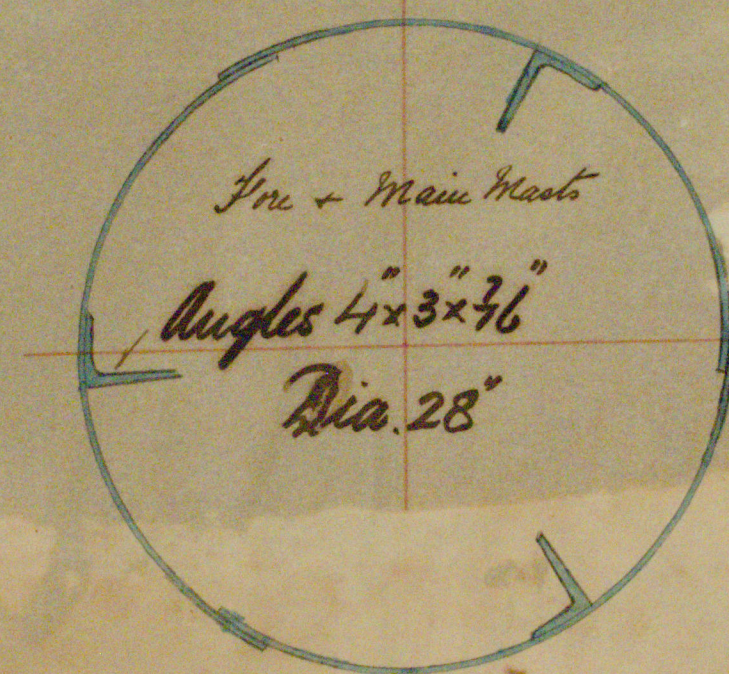


Masts Nos 117 & 118

	Length	Dia	Thickness	Angles
Fore	85-0	28"	3/8"	4 x 3 x 7/16
Main	91-6"	28"	3/8"	4 x 3 x 7/16
Mizzen	78-6"	25"	5/16"	3 1/2 x 3 x 5/16
Jigger	74-0"	23"	5/16"	3 x 3 x 5/16

Masts for Auxiliary purposes only. 1/2" smaller dia than table - Angles fitted - plating to be made table frames single riveted - Butts fourfold, treble & double. Three plates in each mast - Scantlings & proportions similar to White Star & other steamers built by Harland & Wolff.

Scale 1/2" = 1' = 1 1/2" = 1 foot

 

21380