



11/6/78


S. S. "Monarch" Report No 58.

# Scantlings for Iron Masts

S/S No 153.

Dec 11/6/78


Fore mast - three plates in the Round

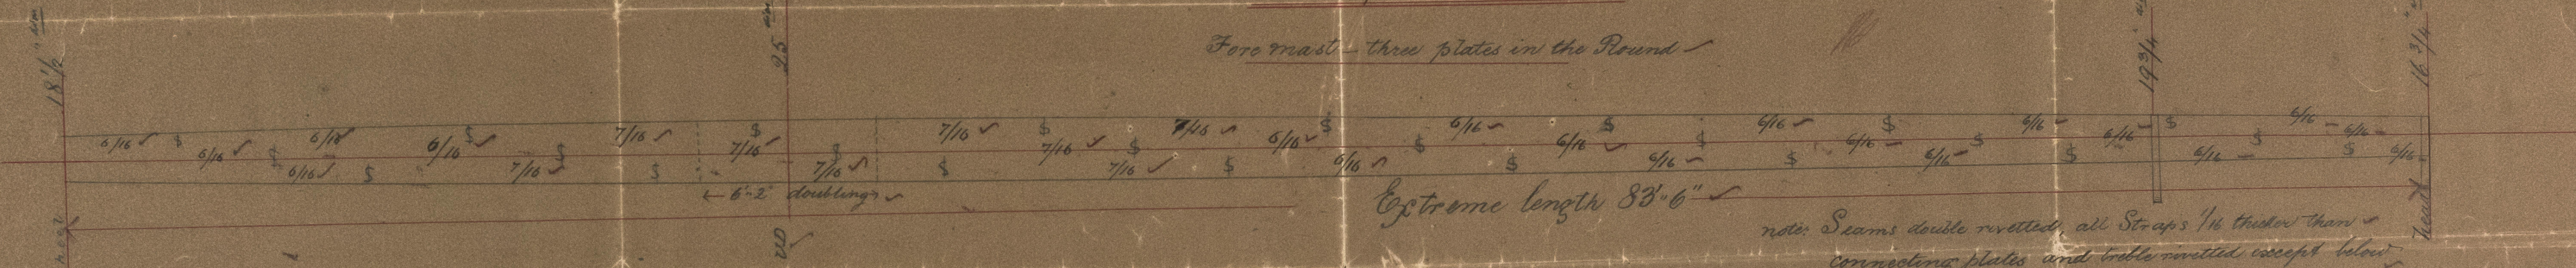

Extreme length 83' 6''

note: Seams double rivetted, all Straps 1/16 thicker than connecting plates and treble rivetted except below partners (double rivetted)


main mast - three plates in the round

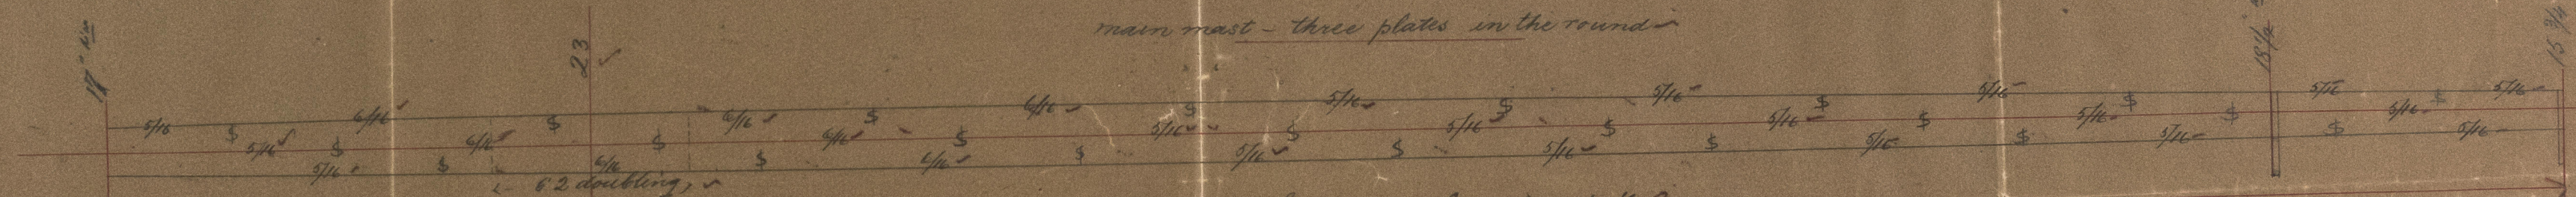

Extreme length 77' 0''

Auxiliary Schooner Rigging: masts reduced one eighth as per Rule.

SCALE 1/4" = 1 FOOT

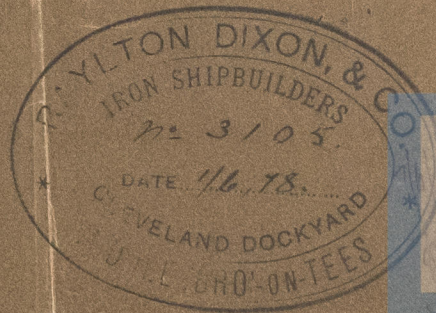

10/2021  
Lloyd's Register  
Foundation

1201530-0022