
 




Japanese. Report No 14106.

SCALE 1/4 INCH TO THE FOOT

NOTE. Butts of Upper & Middle deck
Strops, plates, where marked 1/4" to 1/2"
Butts riveted with Strops 1/4" thicker than plates

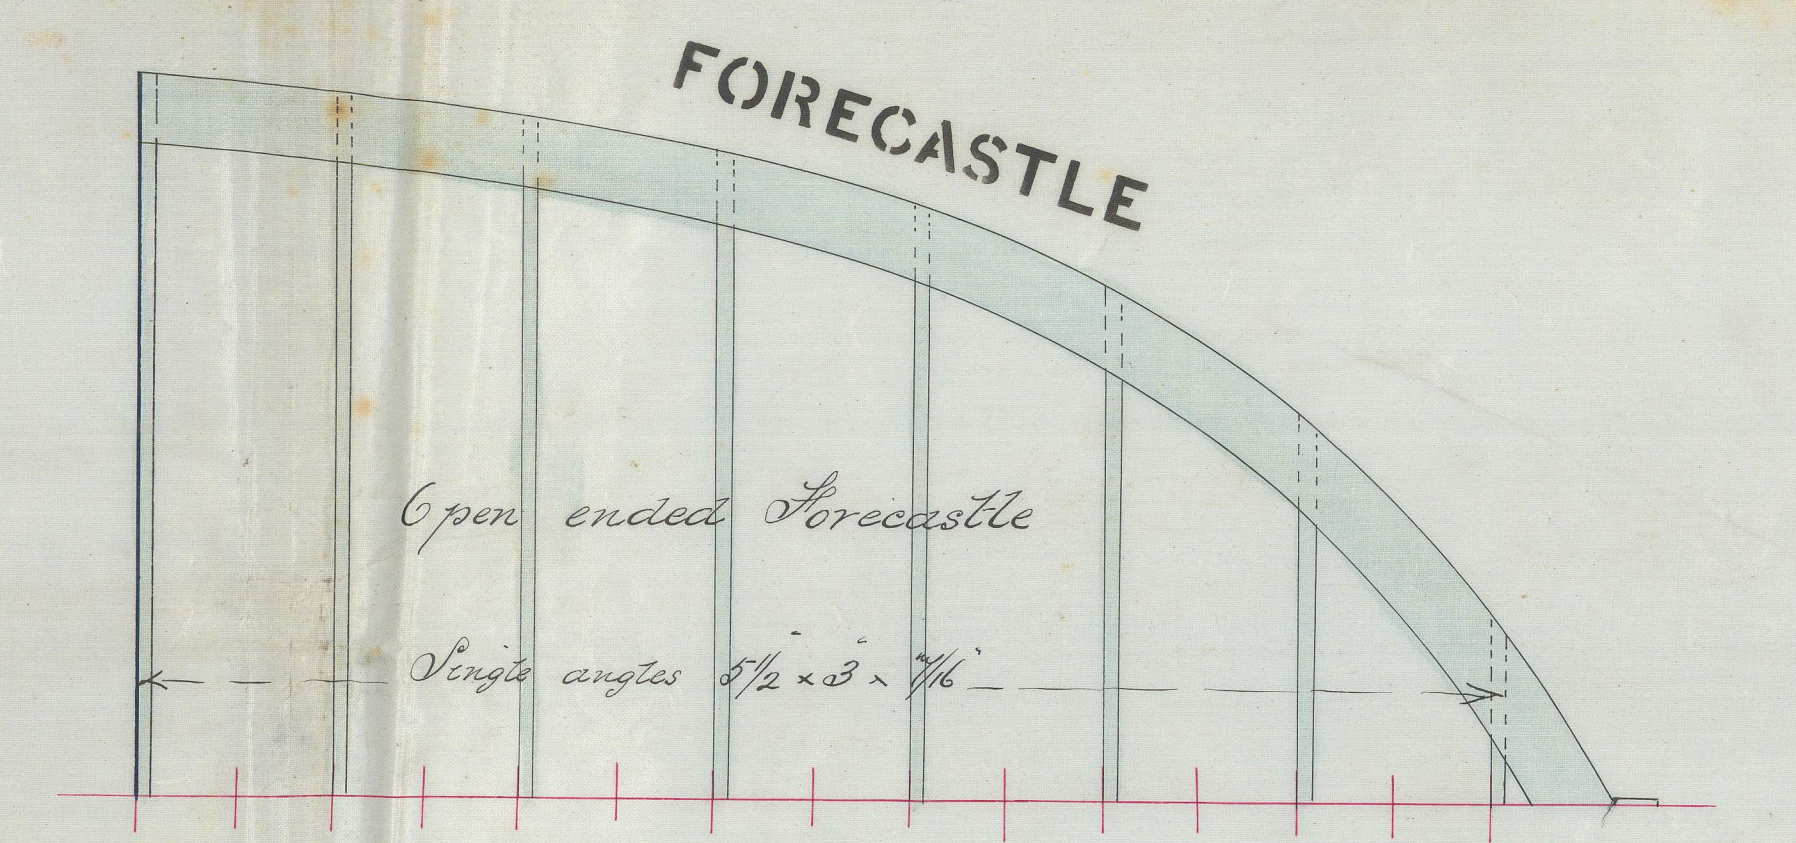

NOTE. Butts of deck plating shown on dotted lines are the butts on Starboard side of ship

  

No 36

SCHLESINGER, DAVIS & CO
IRON SHIP BUILDERS,
WALLSEND,
NEWCASTLE ON TYNE

17/12/77

1RDW 530-0082

Japanese

small jing
of a piece

~~No 14106~~

~~live.~~

Jan 21879

IRON 530-0082



© 2021

Lloyd's Register
Foundation

~~14106 New~~

New I Room

36 Book

SCALE 1/4" = 1'-0"

10/1/15

NOTE: Butts of Upper & Middle
Plumber plates where marked
to be riveted with straps

12011530-0082

14106 New

DECK

PLAN

UPPER



DECK

PLAN

MAIN



© 2021

Lloyd's Register
Foundation