





# STEEL BOILER 1 OFF

Working Pressure 80 lbs per Sq. inch  
 Test 160 " " " "  
 All material except tubes and screwed stays  
 to be of Siemens make Steel. All rivet holes in main  
 shell to be drilled. All seams in front & back  
 plates to be double riveted 3/2 pitch 1/2 holes 1/2 lap.  
 All seams in furnaces & combustion chambers to be single  
 riveted 2 pitch 1/2 holes 1/2 lap.

Rev. 2. 11. 04

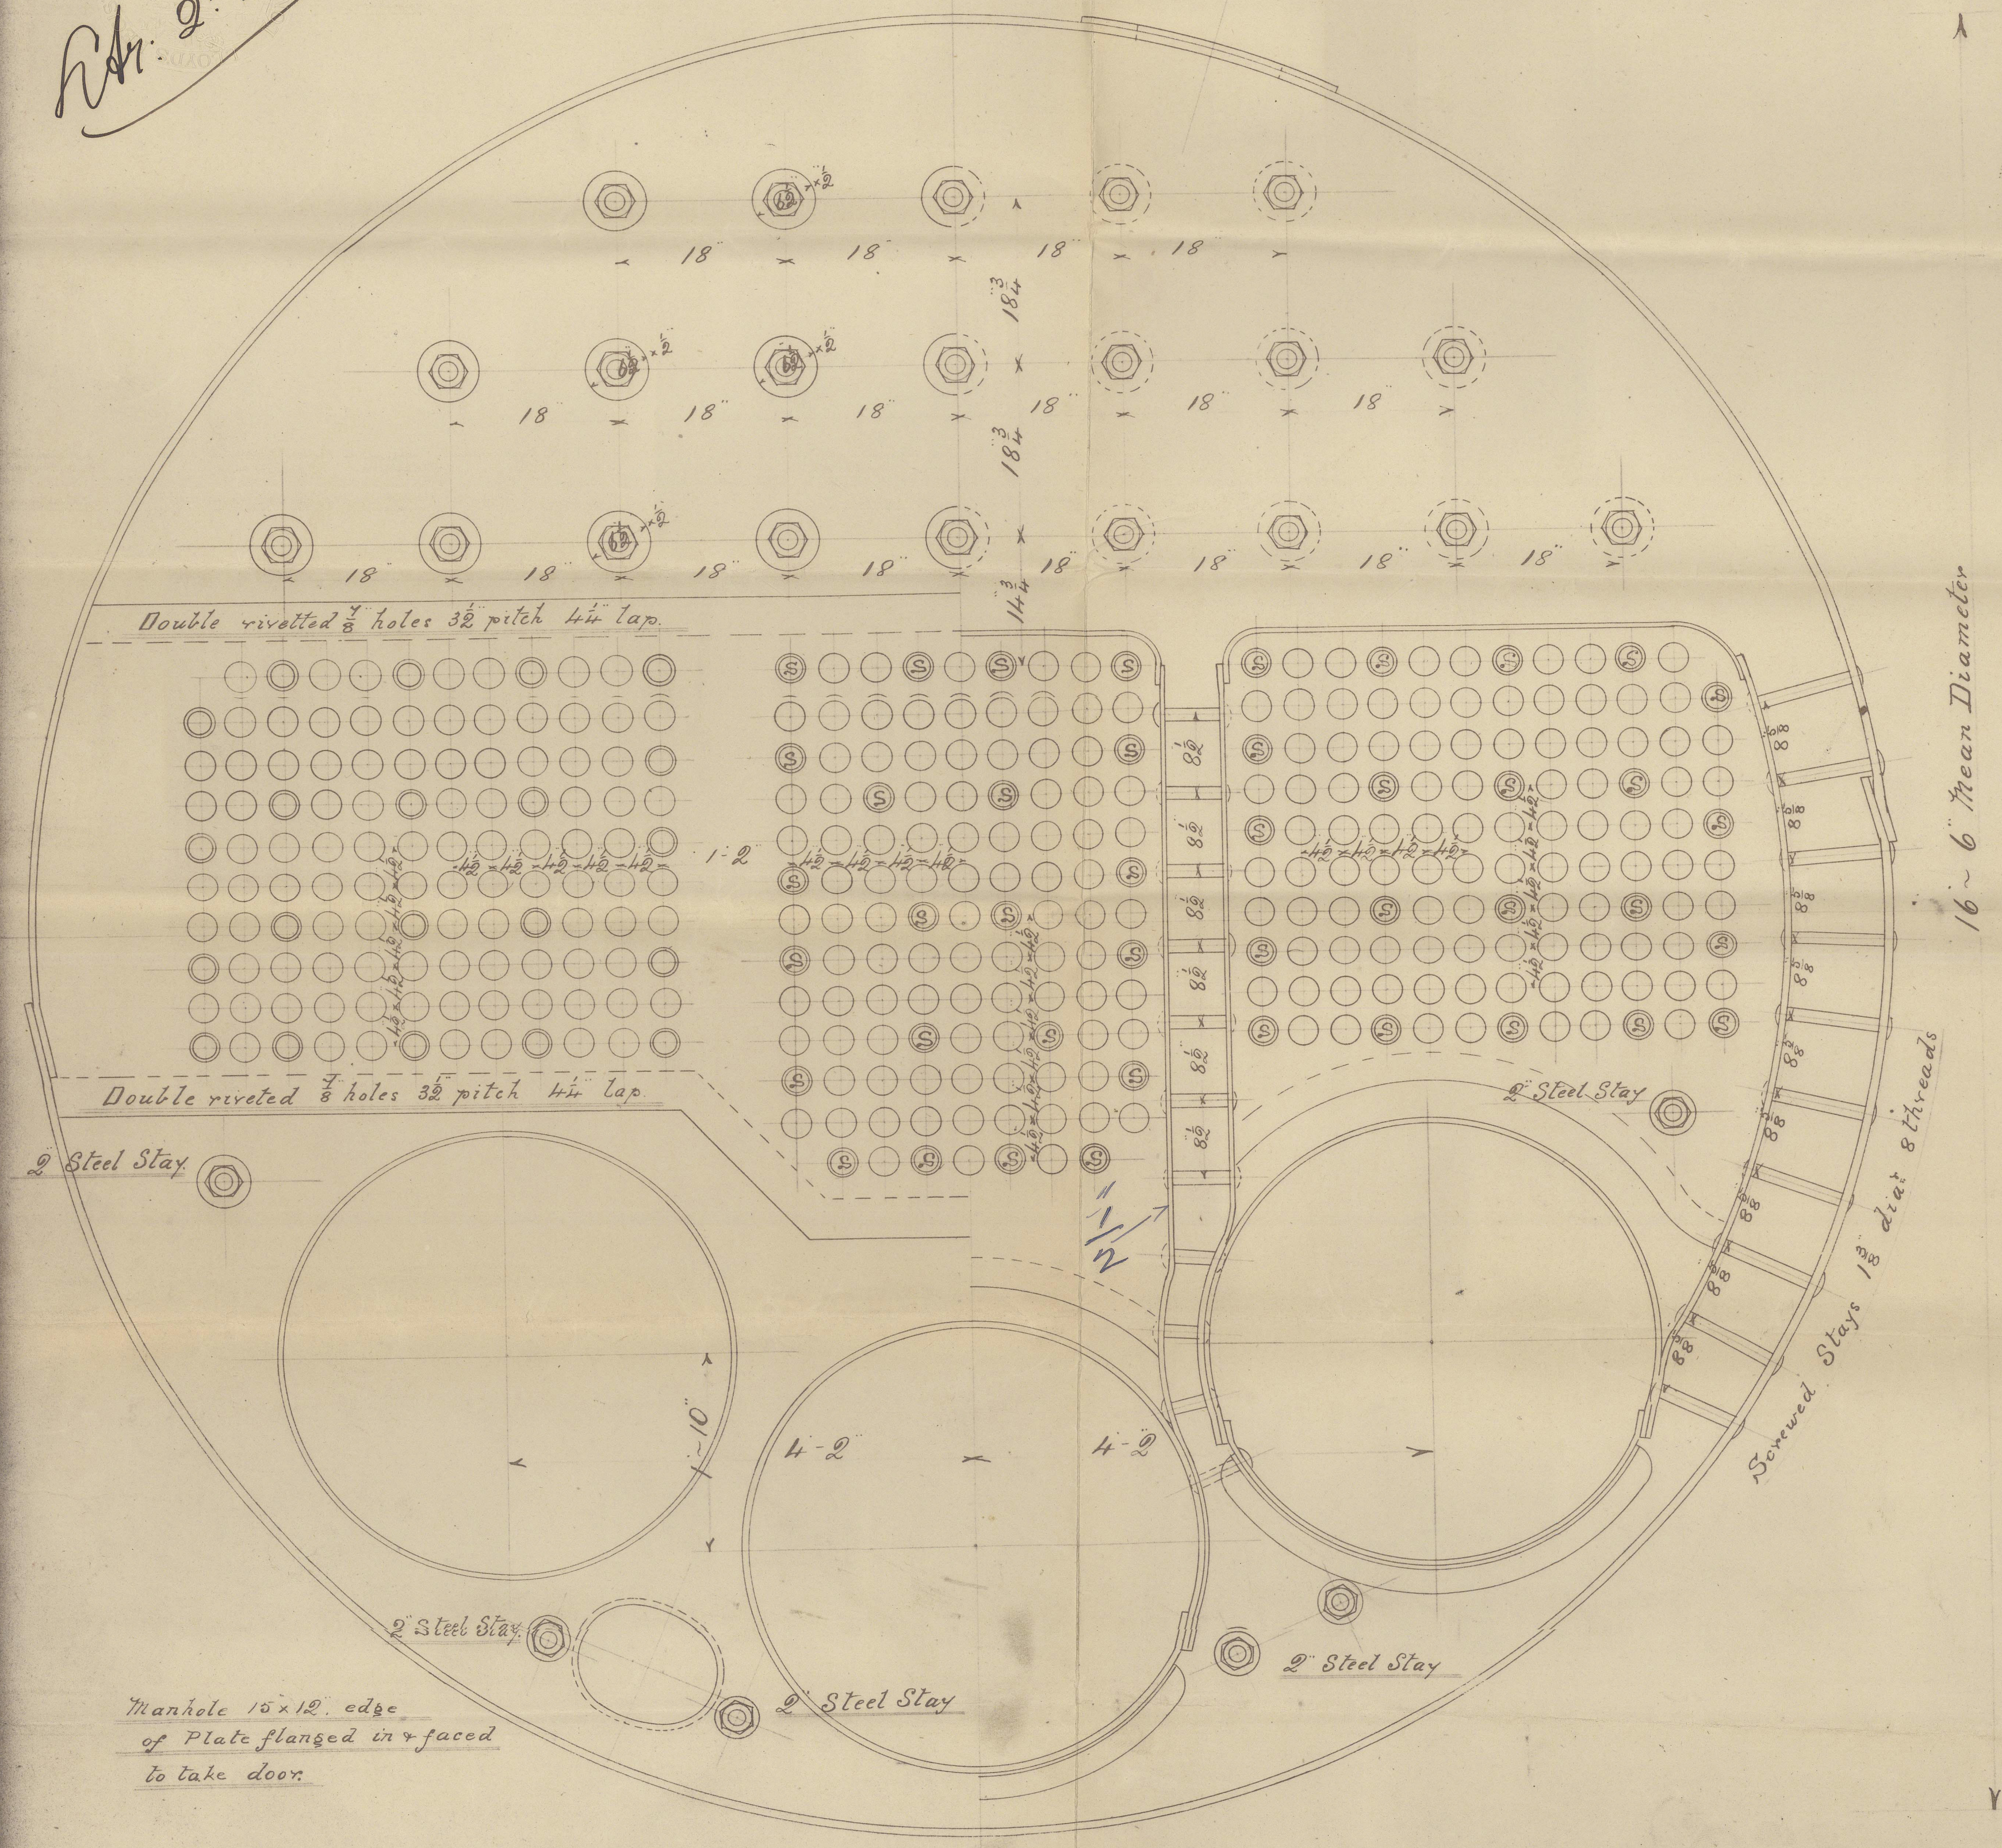

2 Spring Safety Valves 4 1/2" dia.

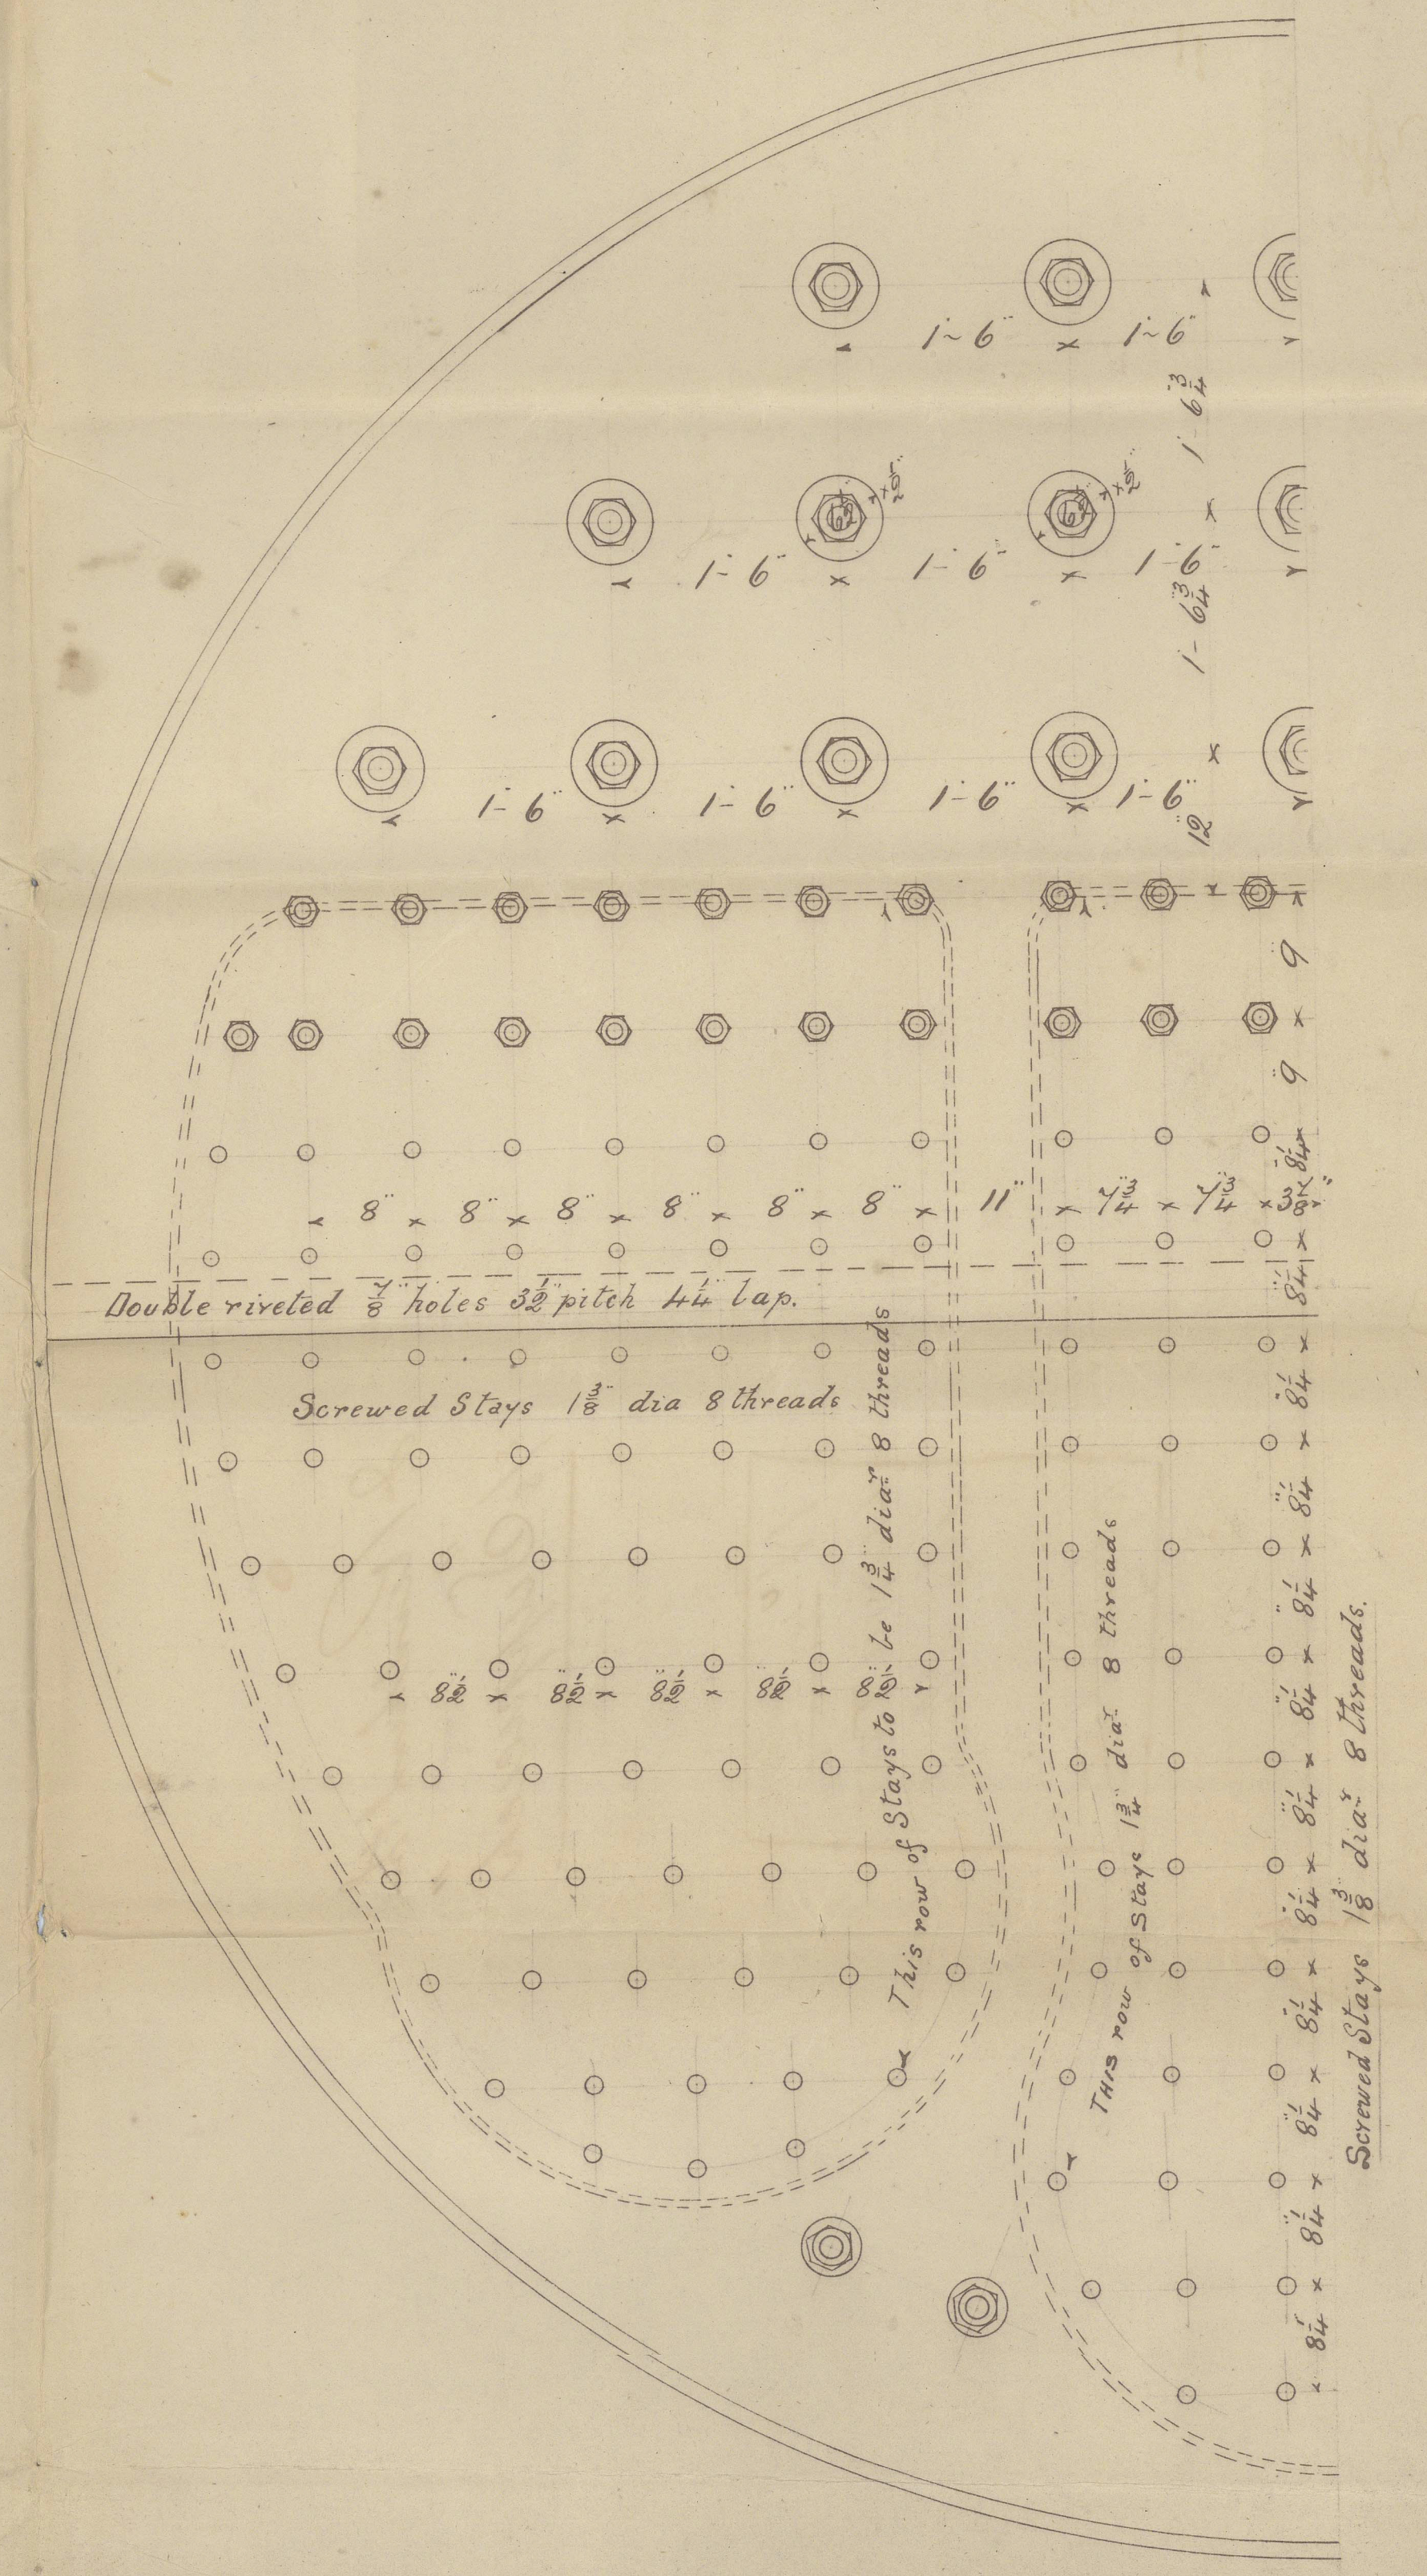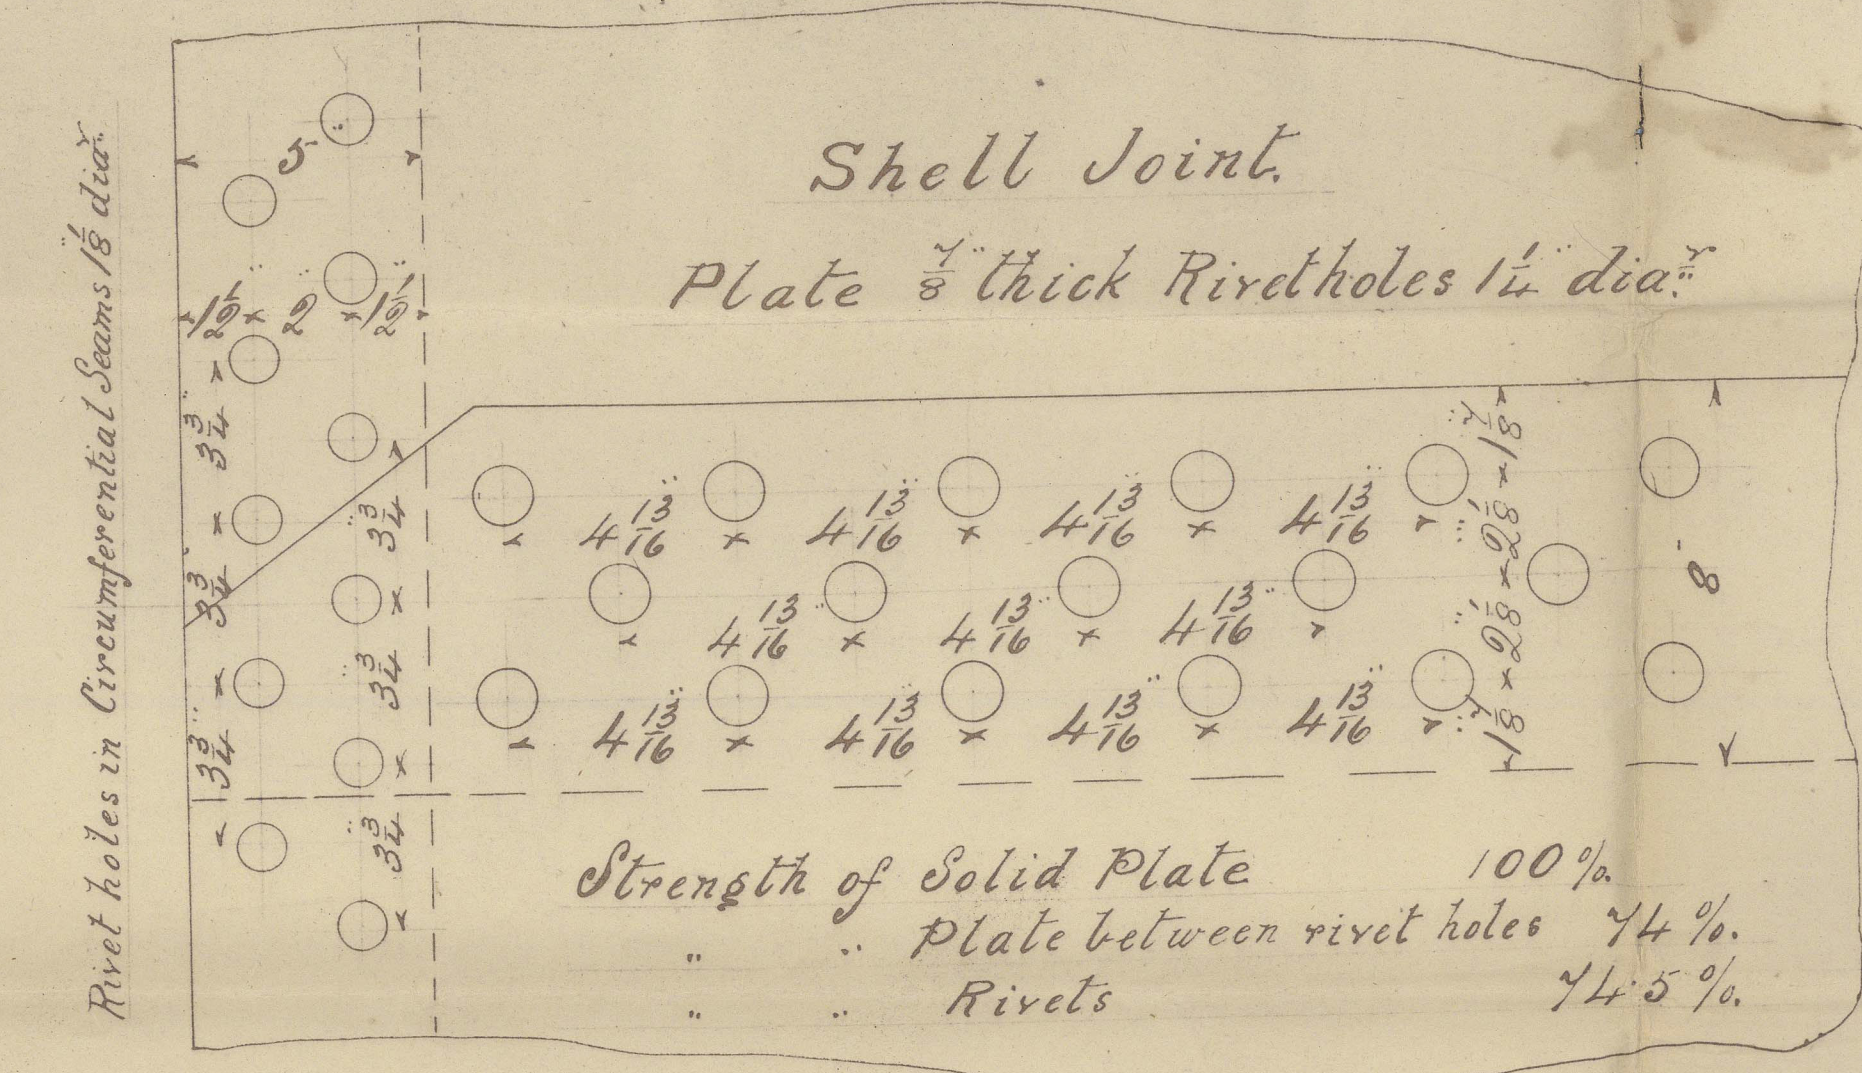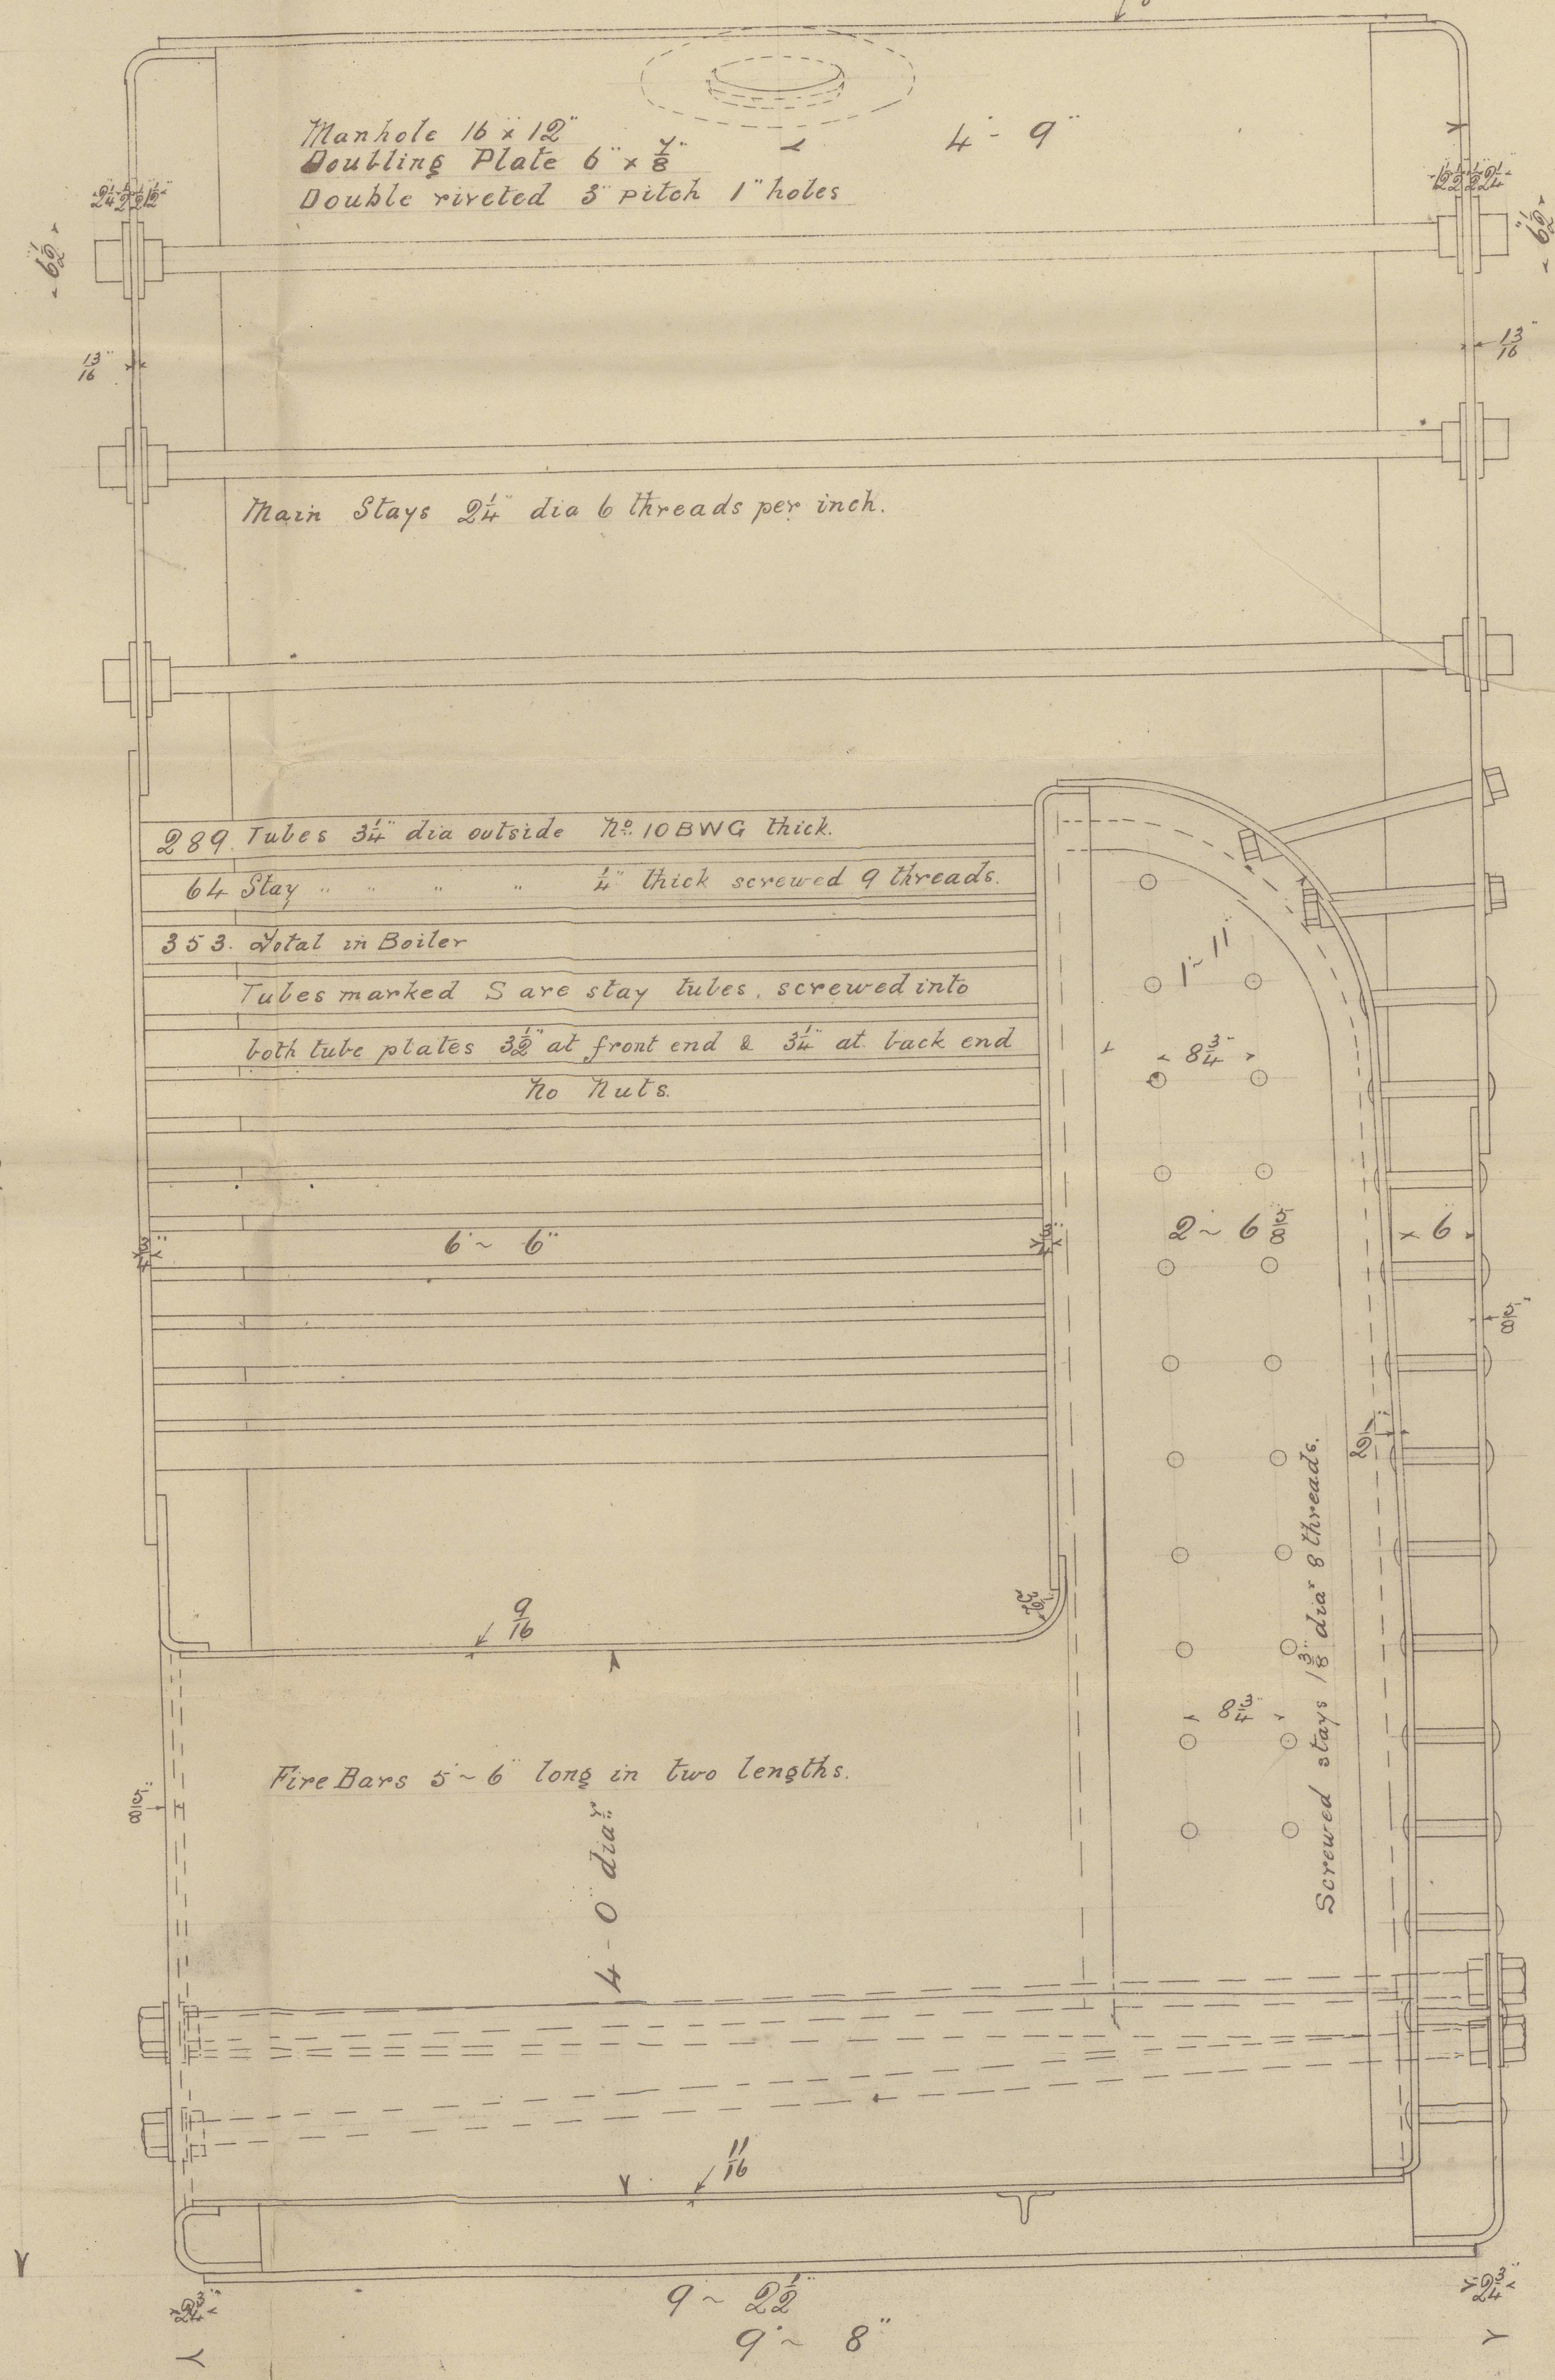

S S "SUPPICICH." NO 1243

160531-0032





*I Rendhard then*  
*s/s "Suppiciak"*  

---

*1243*

*N<sup>o</sup> 4522*  
*LLOYDS TEST*  
*160 lbs.*  
*12/2/95 A.B.*

*here 315-82.*  

---



© 2021

Lloyd's Register  
Foundation

IRON 531-0032