


17/8/78



Iron Masts
Scale $\frac{1}{4}$ " = 1 foot

Plan No. 2 August 17th / 78 1878

Fore Mast

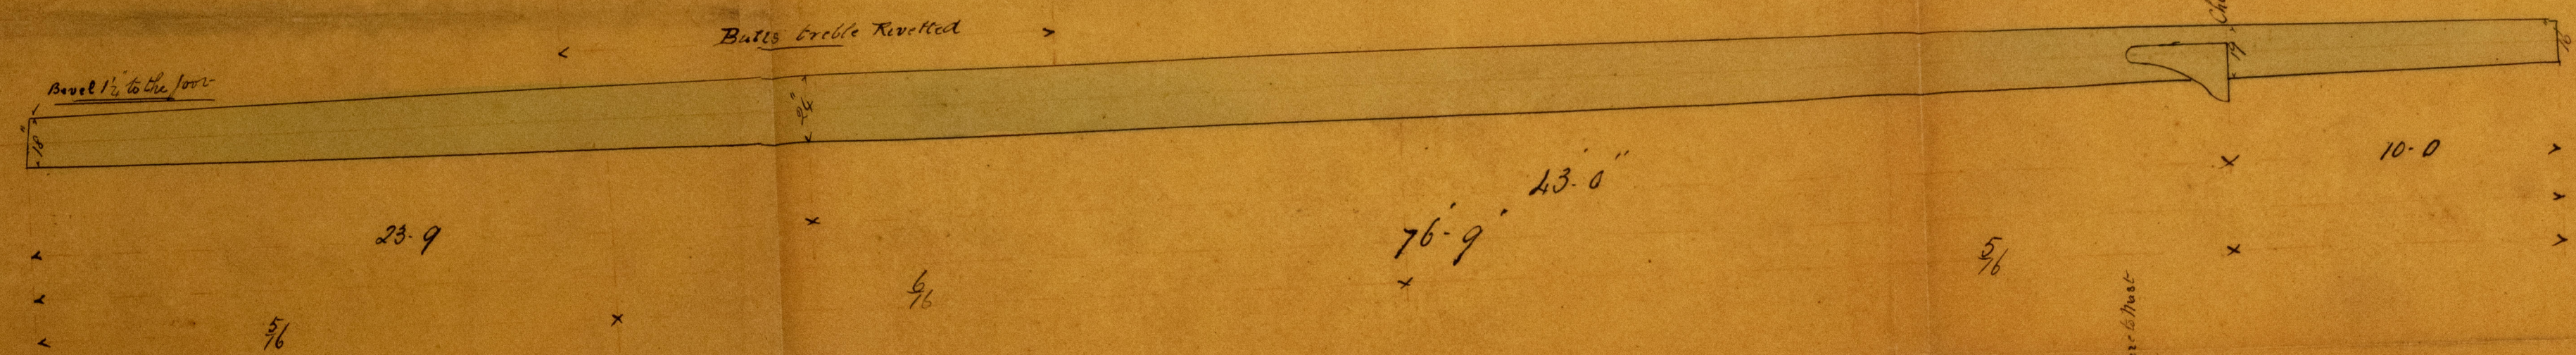

Main Mast

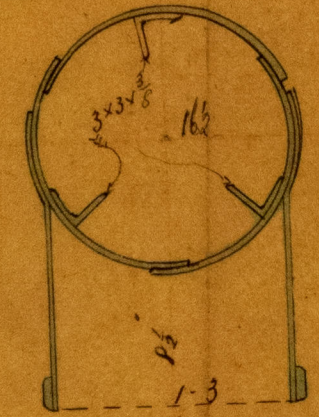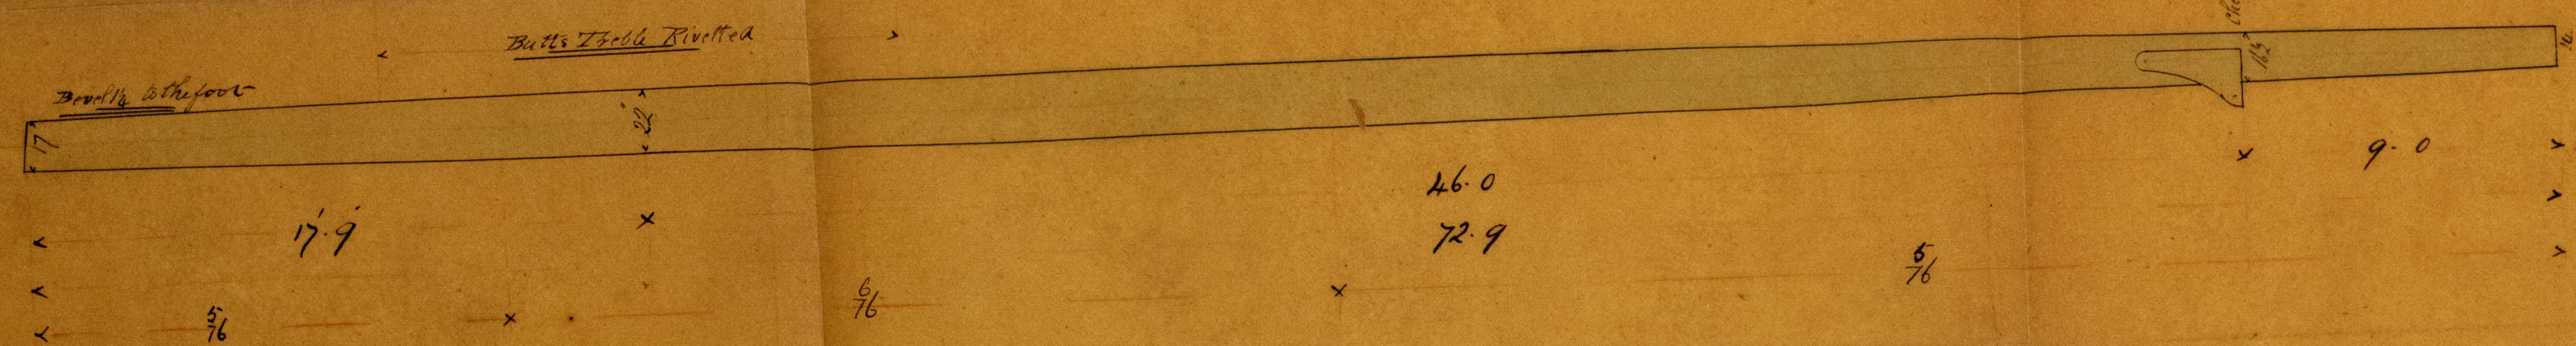

NOTES.

- Butts double except where marked treble.
- Seams single rivetted.
- Plates 9 ft long. - Butts shifted 3 feet.
- Straps 12" for double & 18" for treble rivetting.
- Rivets 5" all flush outside.
- Butt straps inside.
- Angles 3" in number running whole length.

Recd 19/8/78

M.D. & Co.
19/8/78

S.S. St. Mark

No 250 Report No 4094

REPAIRS, DUCK & CO.
Iron Ship Builders.
STOCKTON-ON-TEES.

IRON 531-0107

August 16th 1878