



S.S. Saxon Monarch, West Hartlepool Report No. 4116.

Sketch of Skylight

for

S.S. Saxon Monarch

Scale $\frac{1}{2} = 1$ Foot

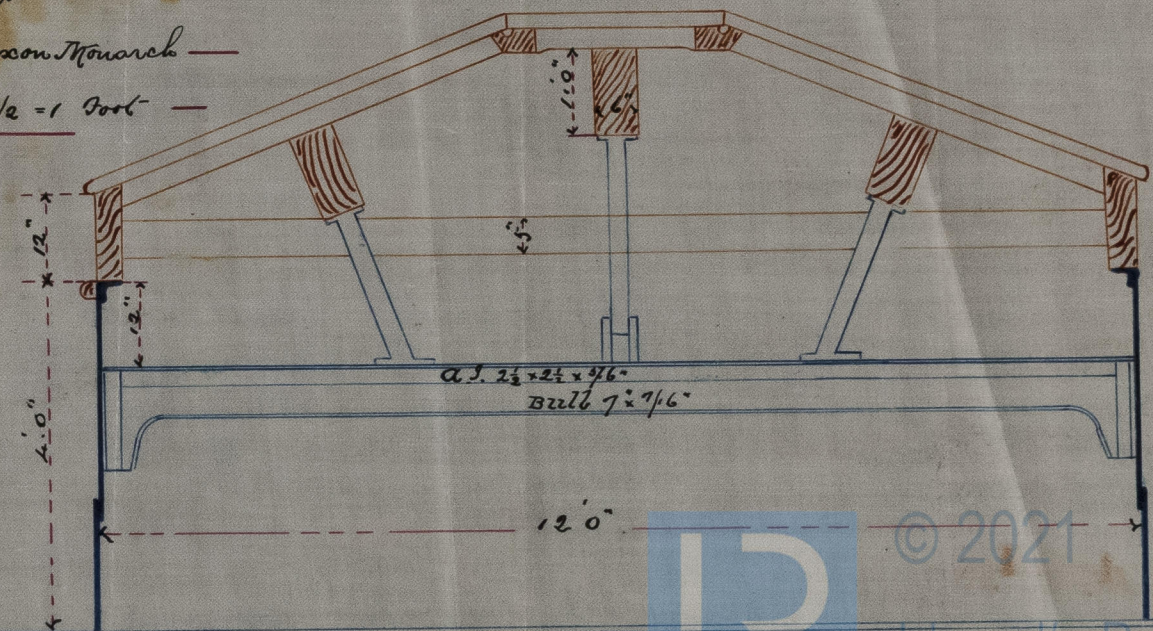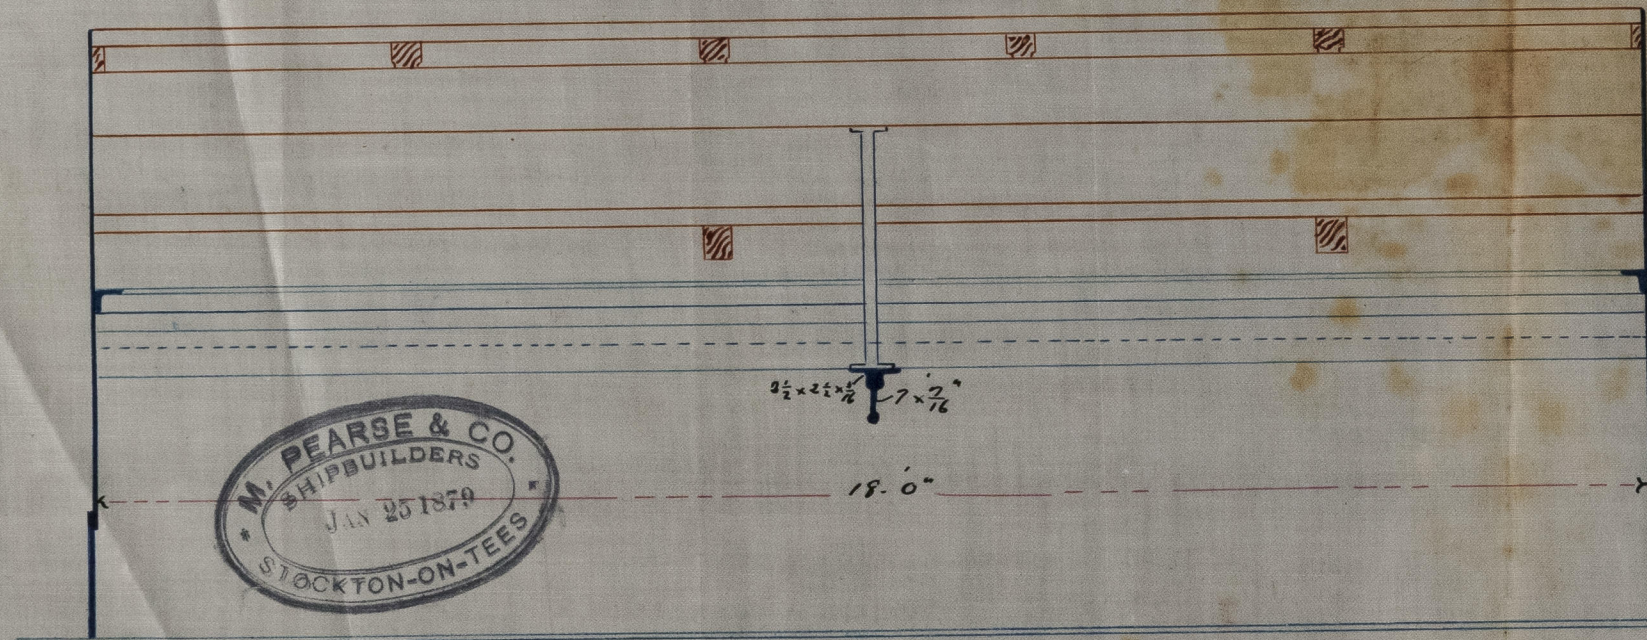

© 2021

Lloyd's Register
Foundation

IRON 532 - 0116