




— FIRE YARD —

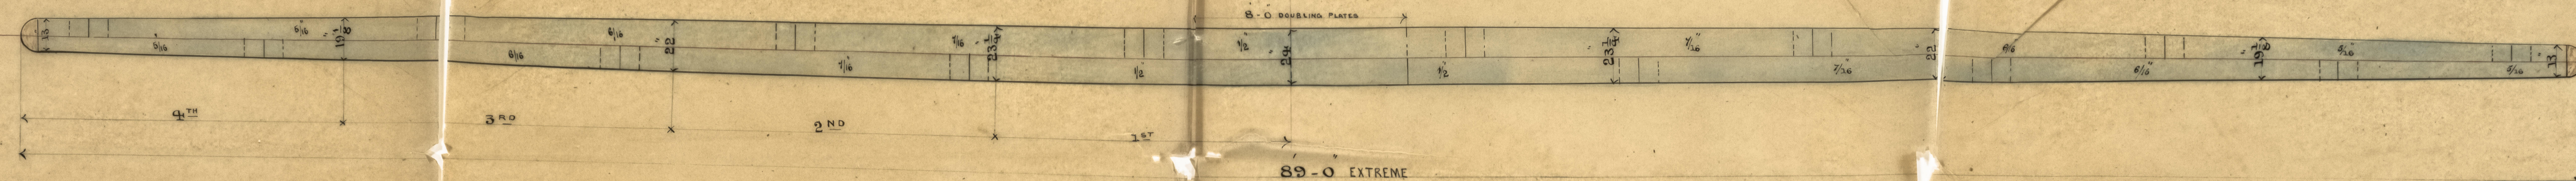


— MAIN YARD —

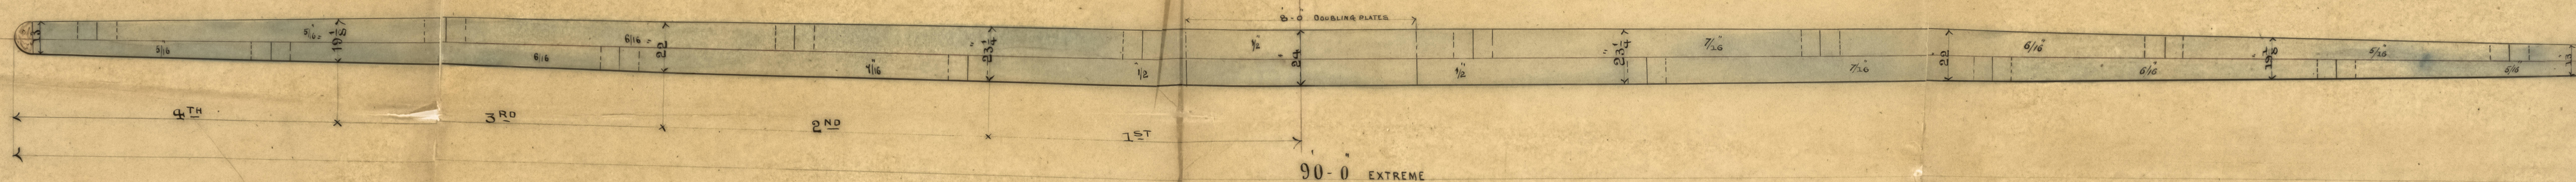


— FORE & MAIN TOPSAILS — *part*

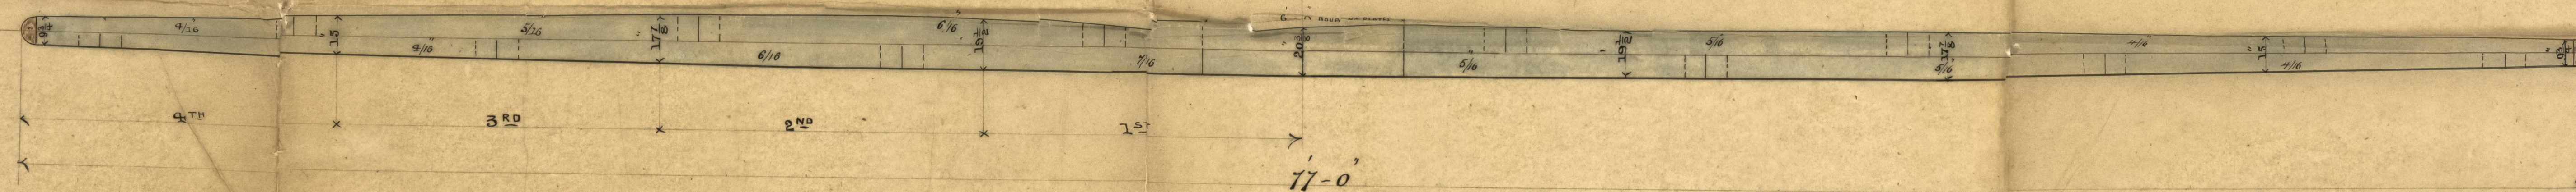

— SCALE $\frac{3}{8}$ — — CROSS JACK — *part*

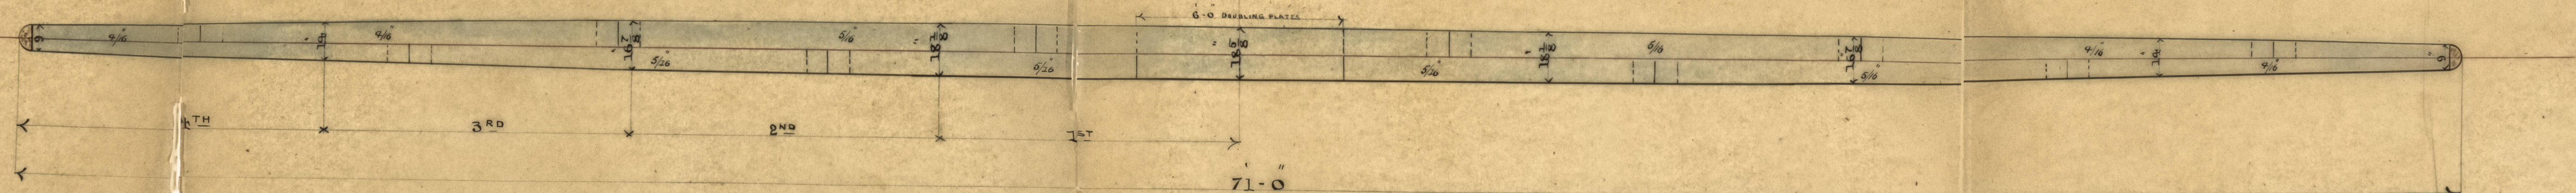

— MIZEN TOPSAIL — *part*

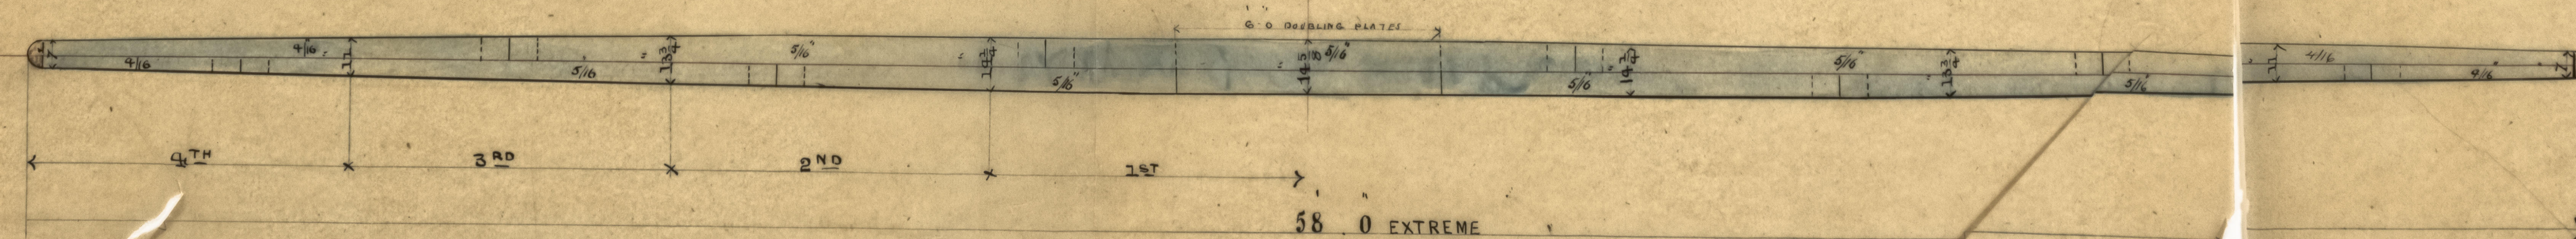

— PROFILE OF YARDS —
— SHIP CAIRNBURG —



IRON 533-0954