

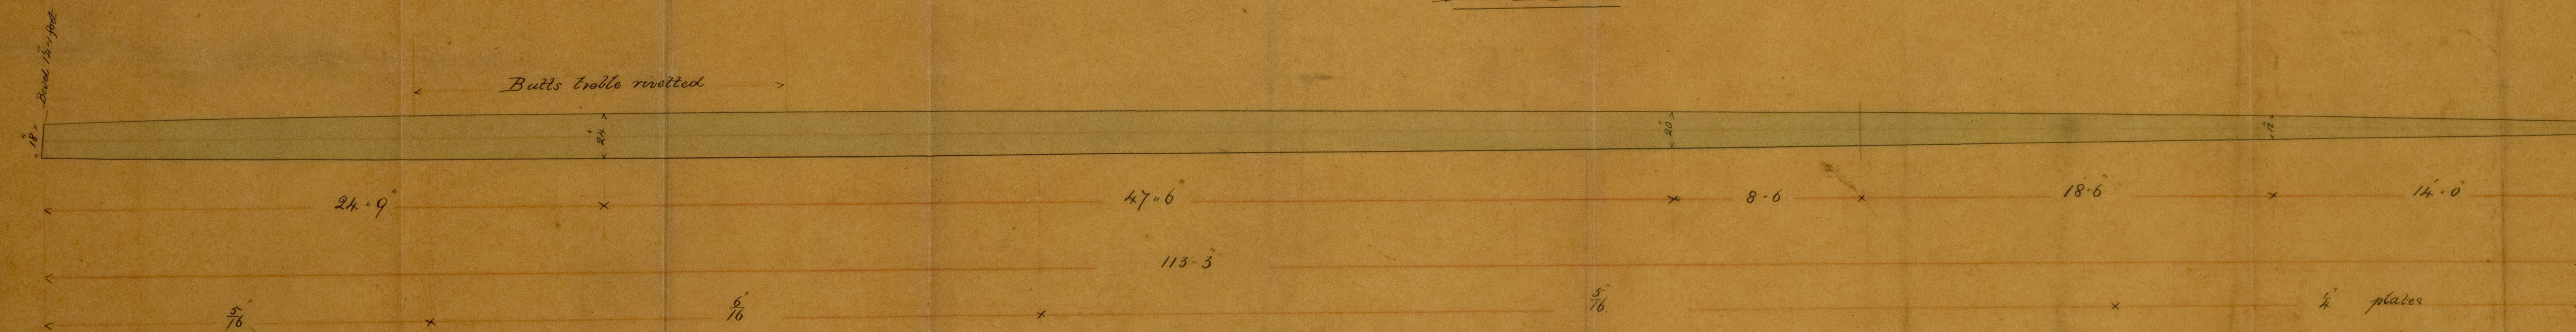


Iron Masts No 251 S.S. "Harter" Report No 4166
 Scale $\frac{1}{4}'' = 1 \text{ foot}$


Fore Mast

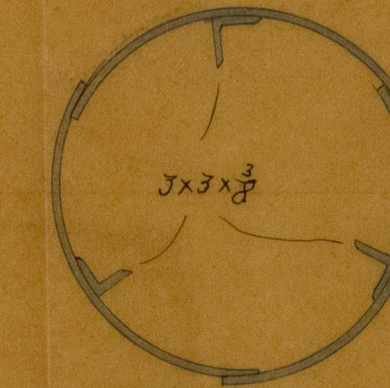

Main Mast

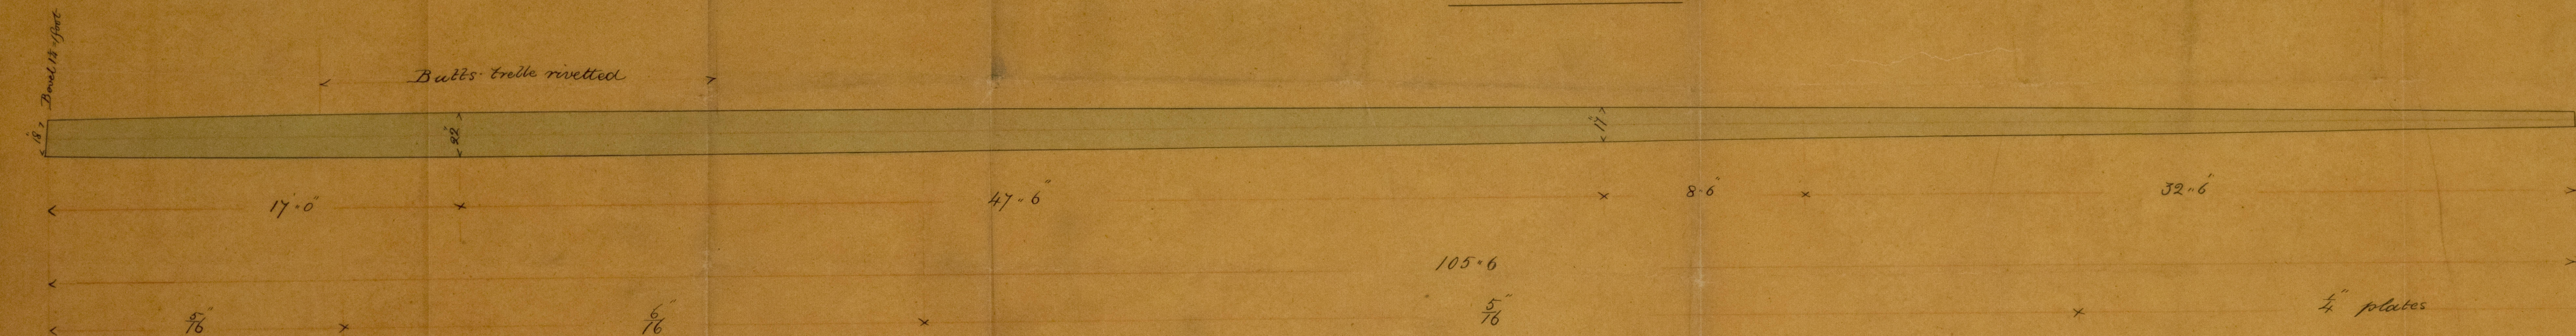

Note Butts double except where marked treble
 Seams single rivetted
 Angles 3 in number running as near the whole length as practicable
 Plates 9 ft long & butts shifted 3 ft
 Straps 12 for double & 18 for treble rivetting
 Rivets $\frac{5}{8}$ all flush outside
 Butt straps inside, where treble rivetted to be $\frac{1}{2}$ thicker than plates

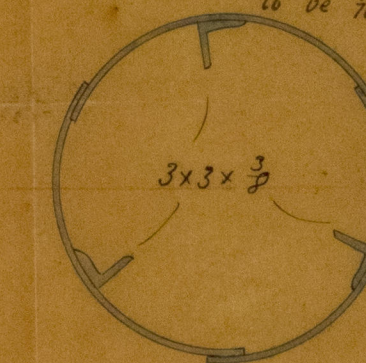

RICHARDSON, DUCK & CO.,
 Iron Ship Builders,
 STOCKTON-ON-TEES.
 Sept 21st 1878

IRONS33-0145

1878
 171778
 Lloyd's Register
 Foundation