

S.S. "OXTON"

CLASSON REPORT NO 4909

LUCCAGE FERRY STEAMER FOR THE MERSEY

W. SIMONS & CO

SHIPBUILDERS, ENGINEERS & FOUNDERS



LONDON WORKS

RENFREW

Rec 17/7/98

SCALE 1/4 INCH TO ONE FOOT

Rec 19/11/98

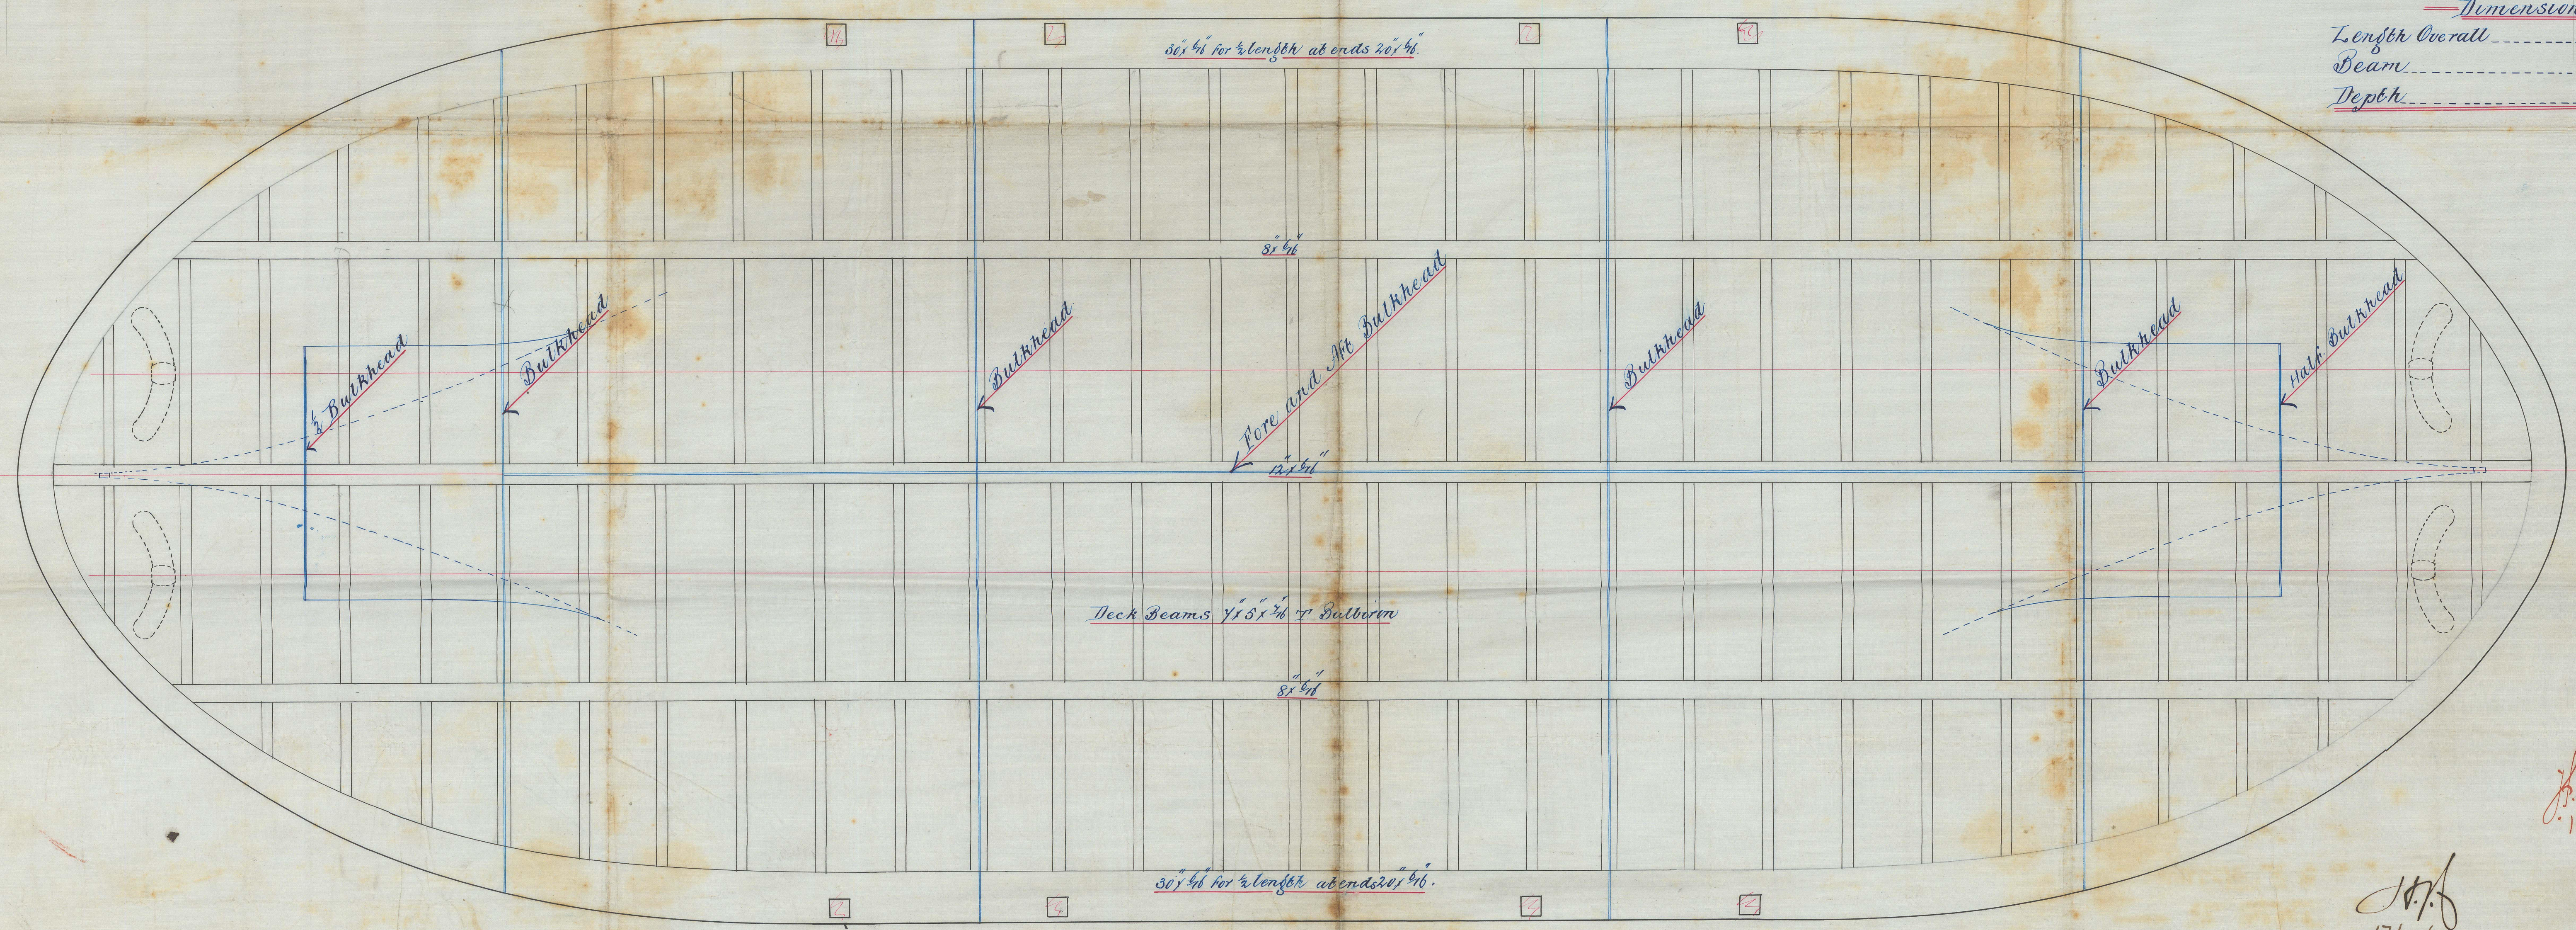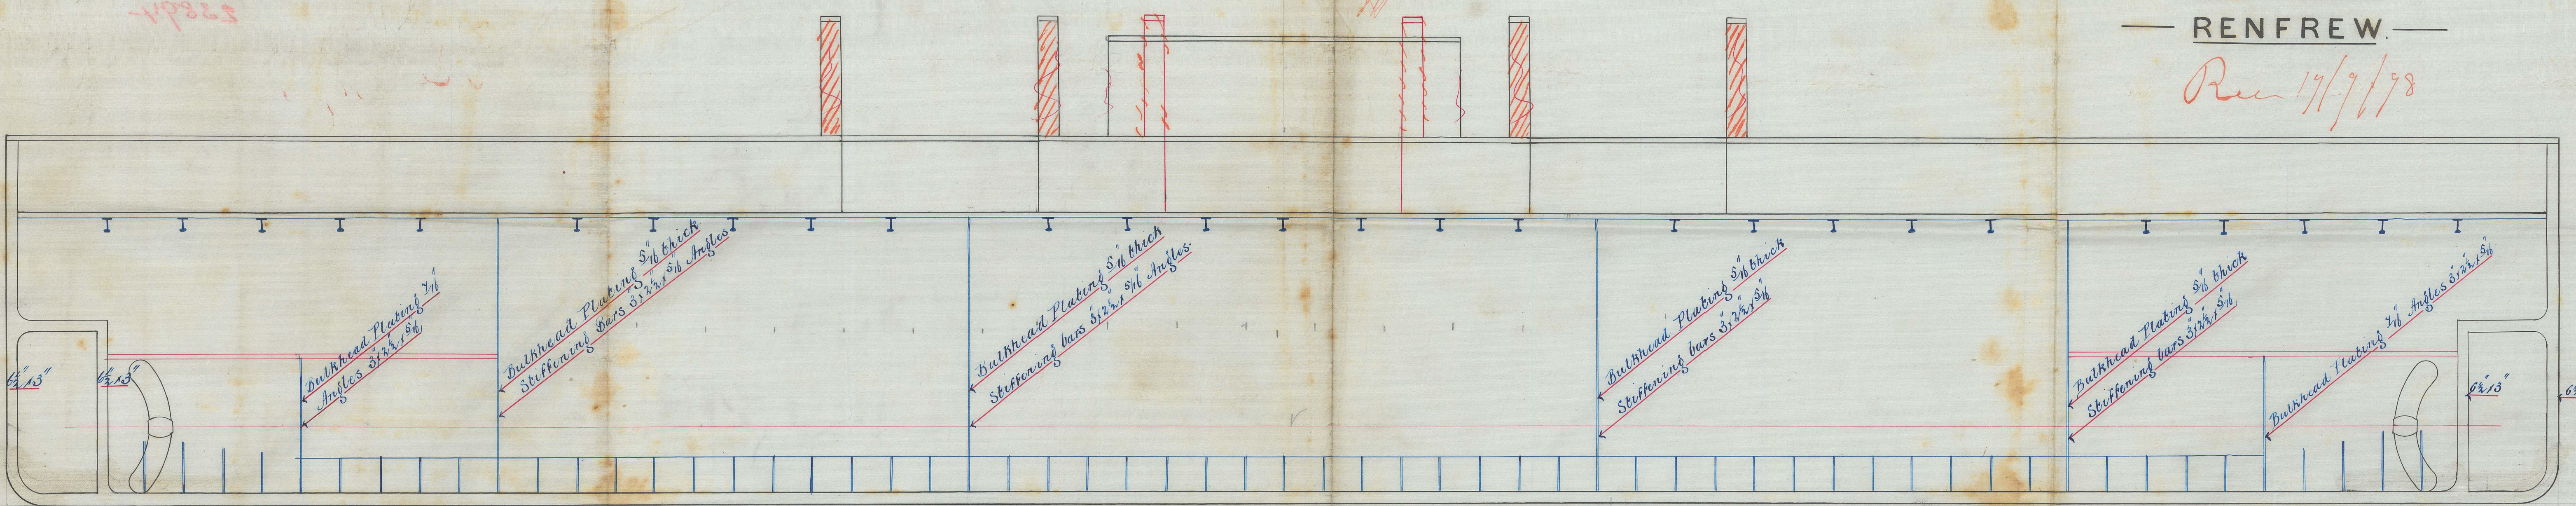

Dimensions
Length Overall 130 ft. Oins.
Beam 45 ft. Oins.
Depth 14 ft. 0 in.

17/7/98
24/7/98

IRON 535-0109

Oxton

W. SIMONS & CO

SHIP TO ONE FOOT SCALE

LONDON

W. SIMONS & CO

Iron

~~23894~~

RENFREW

23894

4909

8/1/09



© 2021

Lloyd's Register
Foundation