


Scale  $\frac{1}{4}$  Inch = one Foot

S. S. N<sup>o</sup> 47

*S. S. Turenne*  
*Greenock, W.*

AWNING DECK PLAN

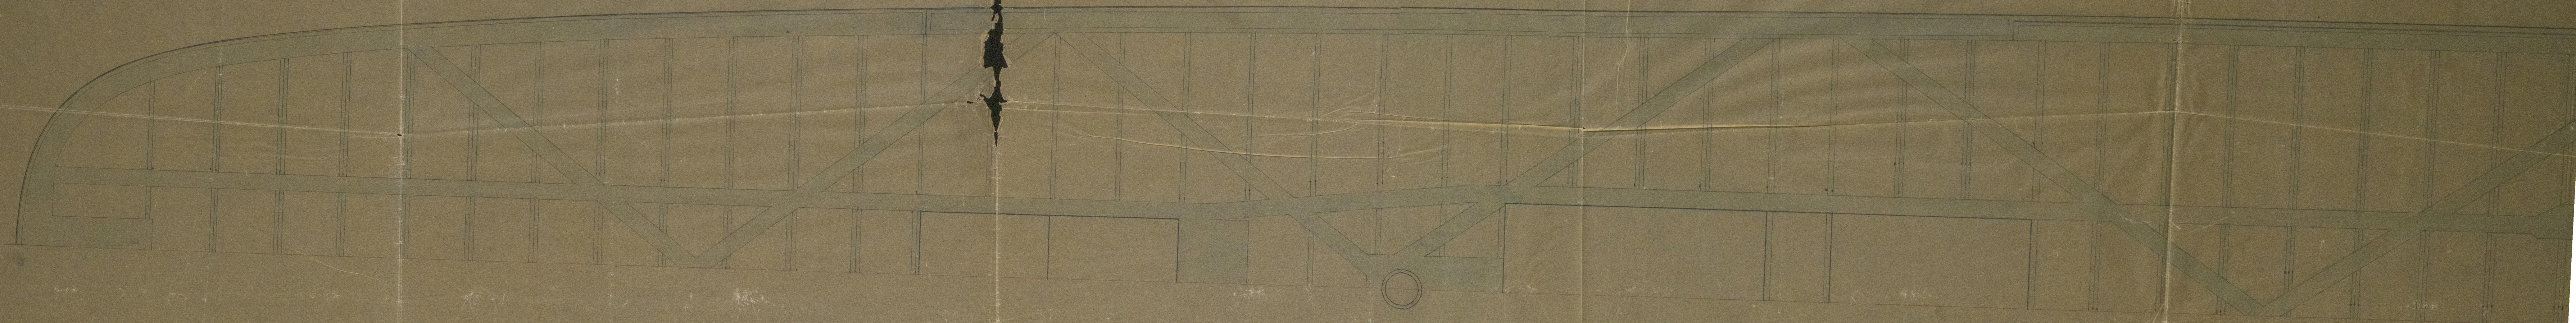

WILLIAM HAMILTON & CO  
Shipbuilders  
PORT GLASGOW




Scale  $\frac{1}{4}$  Inch = one Foot

S. S. N<sup>o</sup> 47

*S. S. "Surenne"  
of Bordeaux  
Greenock Report  
No 4645.*

AWNING DECK PLAN

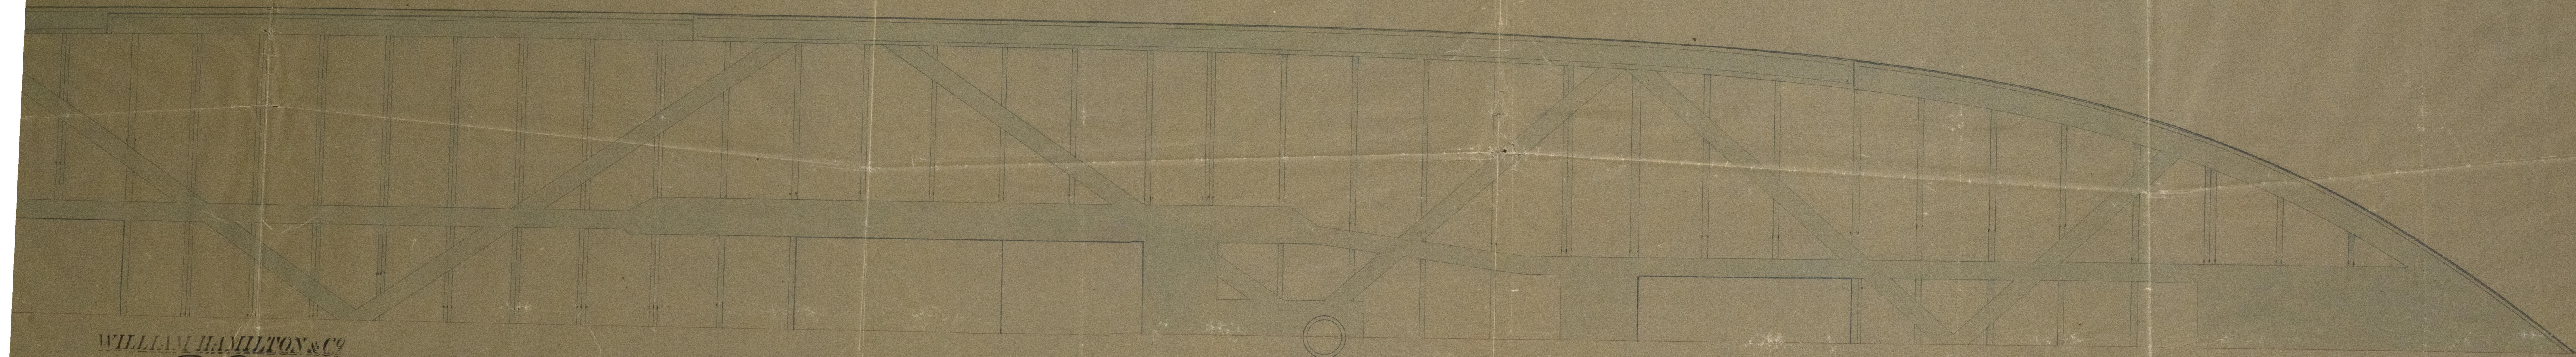

WILLIAM HAMILTON & CO

Shipbuilders  
PORT GLASGOW



© 2021

Lloyd's Register  
Foundation

LR0N536-0035