

Bulkhead at Break of Quarter Deck of Iron

Plan showing proposed houses on the deck  
and stringers to make the deck continuous.

Beams  $5 \times 5 \times \frac{1}{16}$   
Ties  $8 \times \frac{3}{16}$

Hatch Comings 15 above deck rising to 36 at centre

Iron house amidships Galley & Store rooms made of  $\frac{1}{4}$  Plate Decks of yellow Pine 2" thick

Wheel house at Fore mast made of wood with <sup>Panels</sup> Glass in Bow


S. S. "City of Gloucester"

Scale  $\frac{1}{4}" = \text{one Foot.}$

S.S. "Voluna"

Glasgow Report No 4998

25.10.79

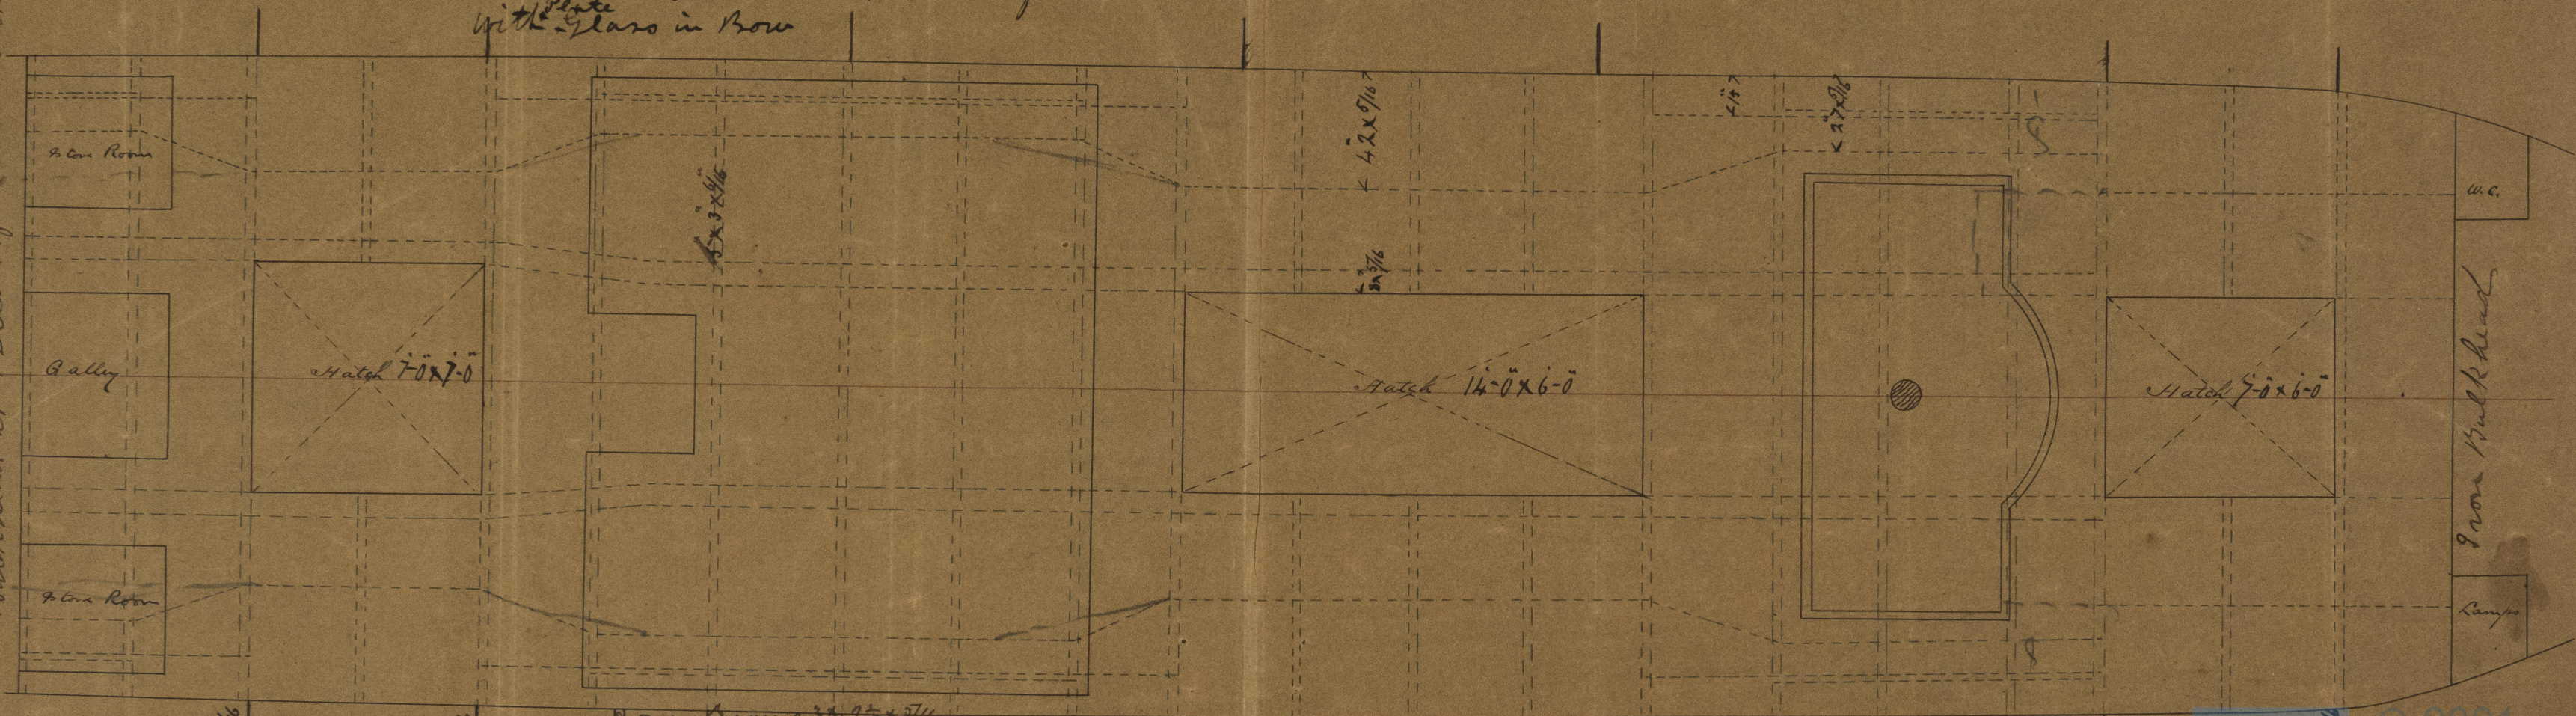

18M  
30/1/79

web Plate  $\frac{1}{16}$

web Plate  $\frac{1}{16}$

House Beams  $3 \times 2 \frac{1}{2} \times \frac{3}{16}$   
Frames at each Beam

web Plate  $\frac{1}{16}$   
(sawn timber)

web Plate  $\frac{1}{16}$

web Plate  $\frac{1}{16}$

web Plate  $\frac{1}{16}$

Scott & Bowlin  
25 Oct 1879