


Letterbook Hall
23 Oct. 1879

Put with
position of Bilge Hall Report
Cocks. S. S. Glenroy.
Scale 1 inch to one foot

CHARLES D. HOLMES & CO
ENGINEERS & BOILER MAKERS.

HULL
20/10/79

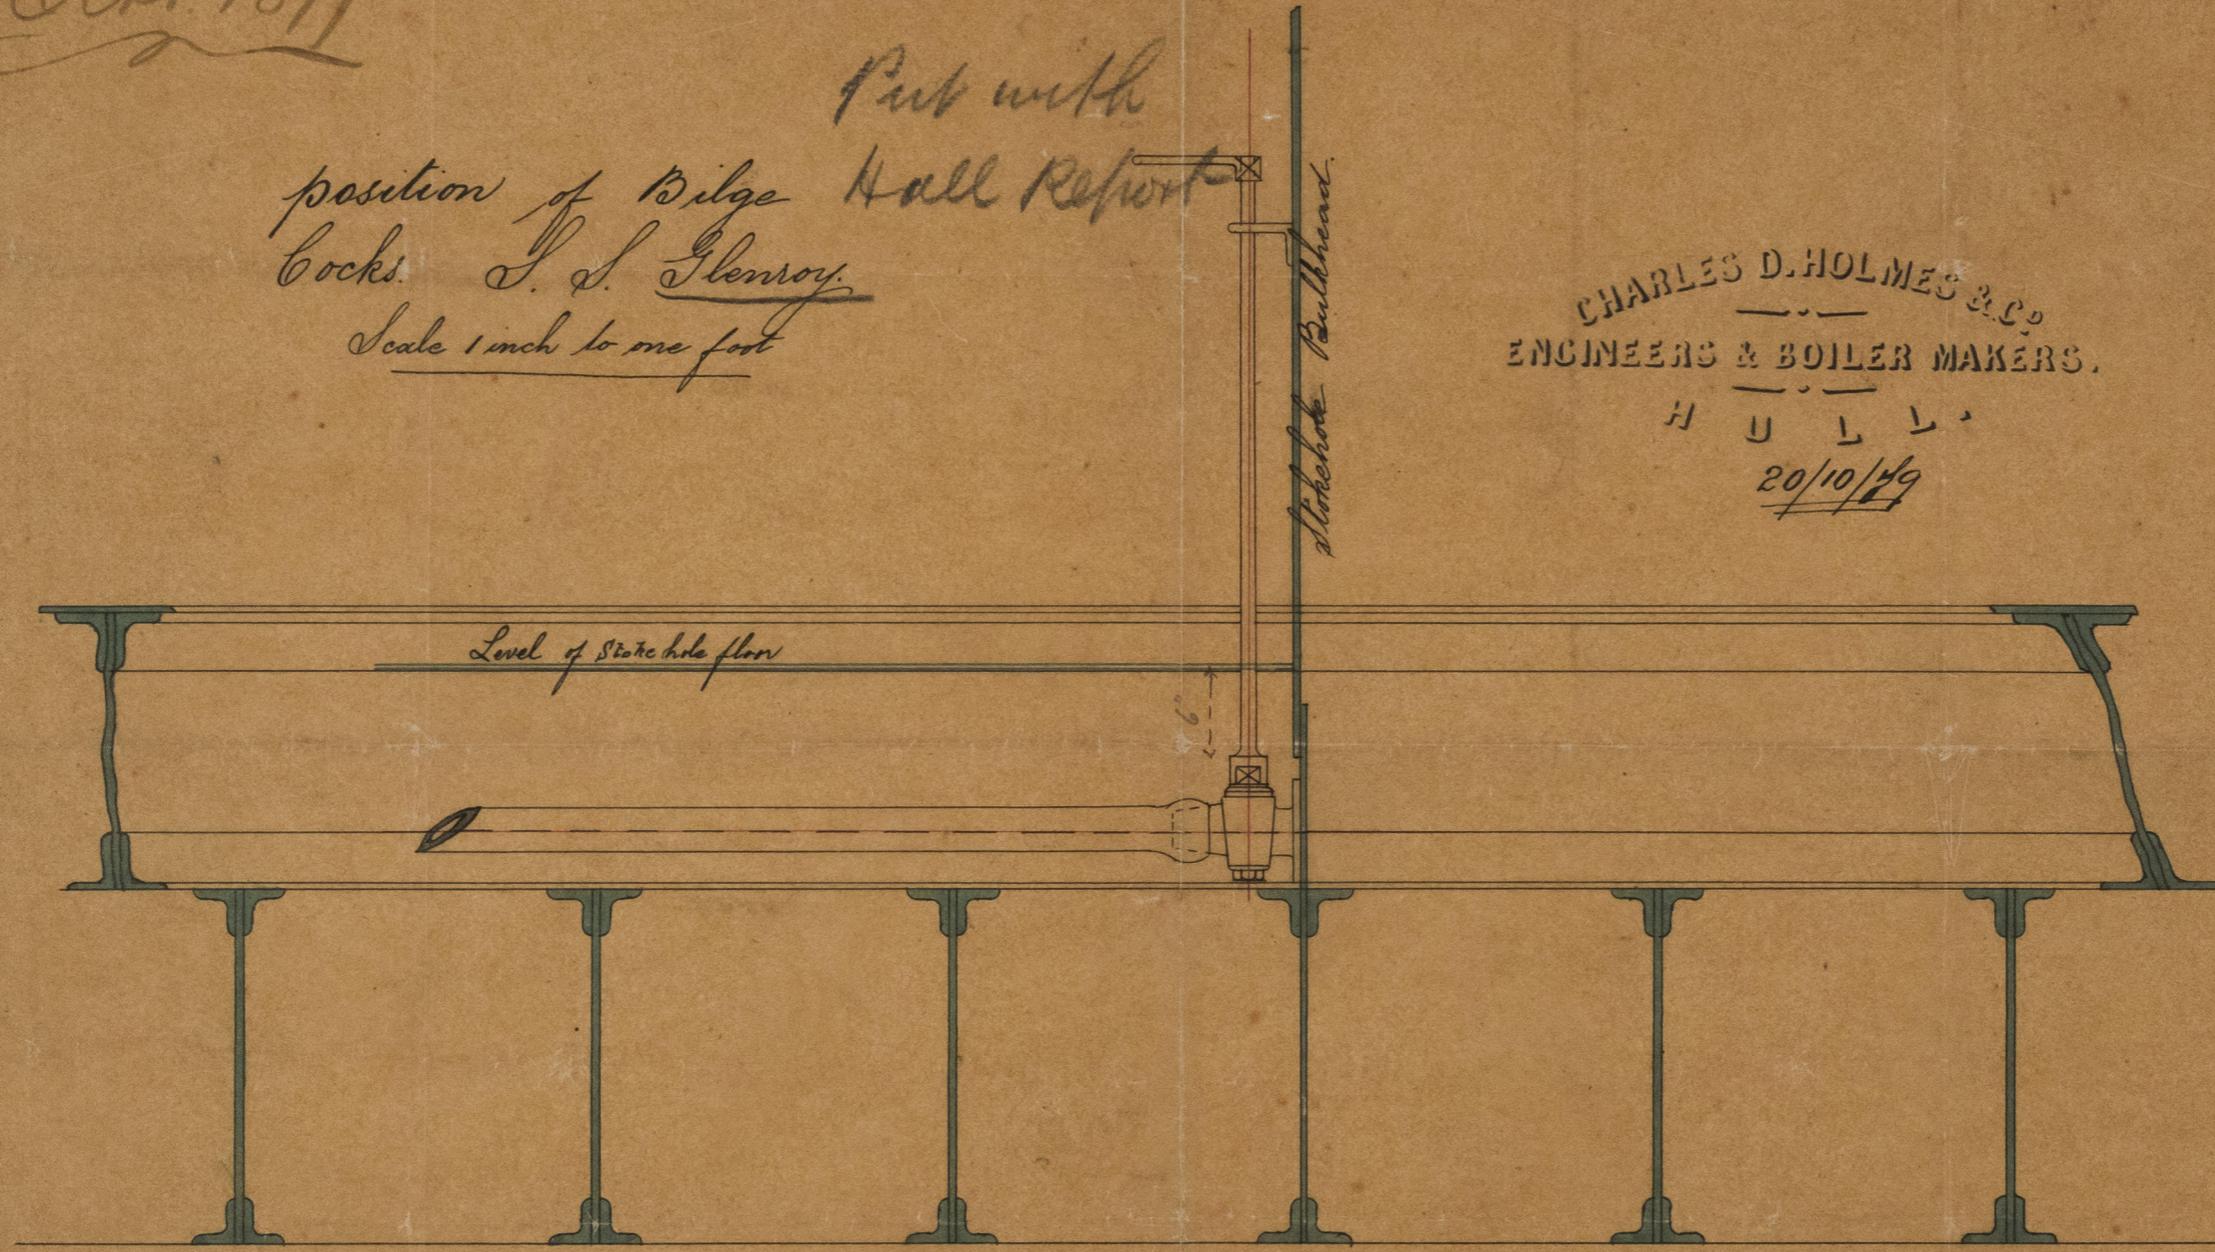

© 2021

Lloyd's Register
Foundation

LRN539-0077