



Plan of Ballast Tank  
 SS No 15 "George Howland" No. Regt 4314  
 Scale  $\frac{1}{4}$ " = 1 Foot.  
 18738  
 18938

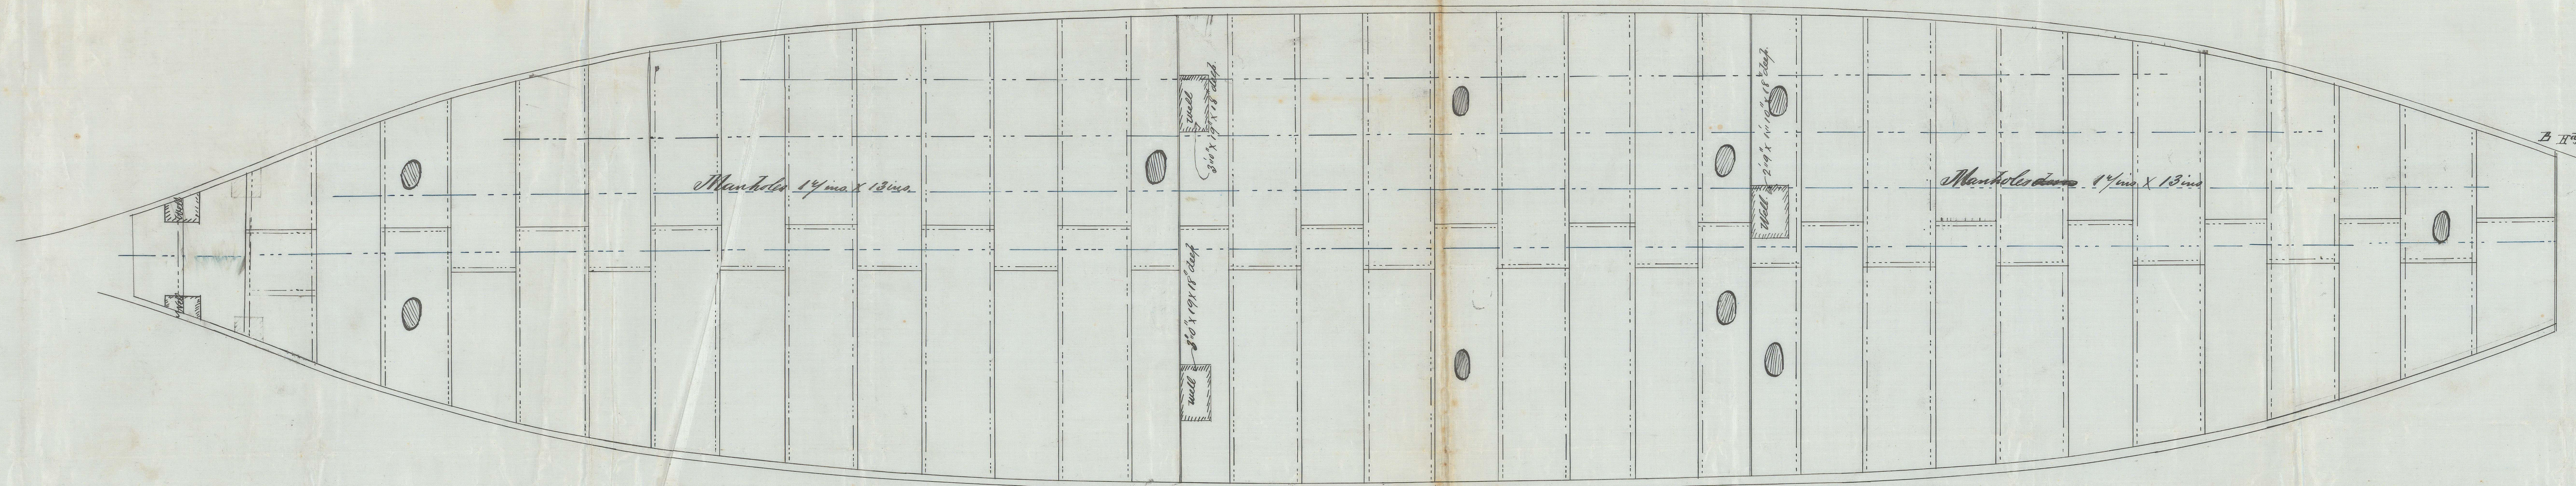

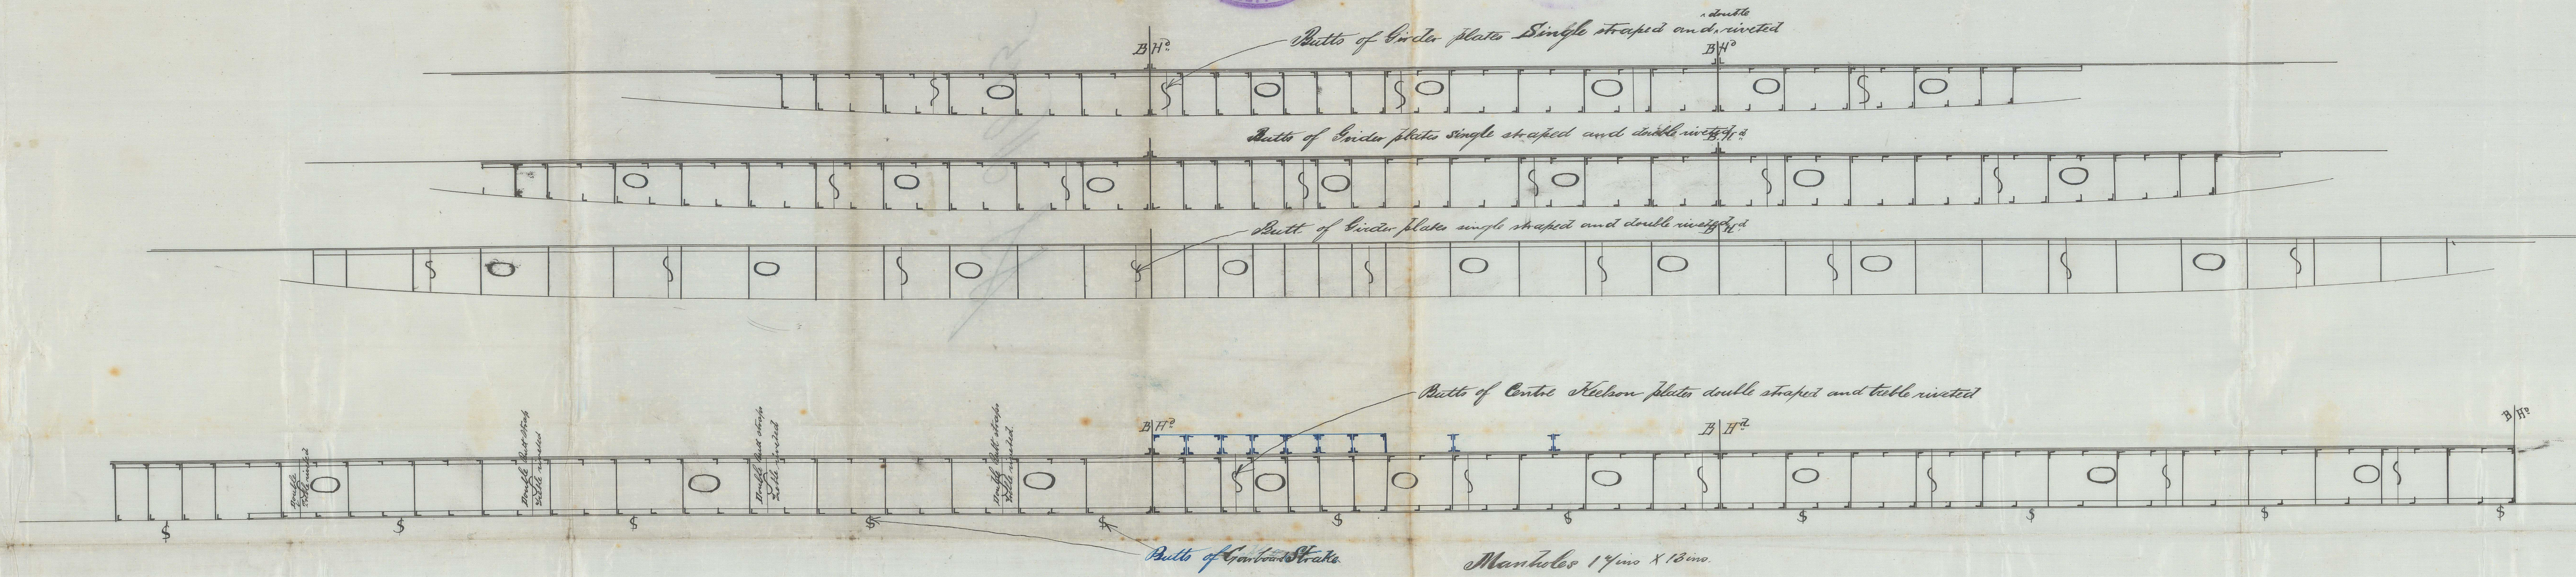

S. S. George Cowland

Lth. Rept 4314

Iron 25731

25731



© 2021

Lloyd's Register  
Foundation