


Dr to G. H. S.
17 Feb. 1880

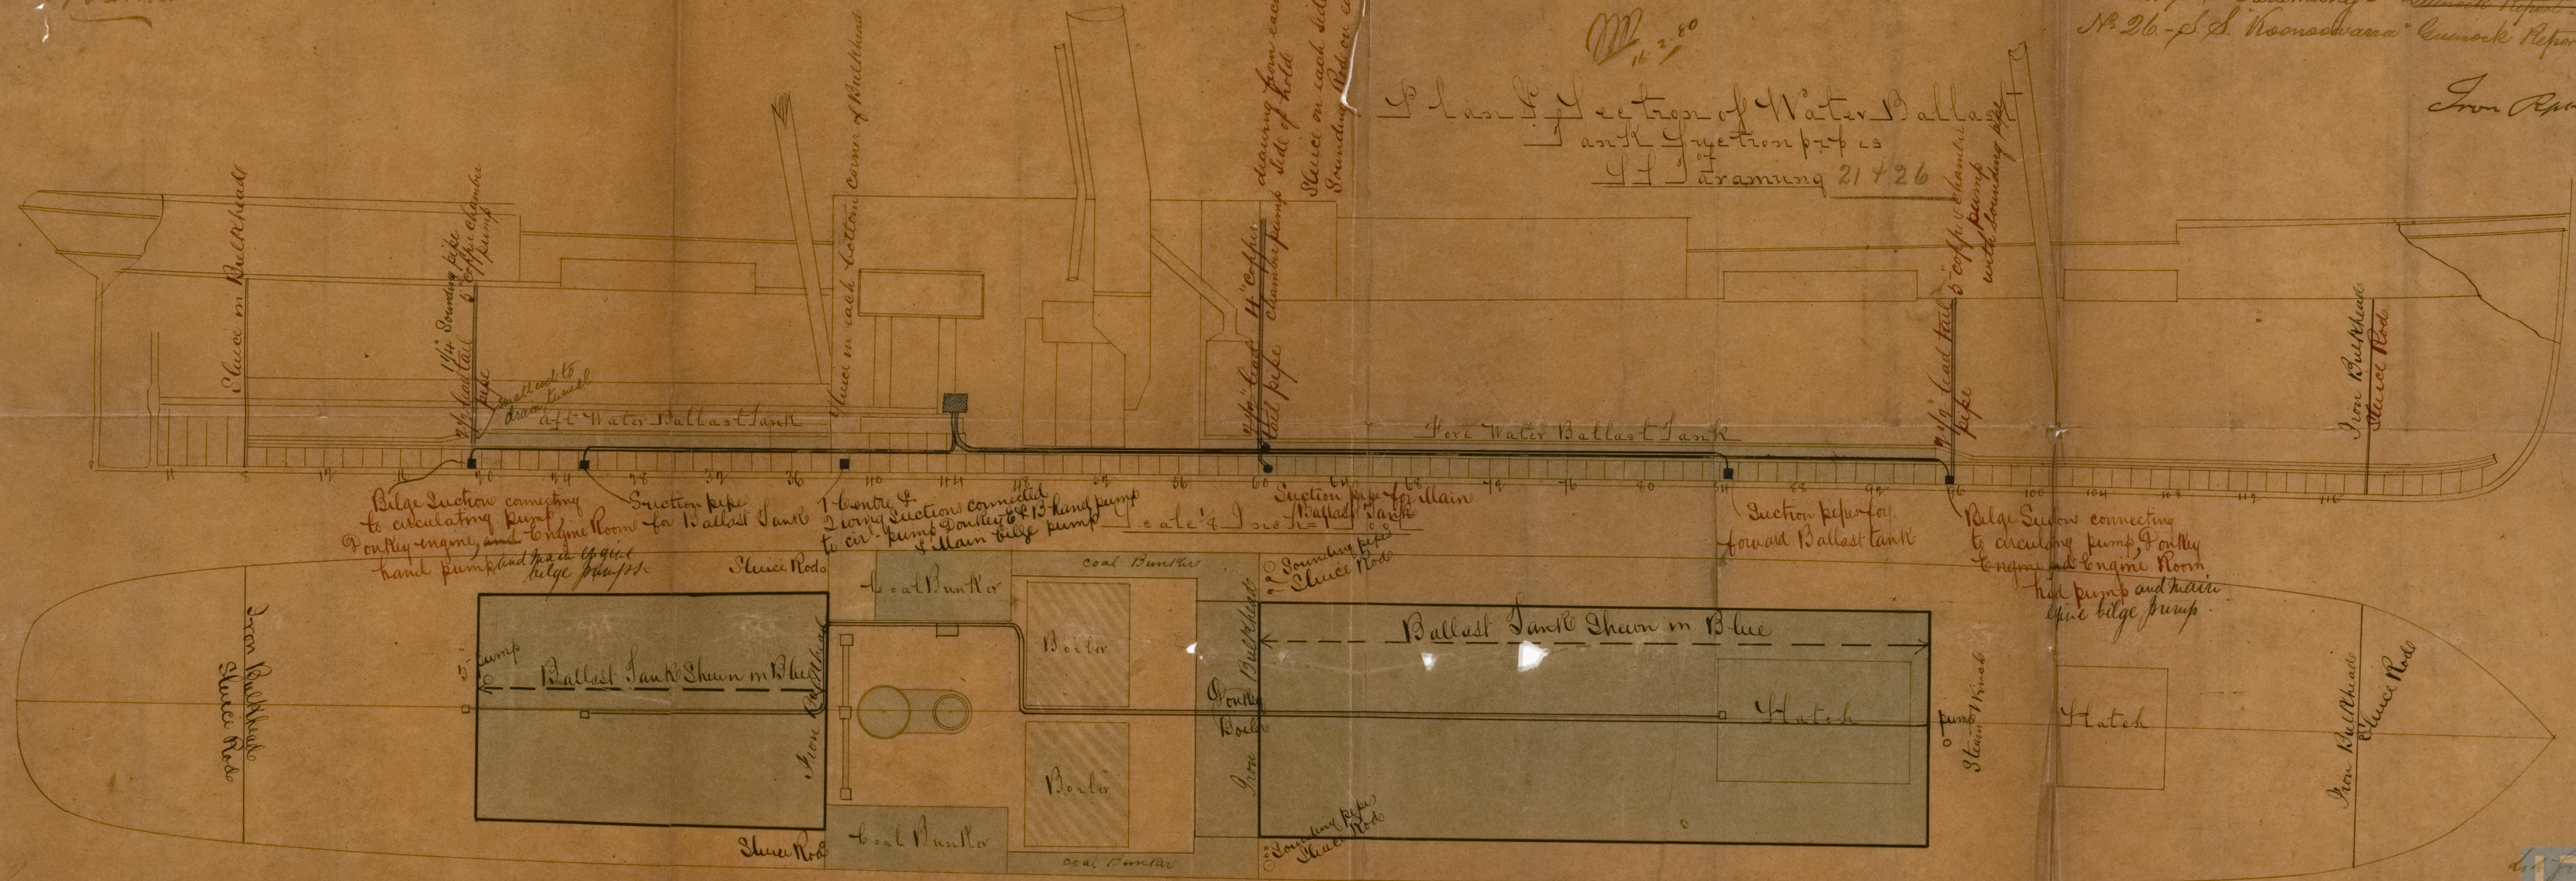

M 280
Section of Water Ballast
and Injection pipes
S. S. Taramung 21 & 26

N. 21. S. S. "Taramung" - Gunwale Report No. 7755.
N. 26. S. S. "Koonaswara" - Gunwale Report No. 4853.

Iron Apr. 25-808

IRMS 40-0033