


SCREW STEAMER

No 154

S.S.

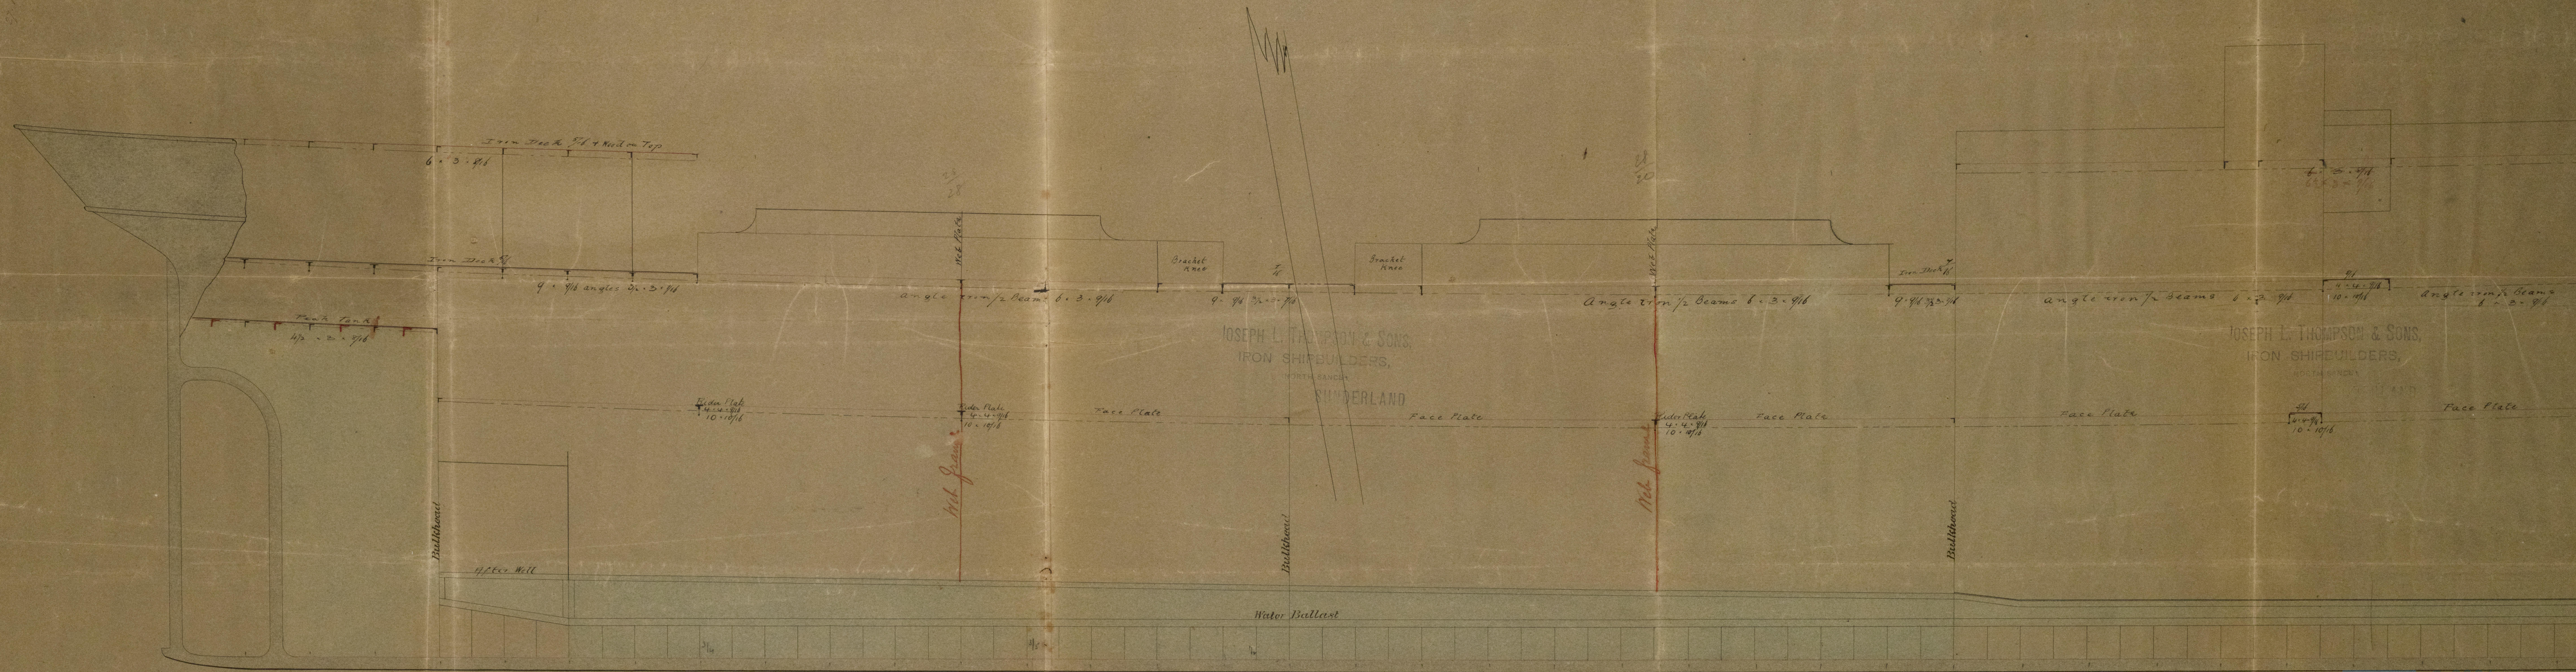

JOSEPH L. THOMPSON & SONS,
IRON SHIPBUILDERS,
NORTH SANDY,
SUNDERLAND

JOSEPH L. THOMPSON & SONS,
IRON SHIPBUILDERS,
NORTH SANDY,
SUNDERLAND

SCREW STEAMER

Nº 154

Scale $\frac{1}{4}$ of an Inch to a Foot