

S. J. Lizzie English  
Report No. 4434

Longitudinal Plan of N<sup>o</sup> 6 S.S.

Scale 1/8" = 1 ft


Alfred T Fairball & Son Whisky Nov 20/77

Section of Forecastle

Scale 1/8" = 1 ft

Stringer  $25 \times \frac{7}{16}$   
Tuplase  $9 \frac{3}{4} \times \frac{7}{16}$

Beams on every alternate  
frame. Sig.  $6\frac{1}{2} \times 9\frac{1}{16}$  with  
double doublings on upper  
edge Sig.  $2\frac{3}{4} \times 2\frac{3}{4} \times \frac{5}{16}$

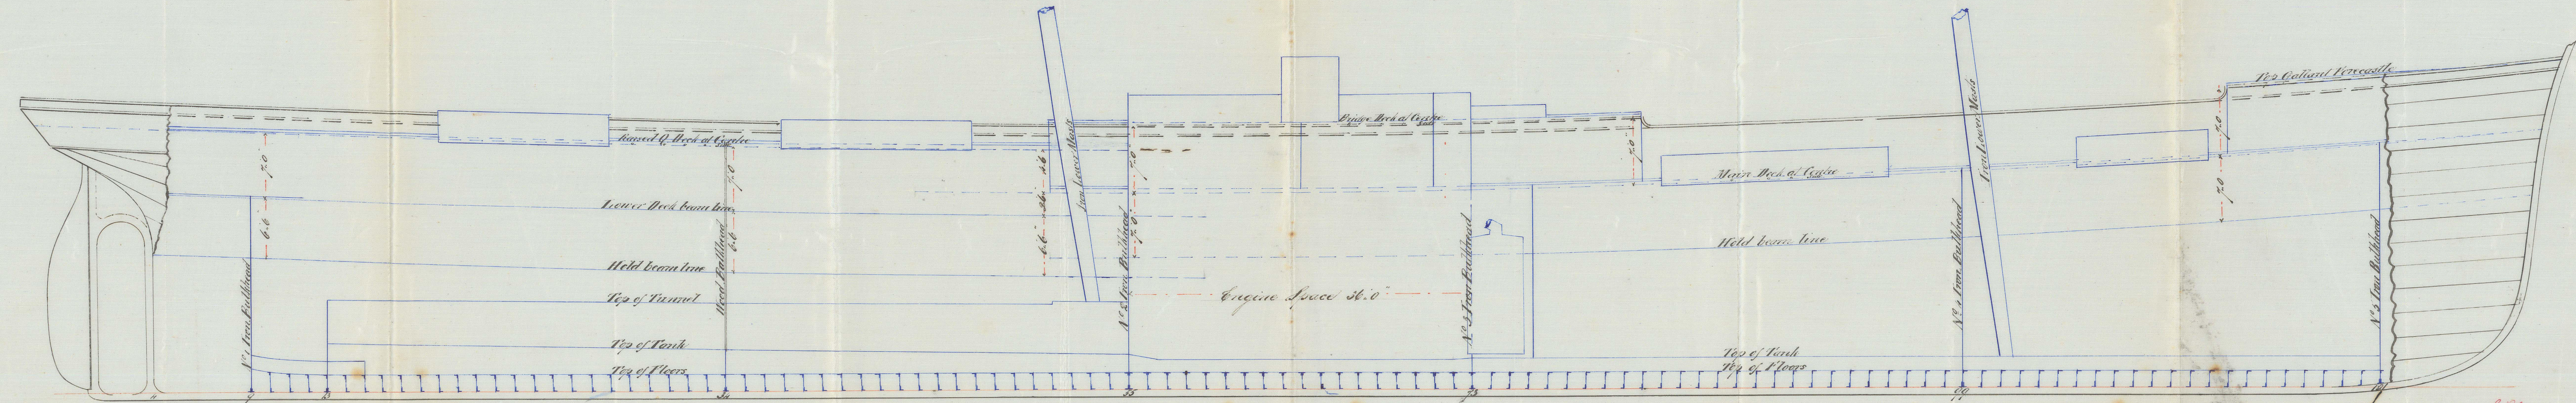

J.H.  
22/4/79

S.P.G.  
21/11/99