



S.S. "Spartan" Mve. Report No. 15060

Sketch showing new Poop and Covering in
amidships

Scale $\frac{1}{8}" = 1 \text{ foot}$

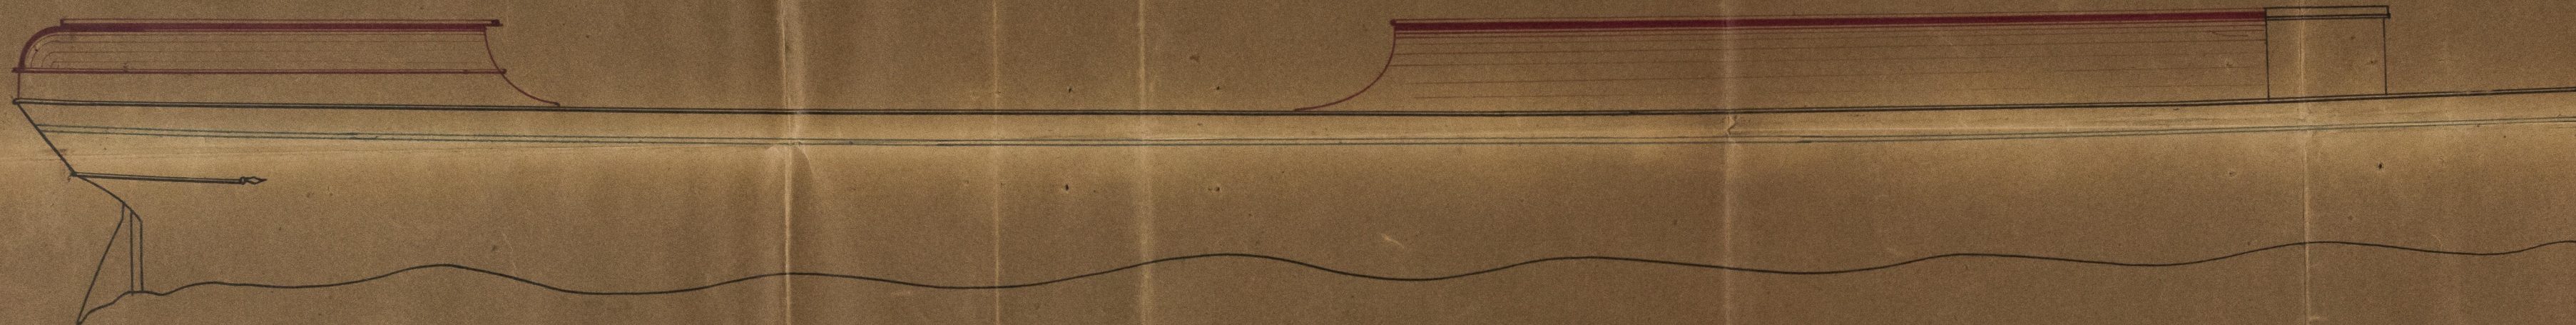


Plating $\frac{5}{16}$
Frames + Beams $4\frac{1}{2} \times 3 \times \frac{5}{16}$
four feet apart.

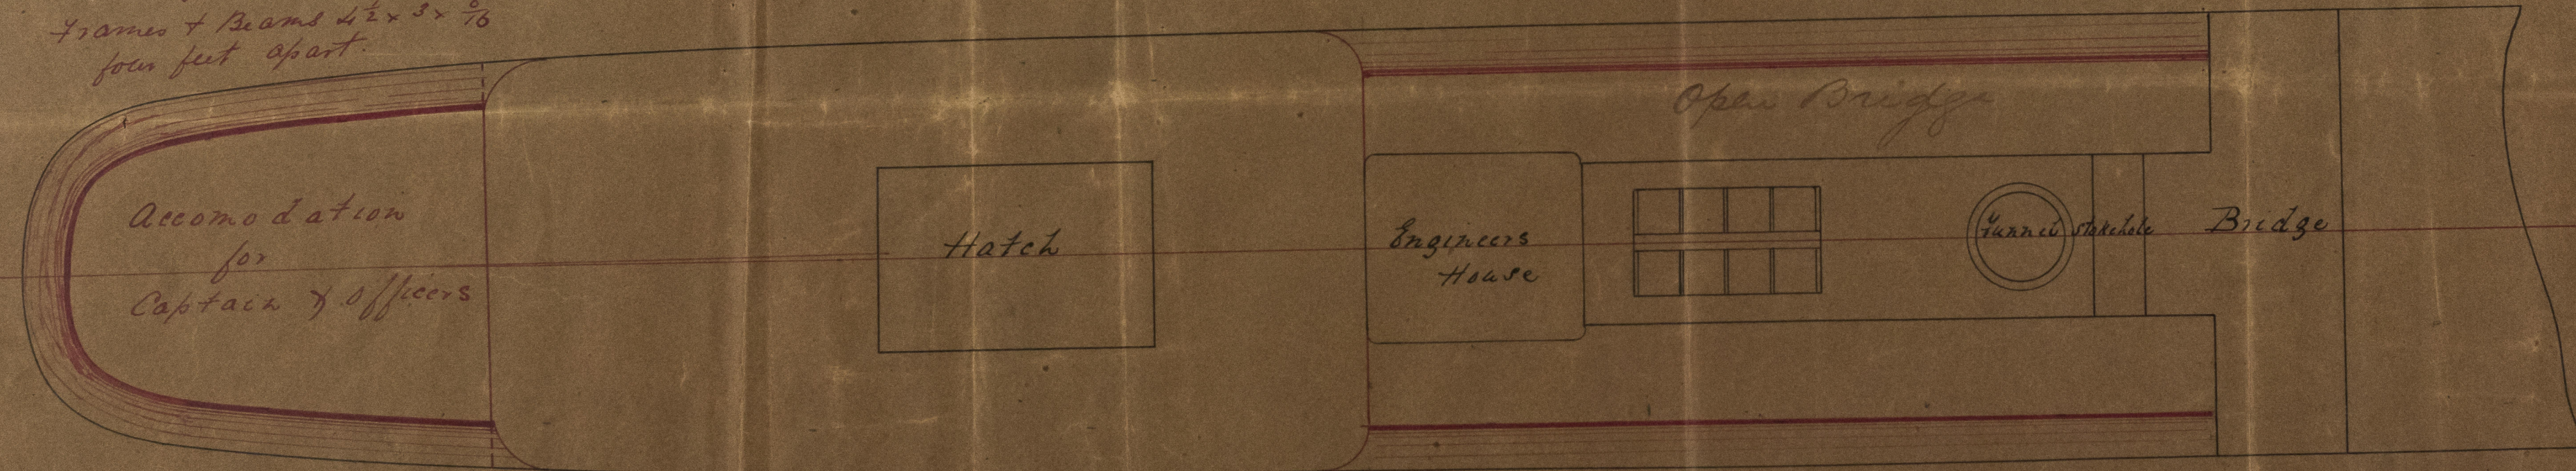

Plating $\frac{5}{16}$
Frames $4\frac{1}{2} \times 3 \times \frac{5}{16}$ spaced four feet apart.

Section at Covering in

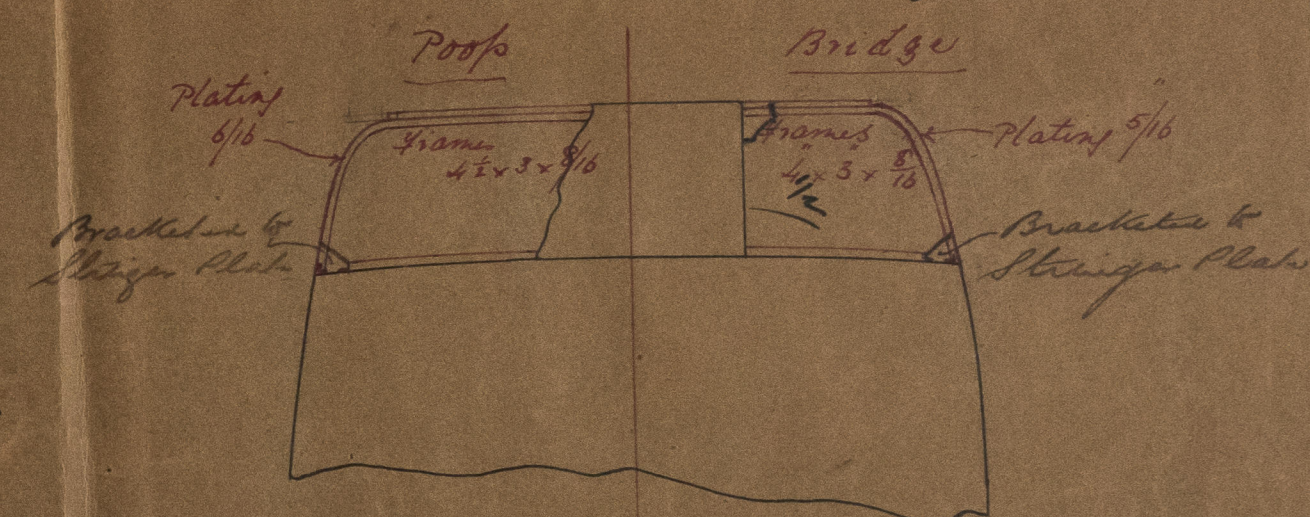

4/9/80



© 2021
Lloyd's Register
Foundation