

Dr. to Hull  
3 May 1880.

Tracing N° 4:



Steel S.S. "Asprian Monarch" Report N° 4928.

Iron 28/53


N° 224

PUMPING ARRANGEMENT

Scale 1/4" = 1 foot

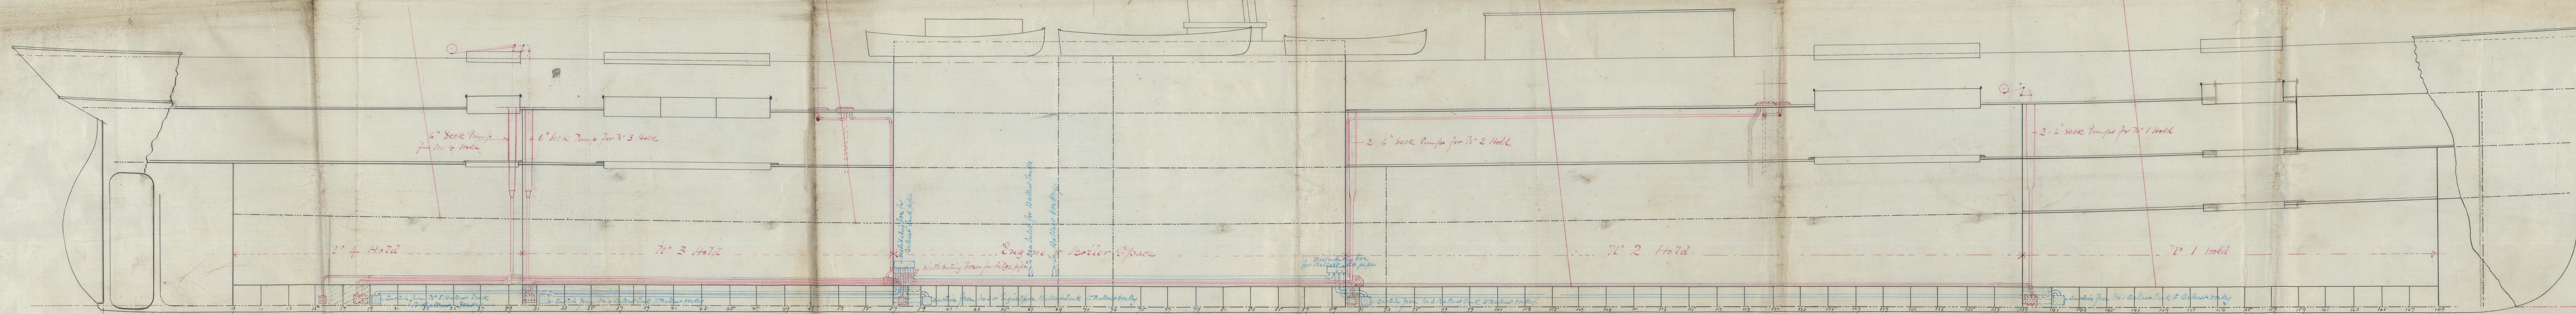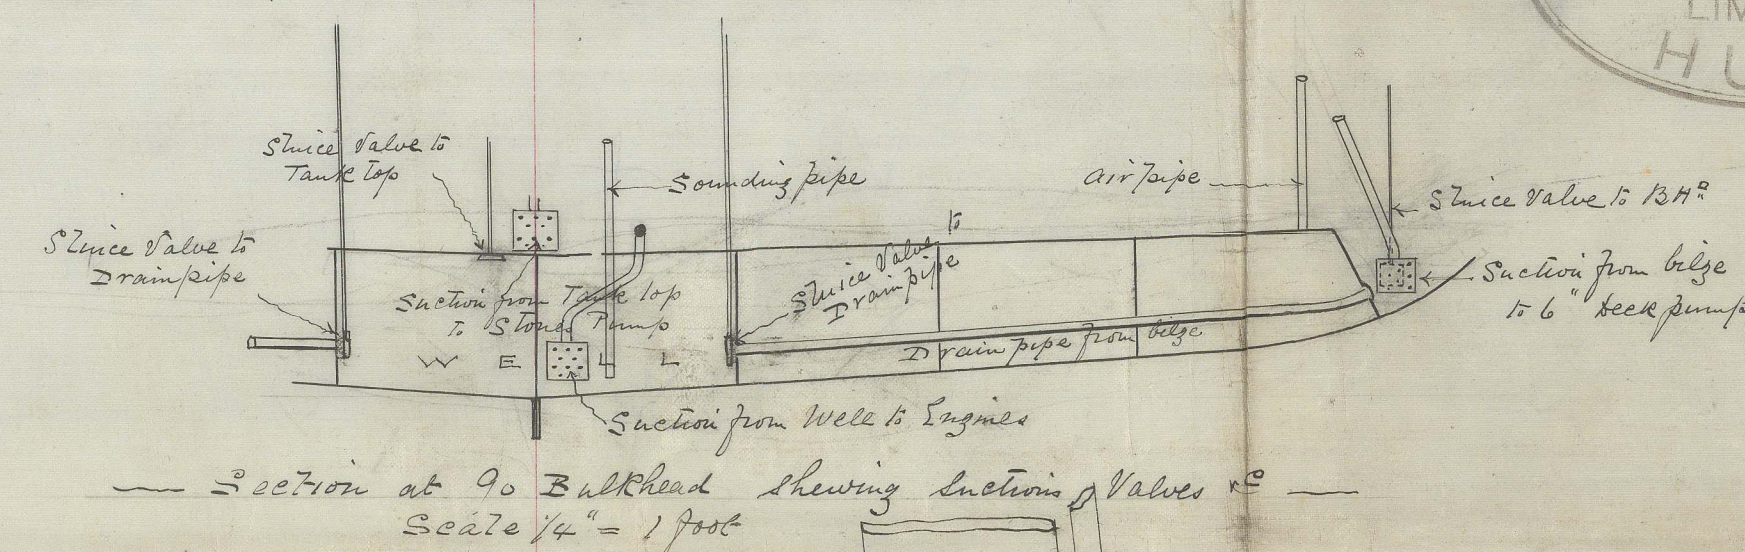

PLAN OF UPPER DECK

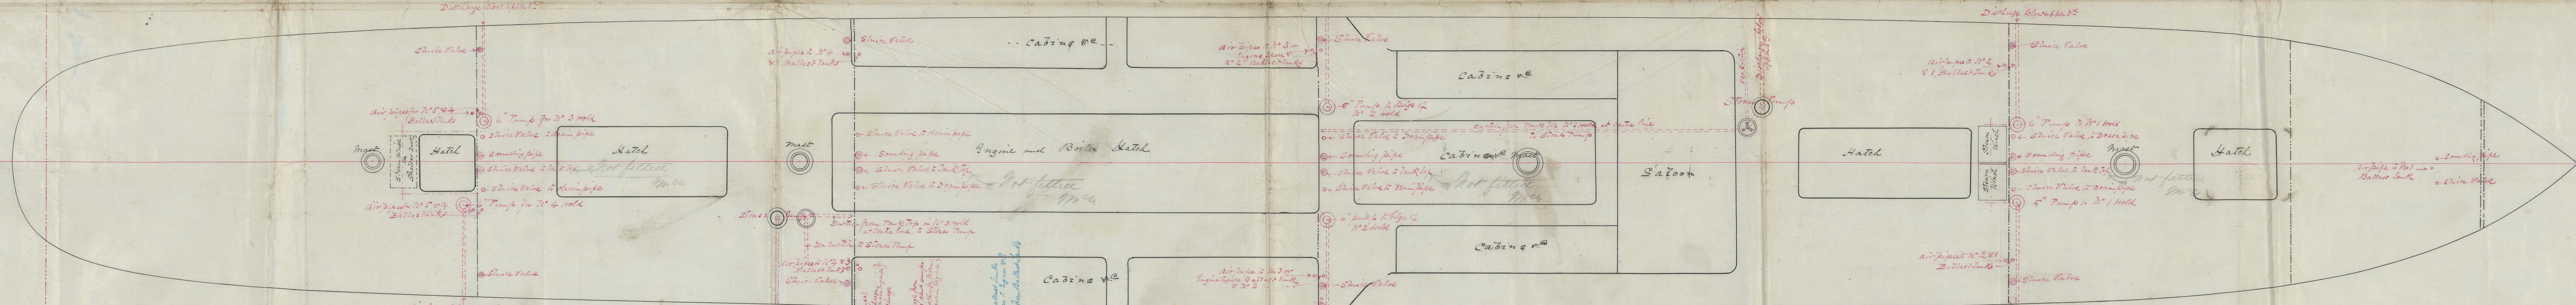


PLAN OF HOLD & TANK TOP



no 4.

IRONS45-0059

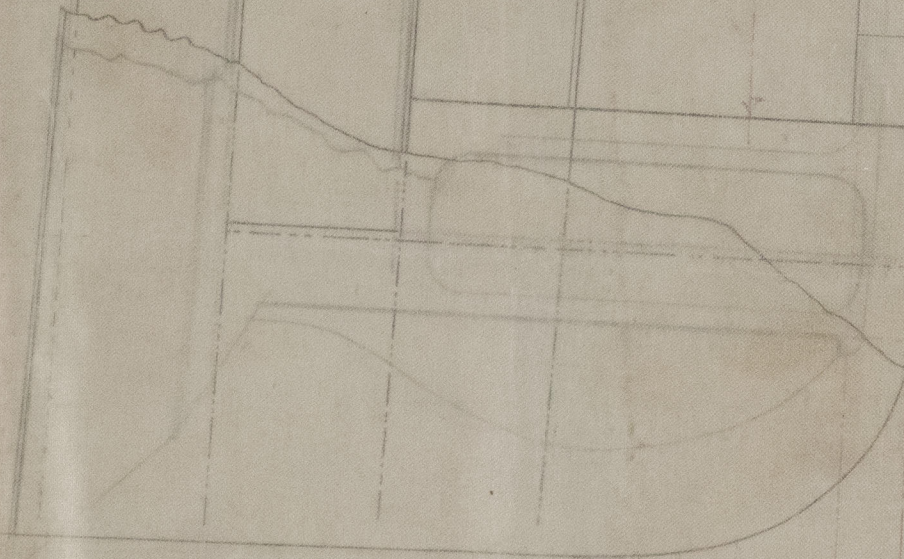

© 2021

Lloyd's Register  
Foundation