

27.11.79


No 224

Outline Profile shewing arrangement of Net framed. & Patentlights B.S. 1/28
Scale $\frac{1}{8}$ " = one foot.

Web Frames are shown in Bunt Sienna.

Net frames $9 \times 1\frac{1}{2}$ Buck. - Reverse frames left off in way of net frames.

Charles Shipbuilding
&
Engineering Company
LIMITED
HULL

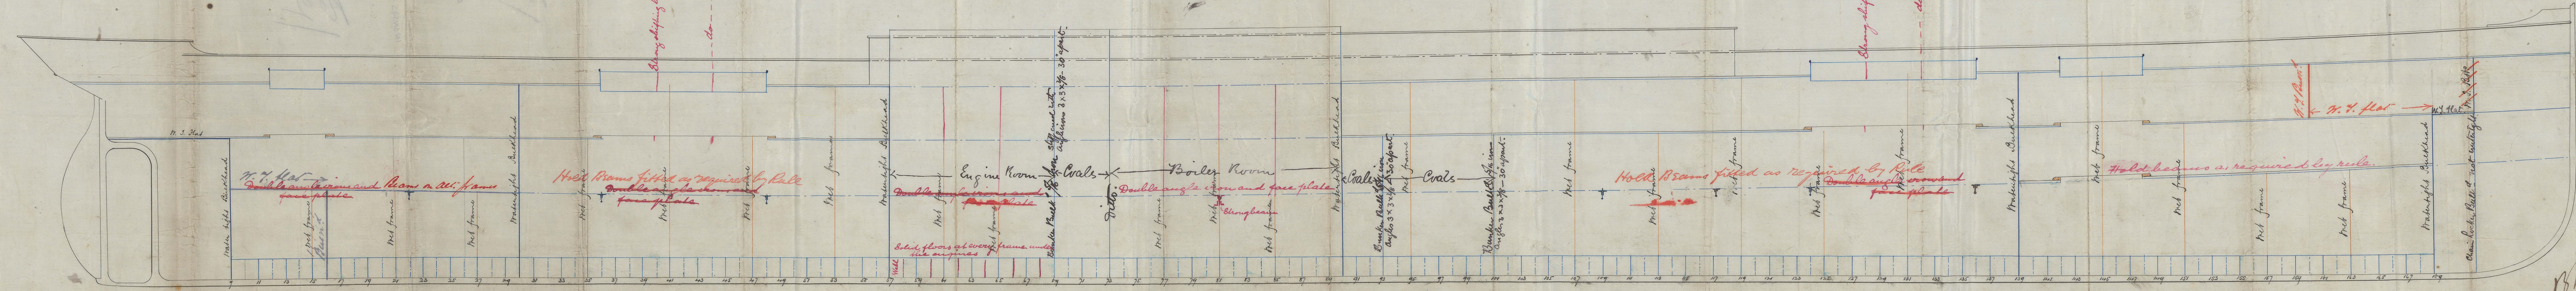

BM
27/11/79

IRONS4S-0063

Iron
28153

no 2



© 2021

Lloyd's Register
Foundation


Ref. 725

arrangement of the tower & the fort

the tower & the fort

No. 2

0063

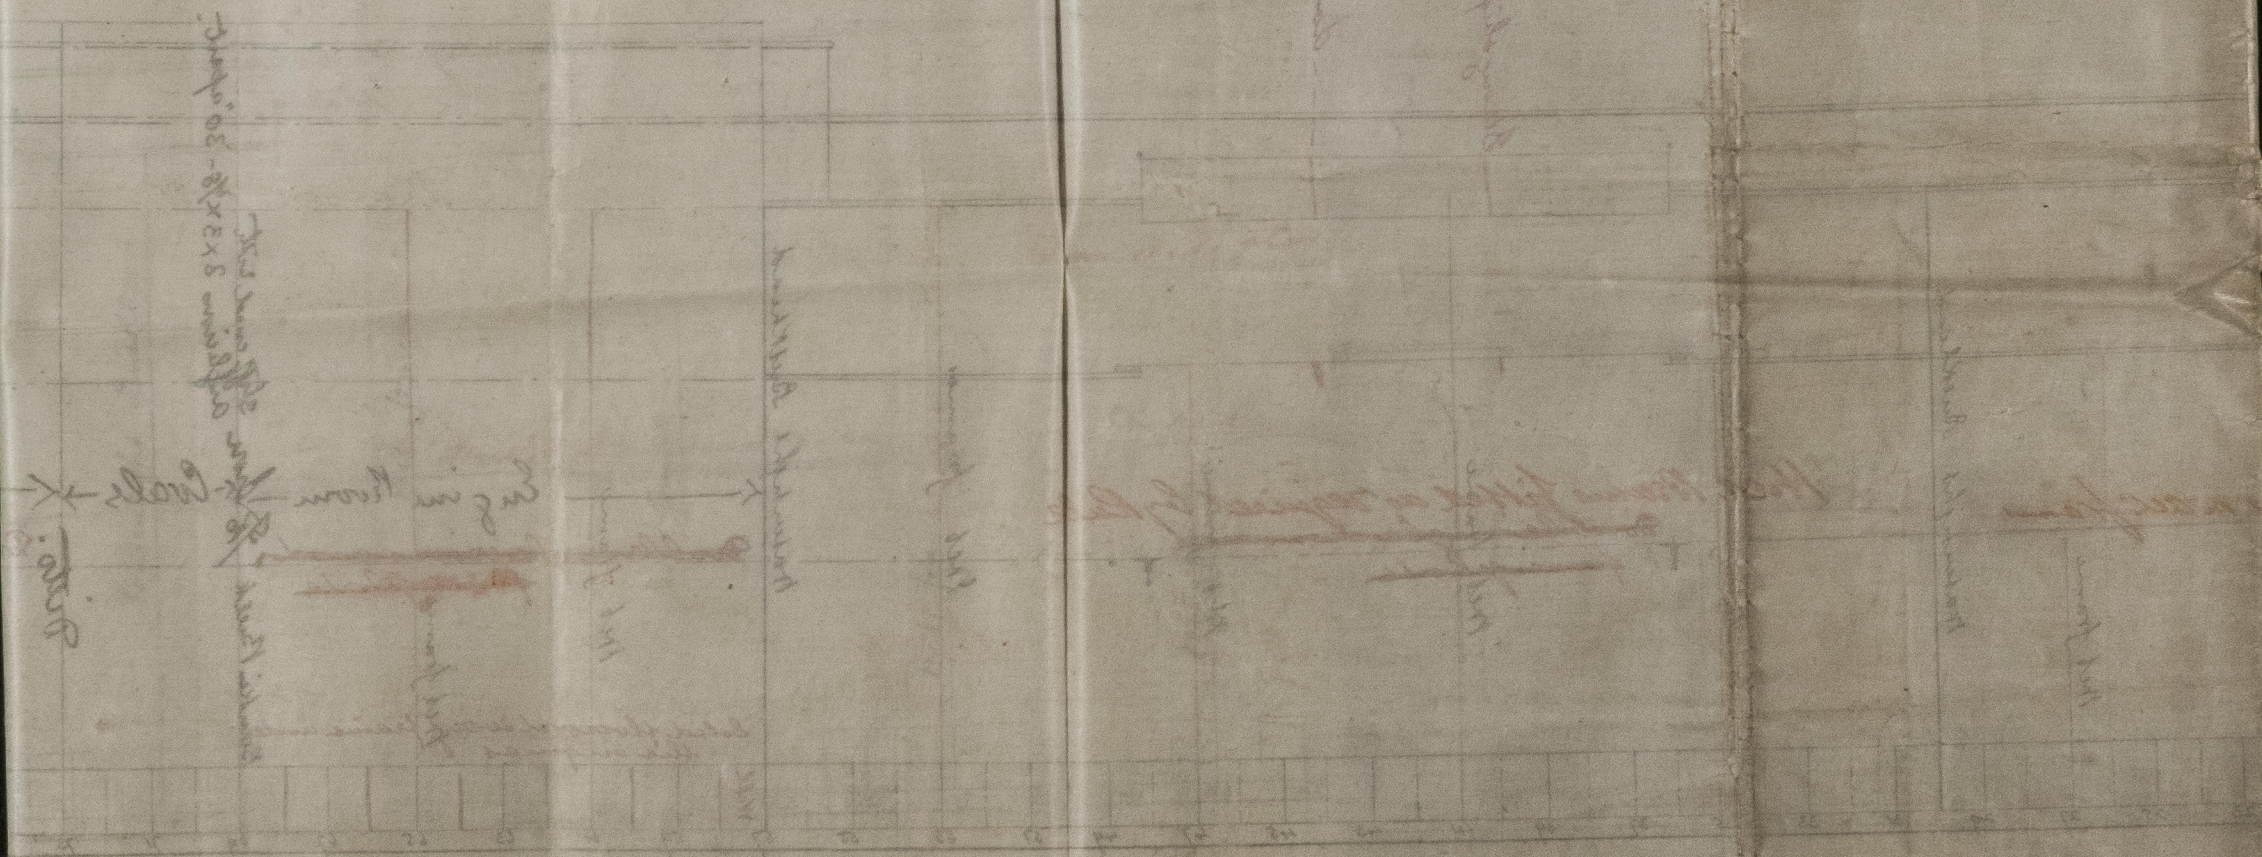

© 2021

Lloyd's Register
Foundation