

20.5.80 - L.S. Ethel now "Clausman"

Copy London 4/10/16. (No 1.) B. S. "Ethel"

MIDSHIP SECTION

S. S. $150.0'' \times 21.6'' \times 10.9''$ (hold)

Class QOA at Lloyds

Scale $\frac{1}{2}'' = 1 \text{ foot}$


Numeral 15

$$\underline{10.75 + 20.15 + 11.91 = 42.81 \text{ Framing}}$$
$$42.81 \times 148.92 = 6375 \text{ Plating}$$
$$6375 + 425 = 6800 \text{ Equipment}$$

6.8 Breadths 12.5 Depths

IRONS46-0024

IRONS46-0026

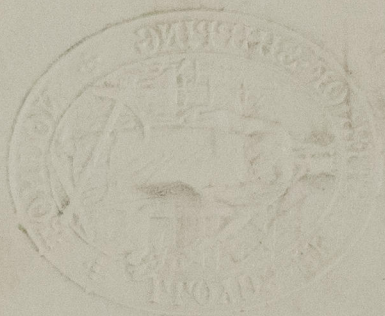

© 2021

Lloyd's Register
Foundation