
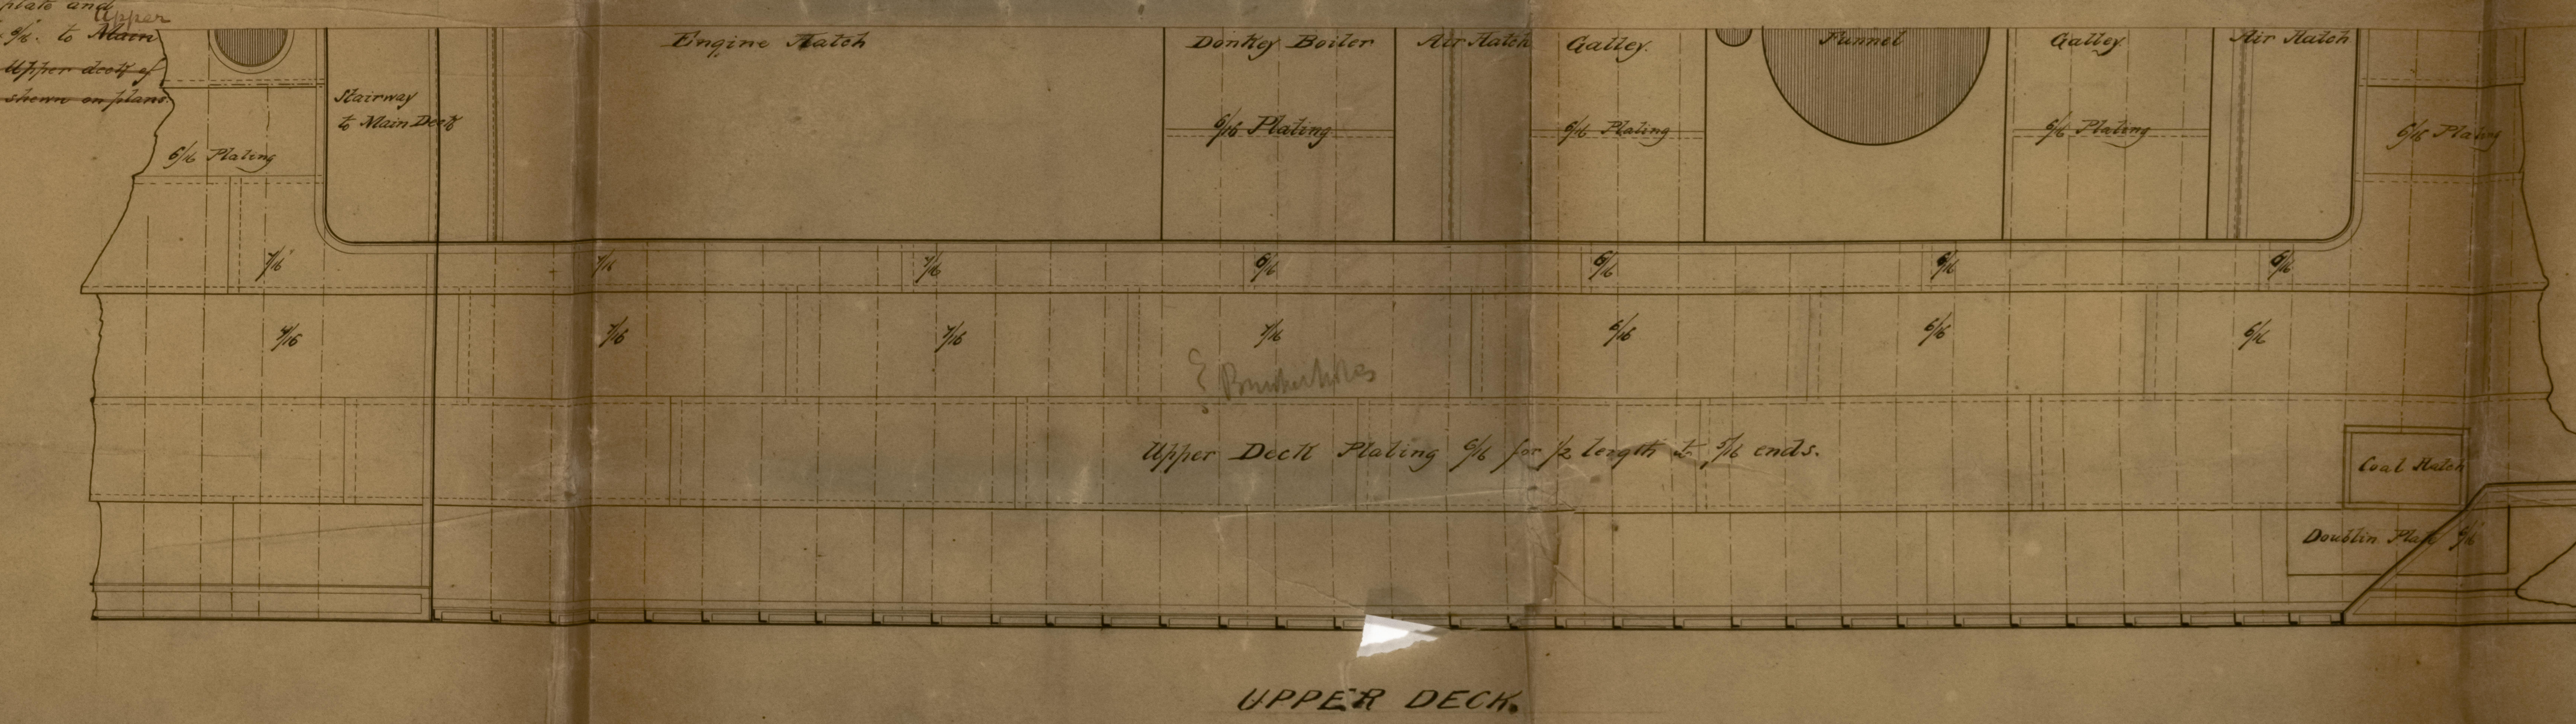
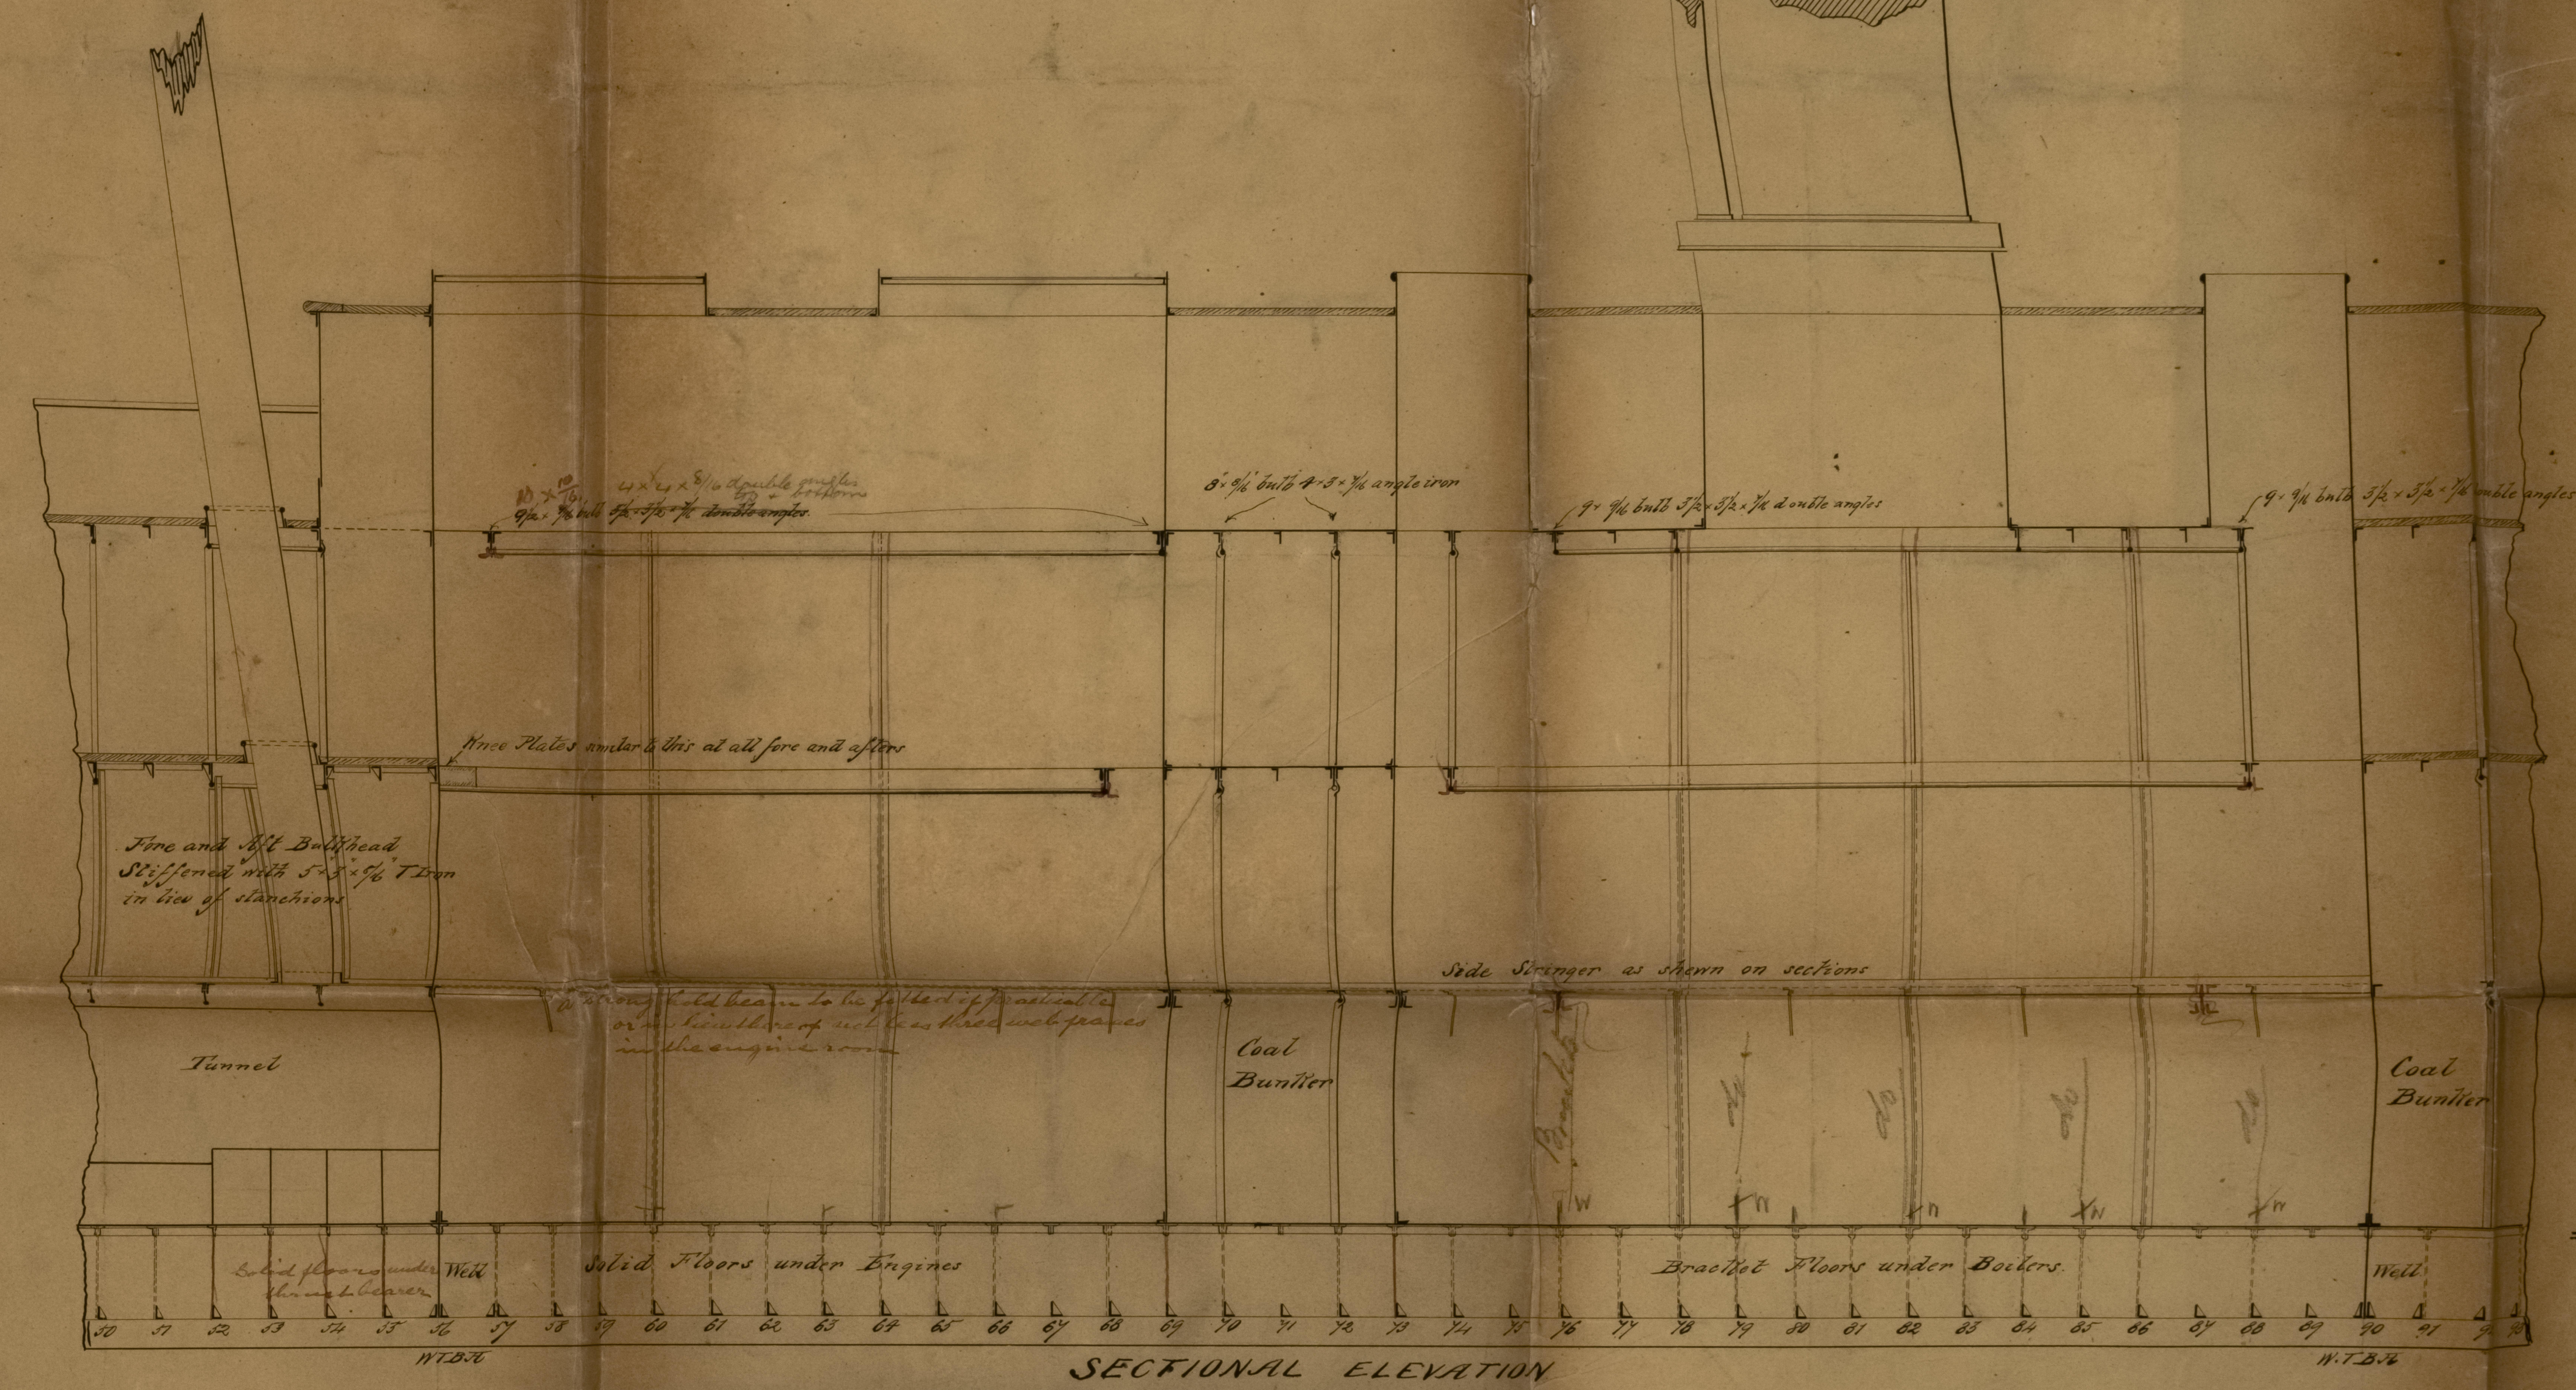


Section at Engine Space showing web frames and lower deck stringer.

Section at Engine Space showing web frames and lower deck stringer.

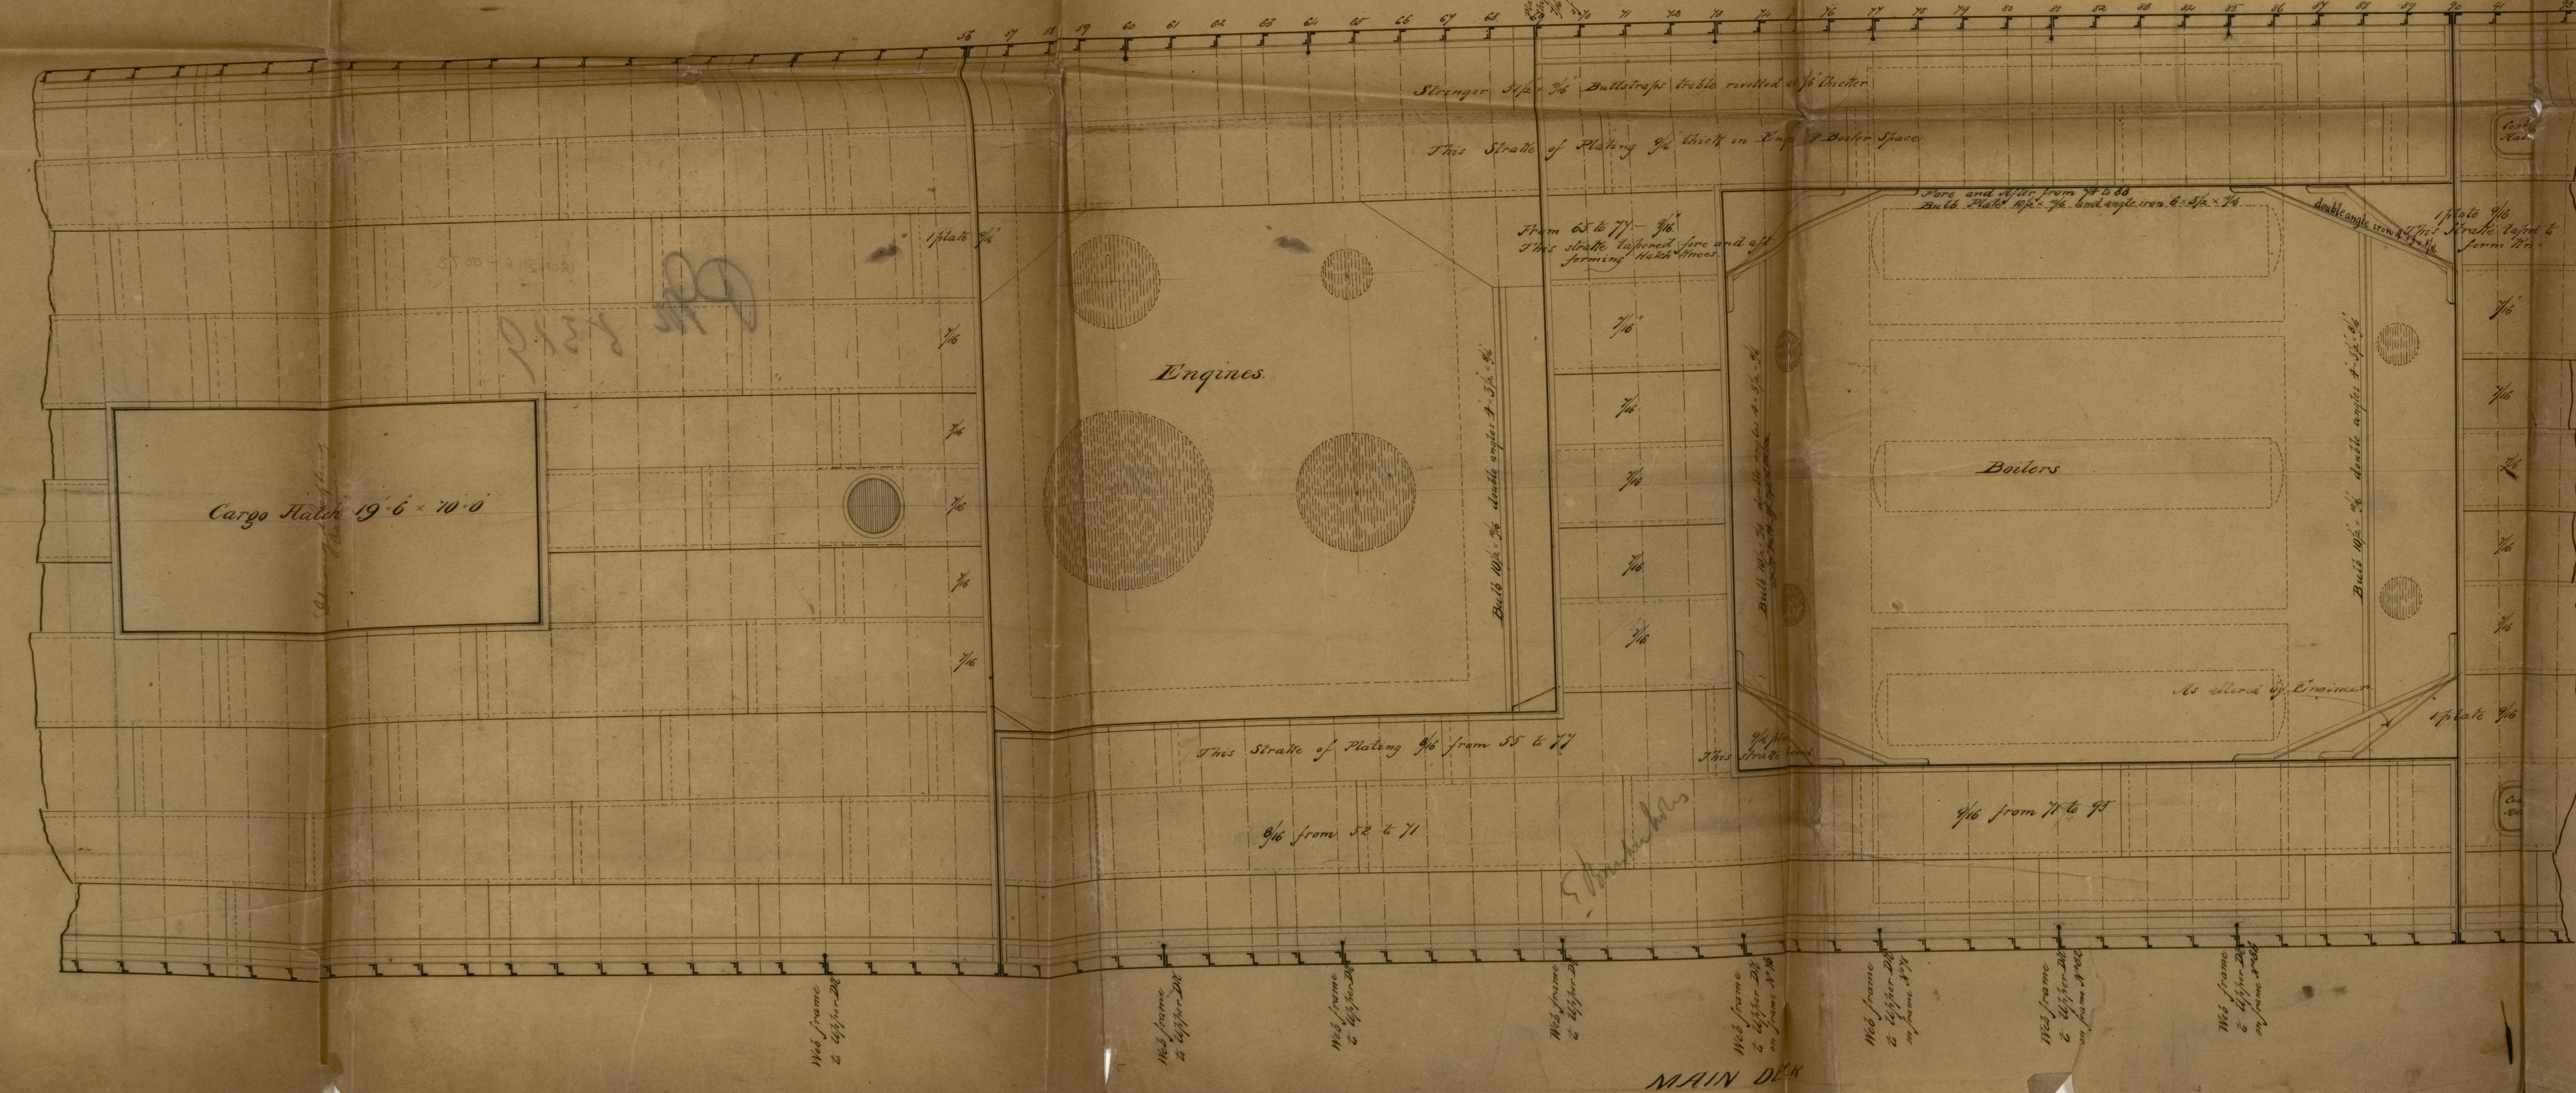

PLAN OF BEAMS
No. 227-B
SCALE 1/4" = ONE FOOT

ARCHITECTS & SON
SHIPBUILDERS
DUNDEE

Handwritten signature/initials: *ATM*

PM 8319

IRON 546-0078



© 2021
Lloyd's Register
Foundation

