


W.T. No 12

Scale of Tons.

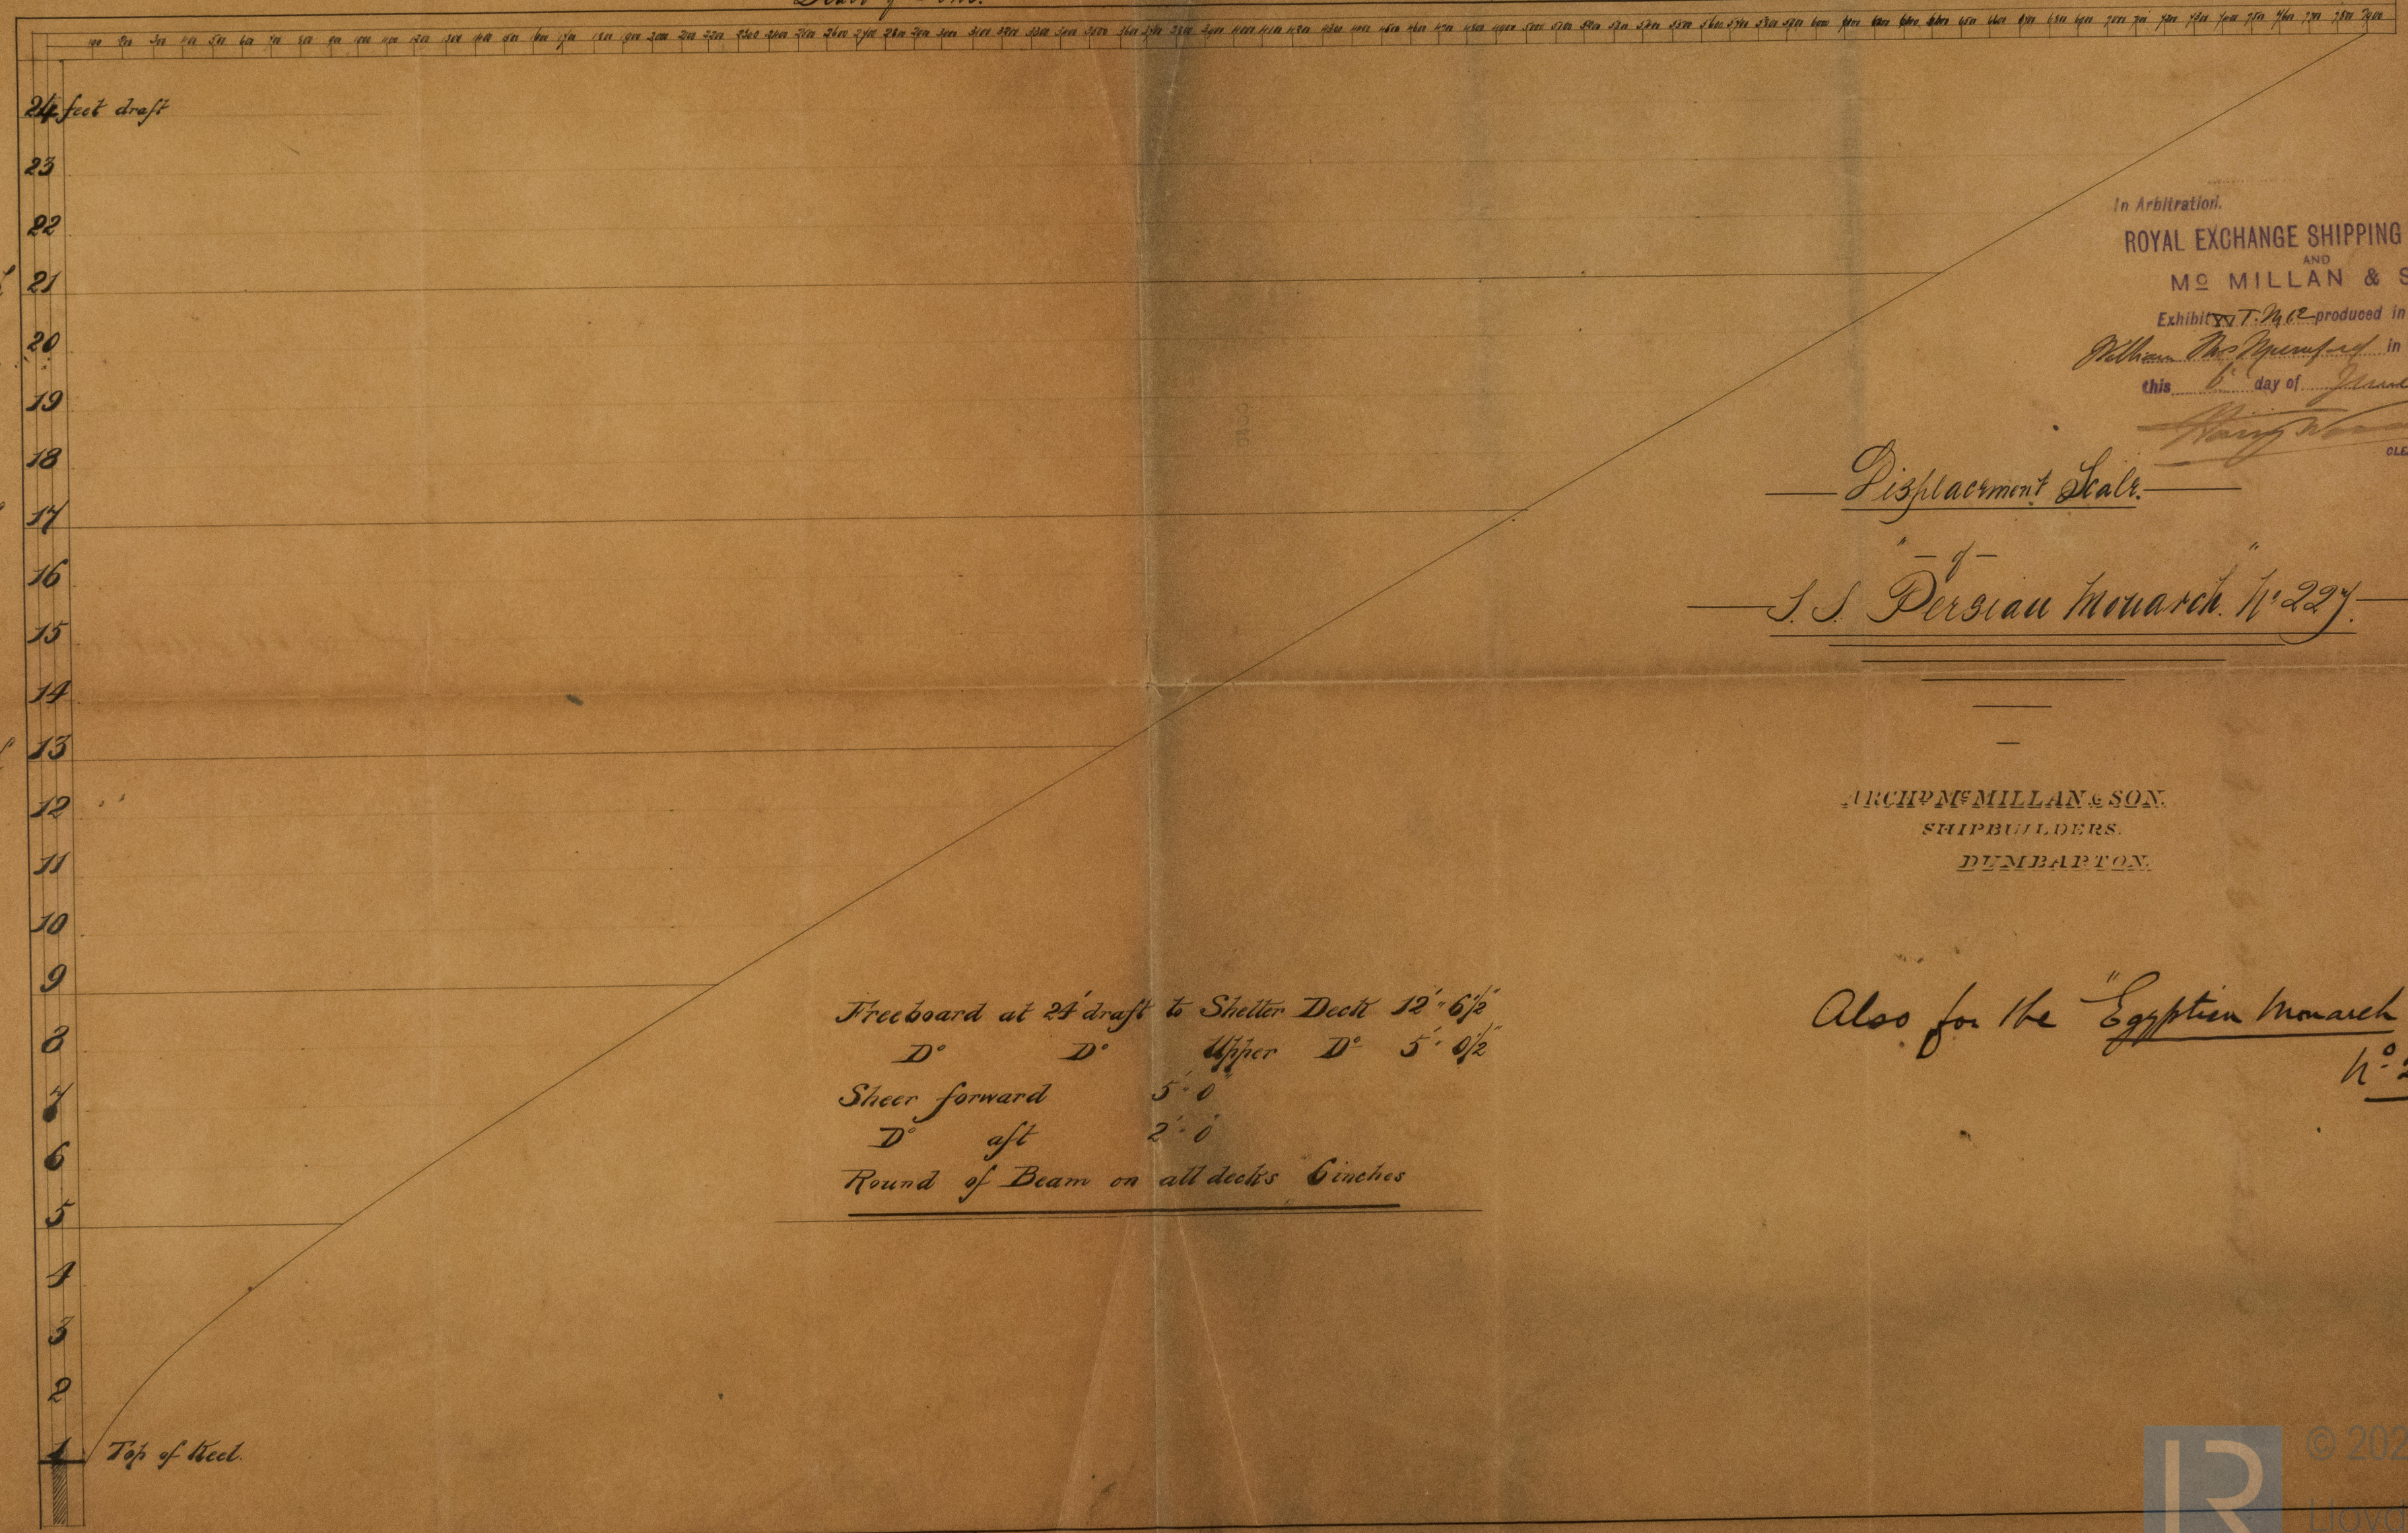

24 feet draft
23
22
20 ft. w.
21
20
19
18
17
16
15
14
12 ft. w.
13
12
11
10
8 ft. w.
9
8
7
6
5
4 ft. w.
4
3
2
1 Top of keel.

In Arbitration.
ROYAL EXCHANGE SHIPPING COMPANY,
AND
MR MILLAN & SON,
Exhibit W.T. No 12 produced in evidence of
William McMillan & Son in this Arbitration
this 1st day of June 1883
Wm. McMillan & Son
CLERK OF OFFICE.

Displacement Scale.

S.S. Persian Monarch No. 221.

ARCHD. McMILLAN & SON.
SHIPBUILDERS.
DUNBARTON.

Also for the "Egyptian Monarch"
No. 228.

Freeboard at 24' draft to Shelter Deck 12' 6 1/2"
D° D° Upper D° 5' 0 1/2"
Sheer forward 5' 0"
D° aft 2' 0"
Round of Beam on all decks Cinches