



S.S. "Canonbury" Report No 12541

SCREW STEAMER.

No 57

Section of Masts

Main Mast 68' 9"

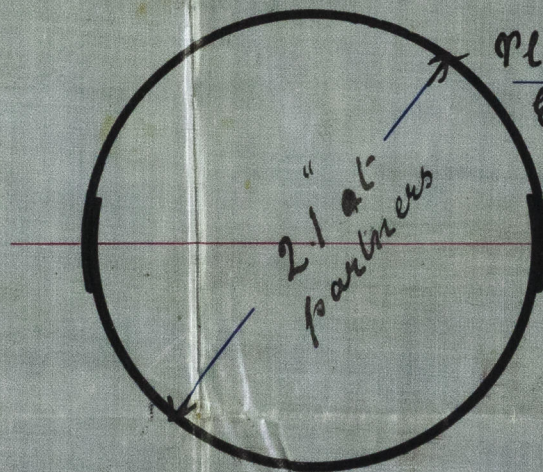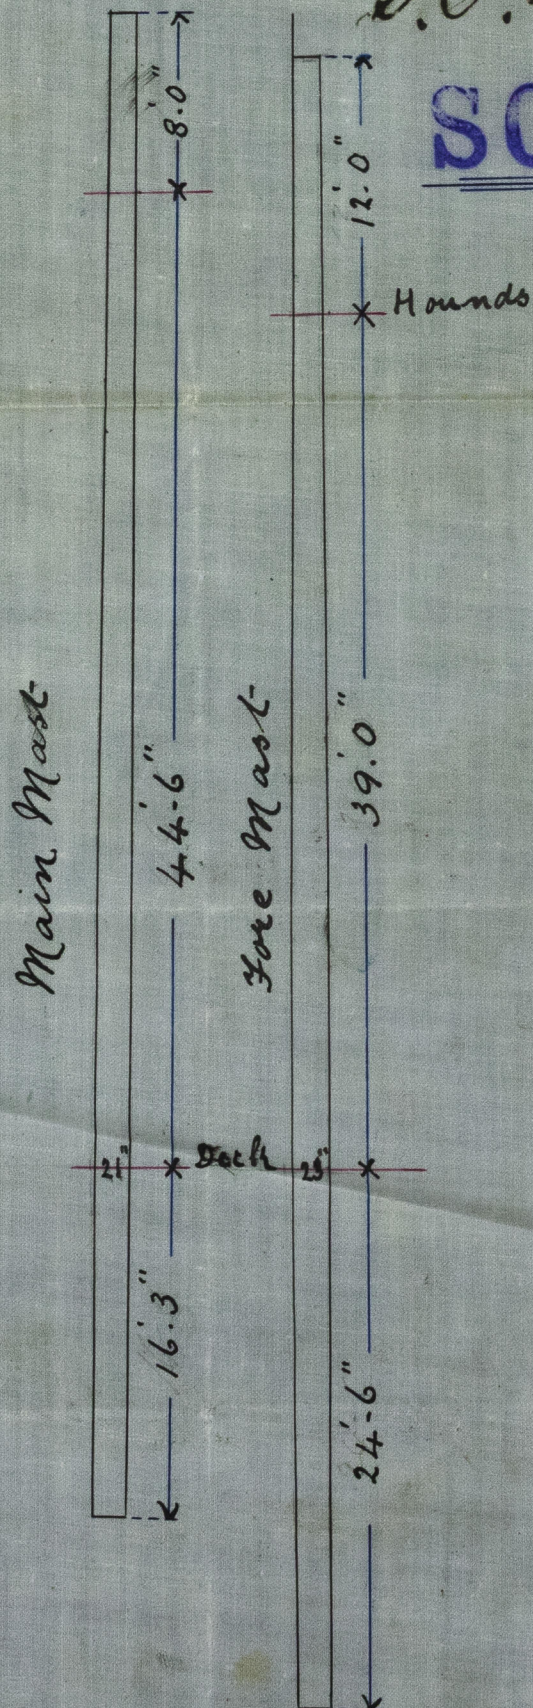

Plates $\frac{5}{16}$ & $\frac{1}{16}$

Edges double rivetted

Butts treble


Straps $\frac{1}{2}$ thicker placed on the inside

JOHN BLUMER & CO
IRON SHIPBUILDERS,
(NORTH DOCK)

SUNDERLAND

Aug 12th 1890

Fore Mast 75' 6"

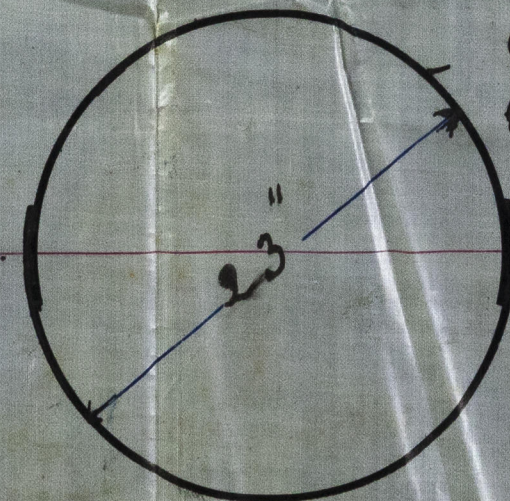

Plates $\frac{5}{16}$ & $\frac{1}{16}$

Edges double rivetted

Butts treble

Straps $\frac{1}{2}$ thicker placed on the inside

Gleeks $\frac{5}{16}$ with angles $4\frac{1}{2} \times 3 \times \frac{1}{16}$

© 2020

Lloyd's Register
Foundation

IRON 547-0062