




JOHN BLUMER & CO
IRON SHIPBUILDERS,
(NORTH DOCK)
SUNDERLAND

17th September 80

S.S. Canabury Report No 12,541.

SCREW STEAMER.
No 57

Sketch showing proposed arrangement
of Pumps &c.
1/8 Scale

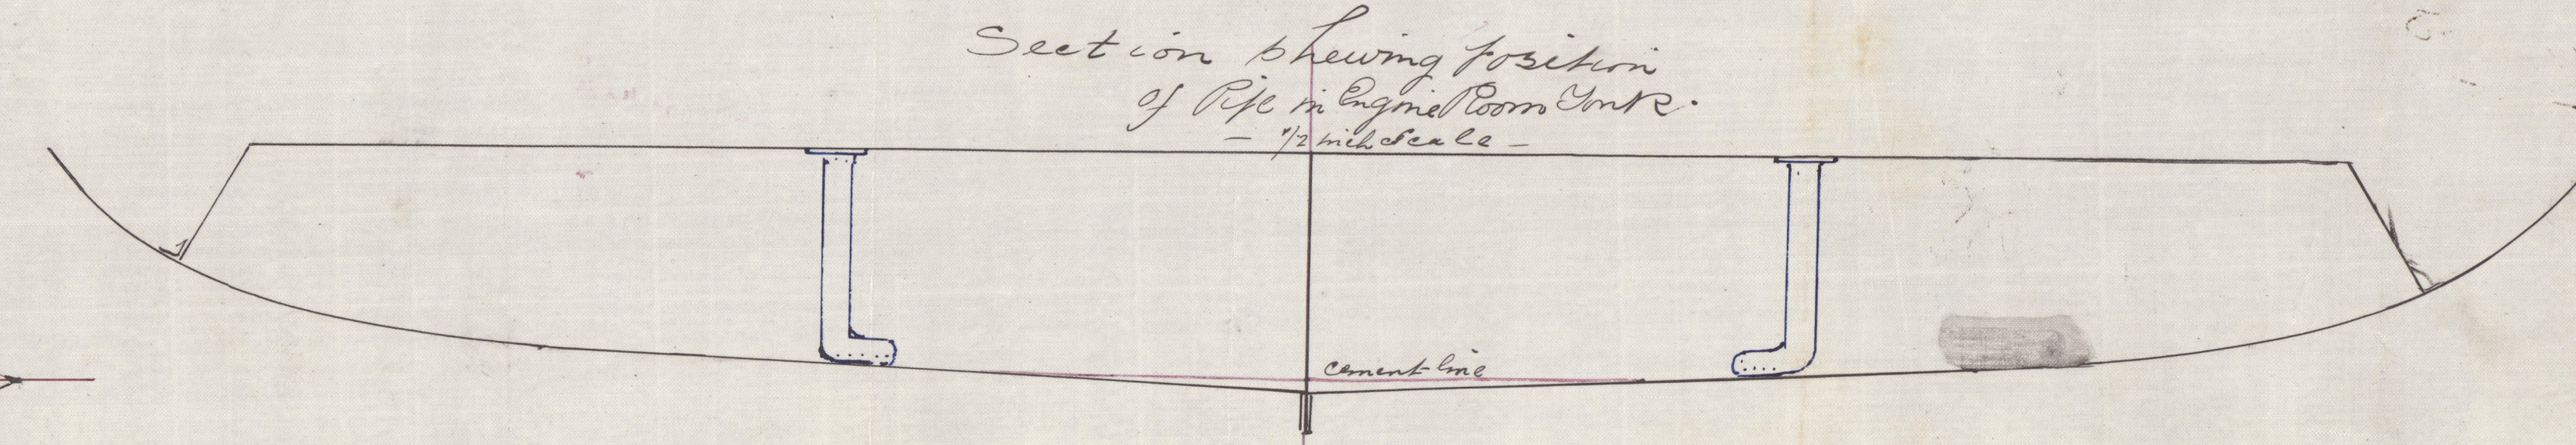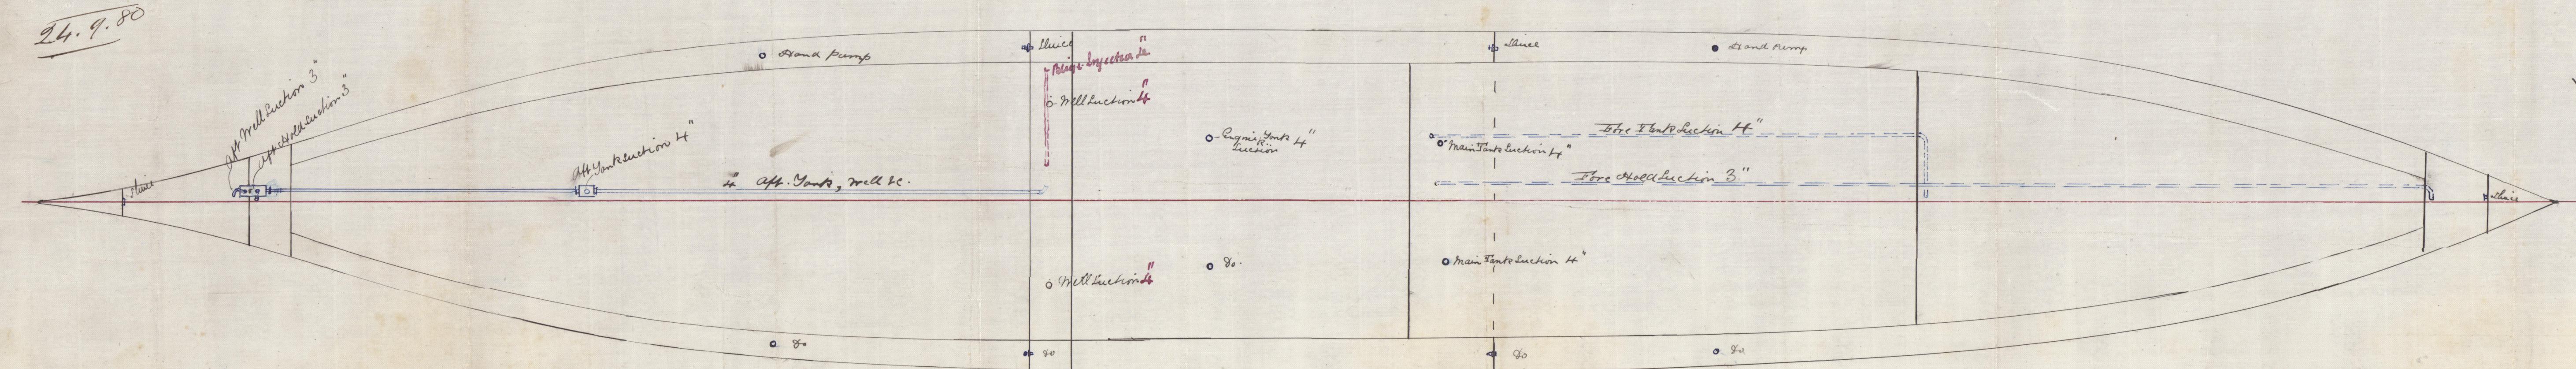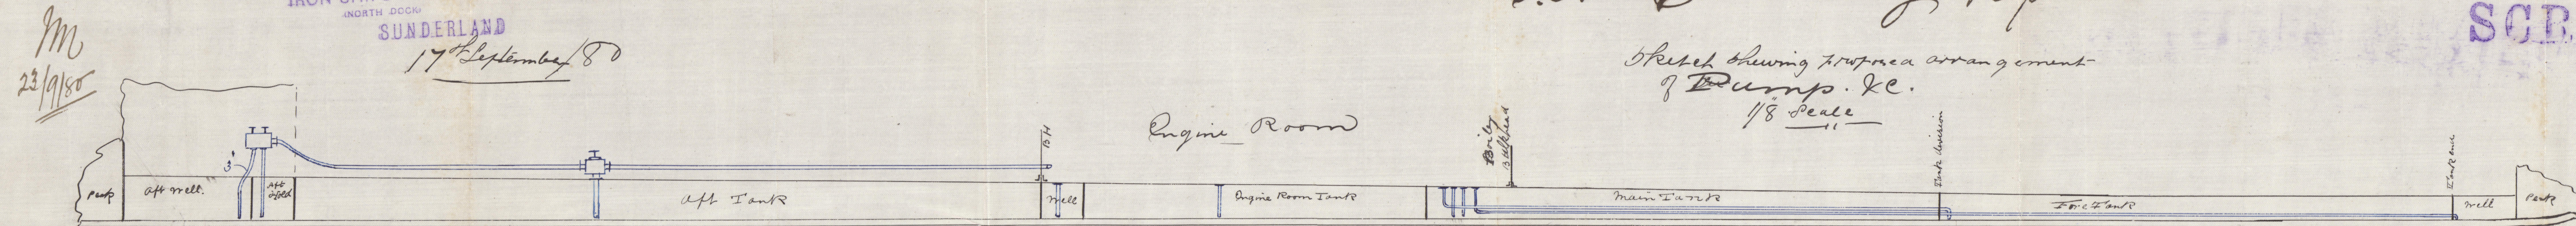

JOHN BLUMER & CO
IRON SHIPBUILDERS,
(NORTH DOCK)
SUNDERLAND
Lloyd's Register
Foundation

IRON 547-0063