
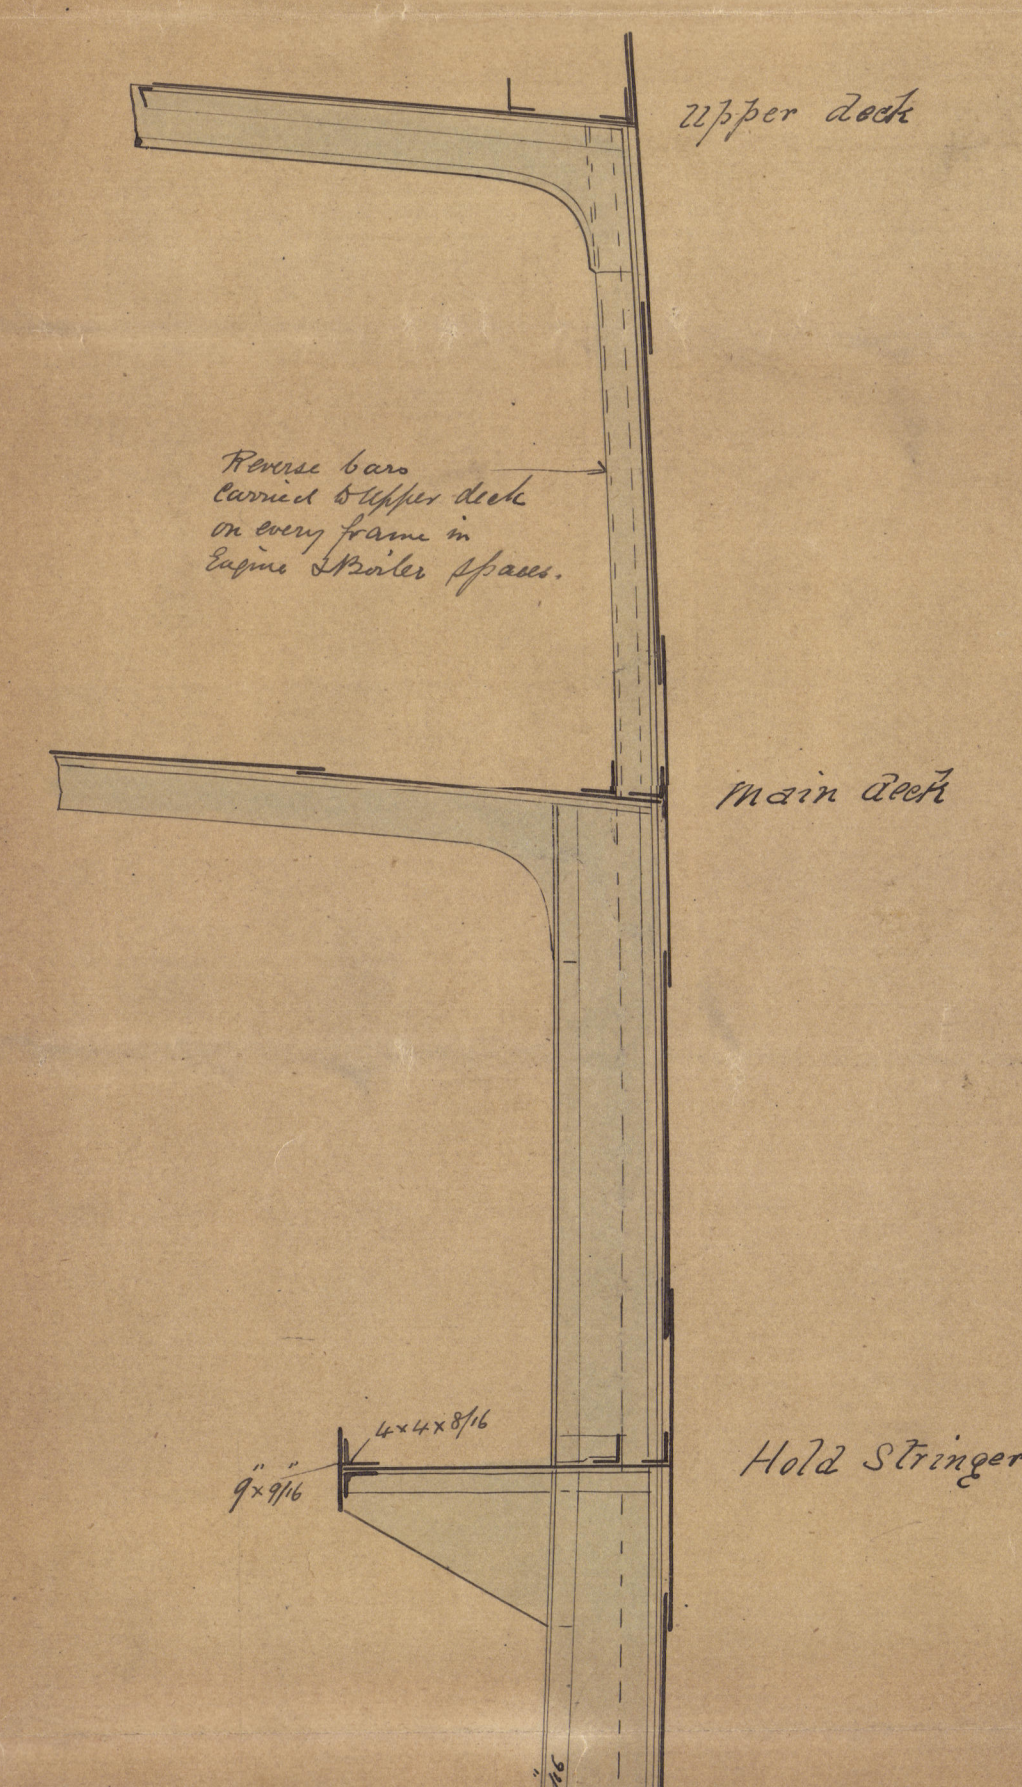
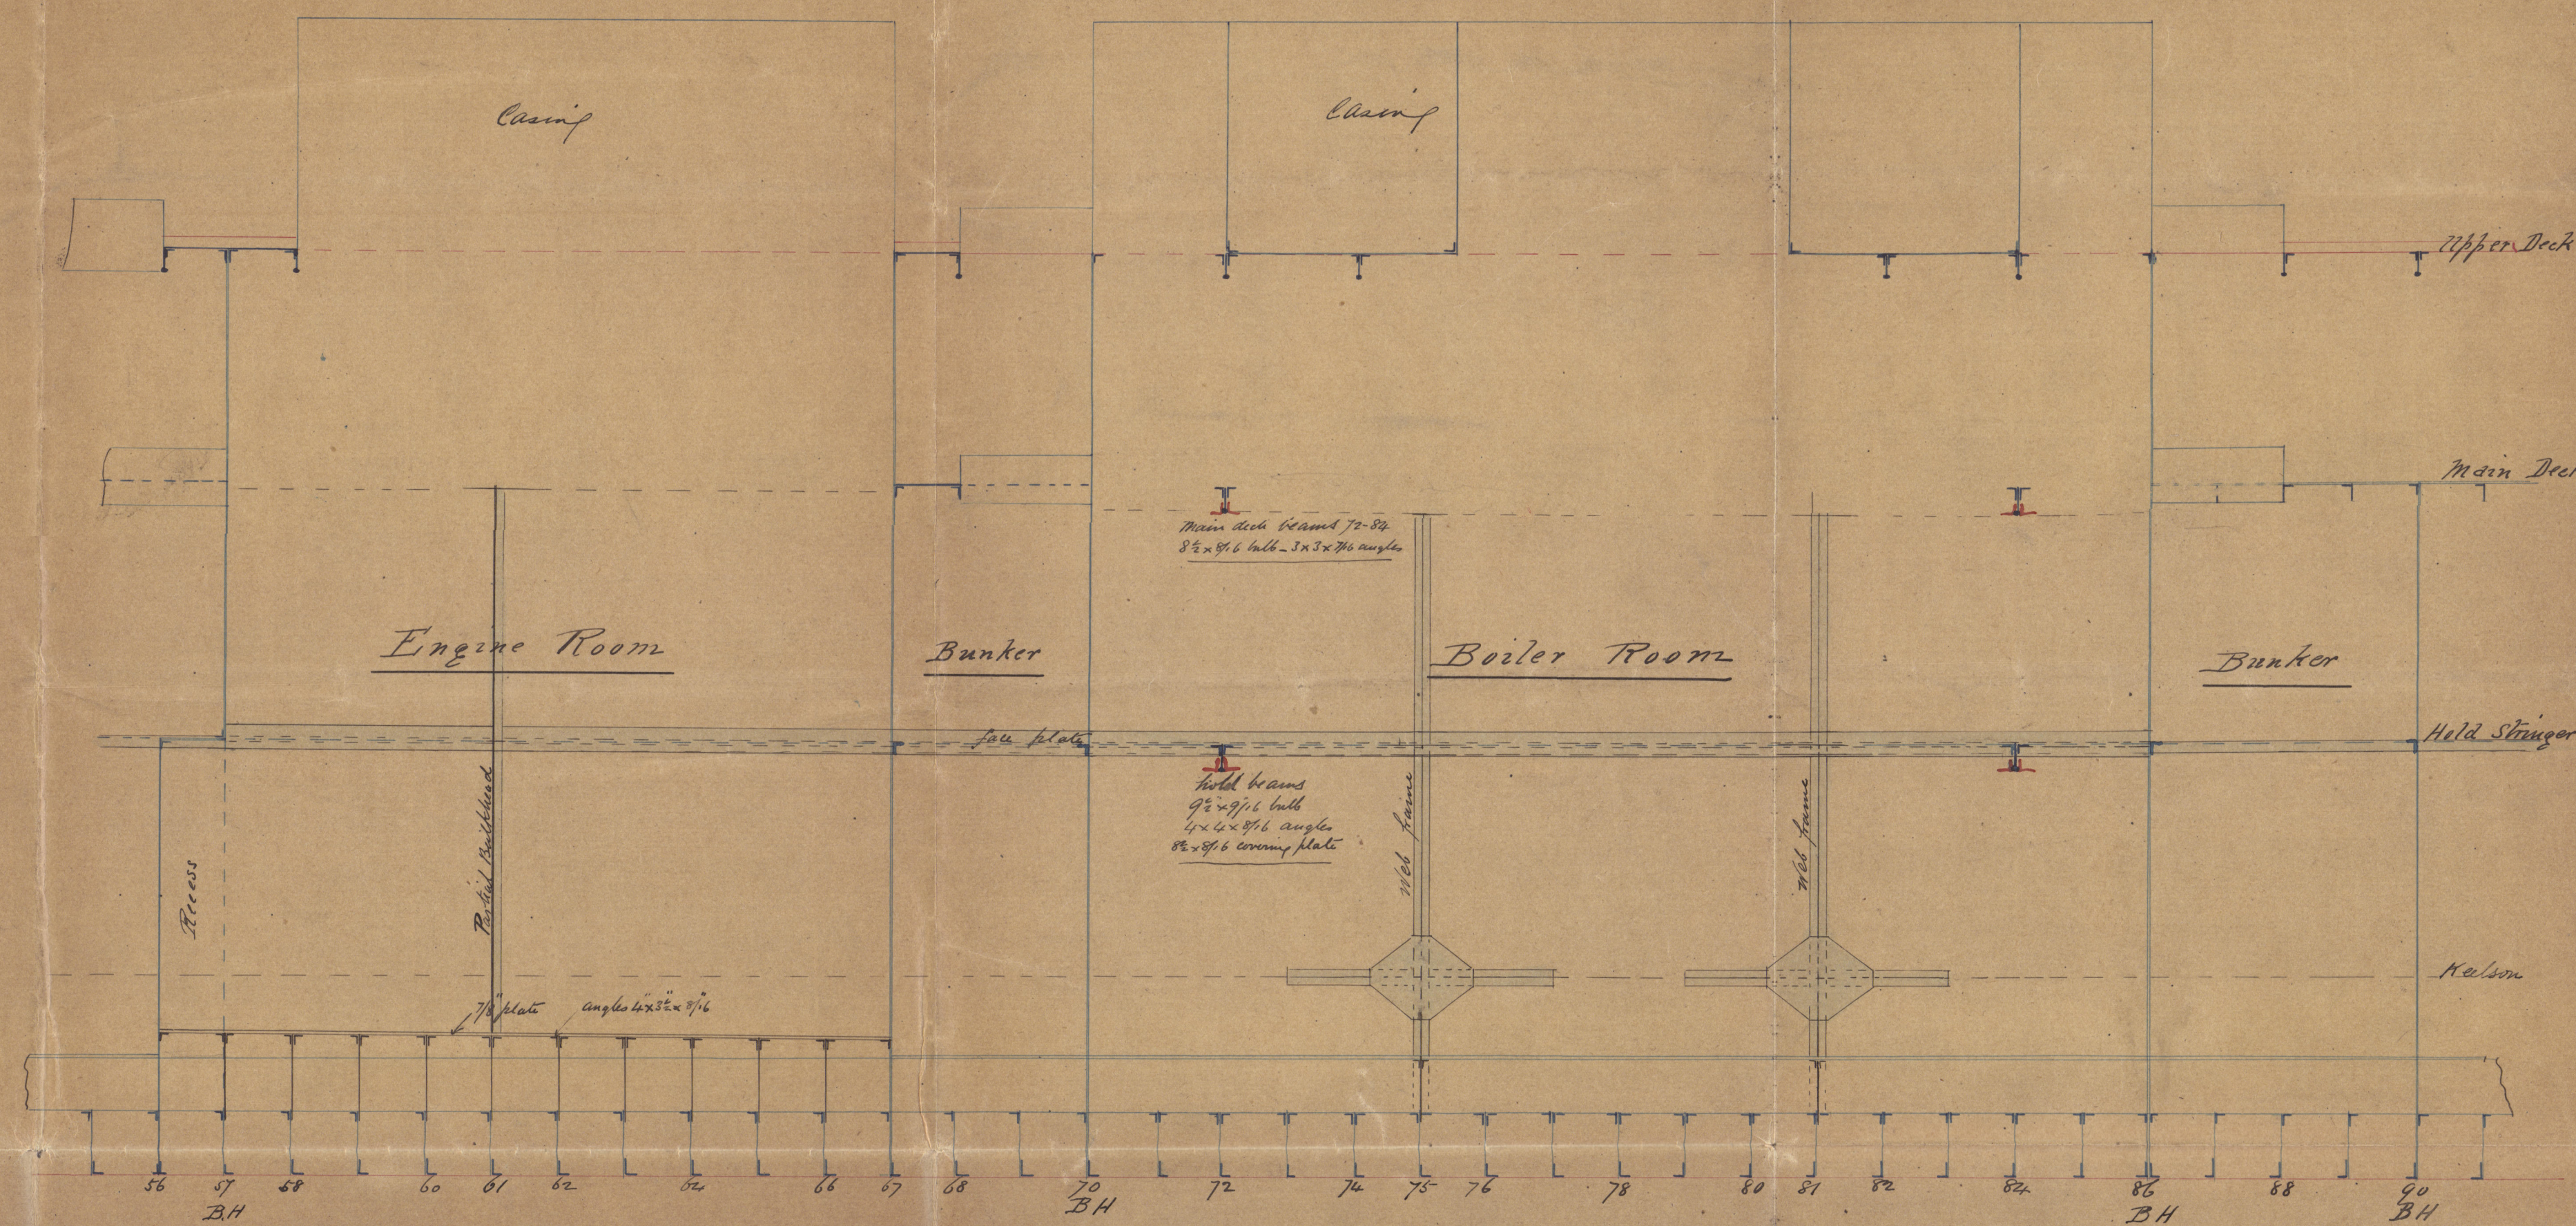



S. S. No 107 Sketch of proposed beams, web frames &c in Engine & Boiler spaces.
Scale 1/4" = 1 foot

S. S. No 107
Glasgow Report No 5256

Longitudinal Section

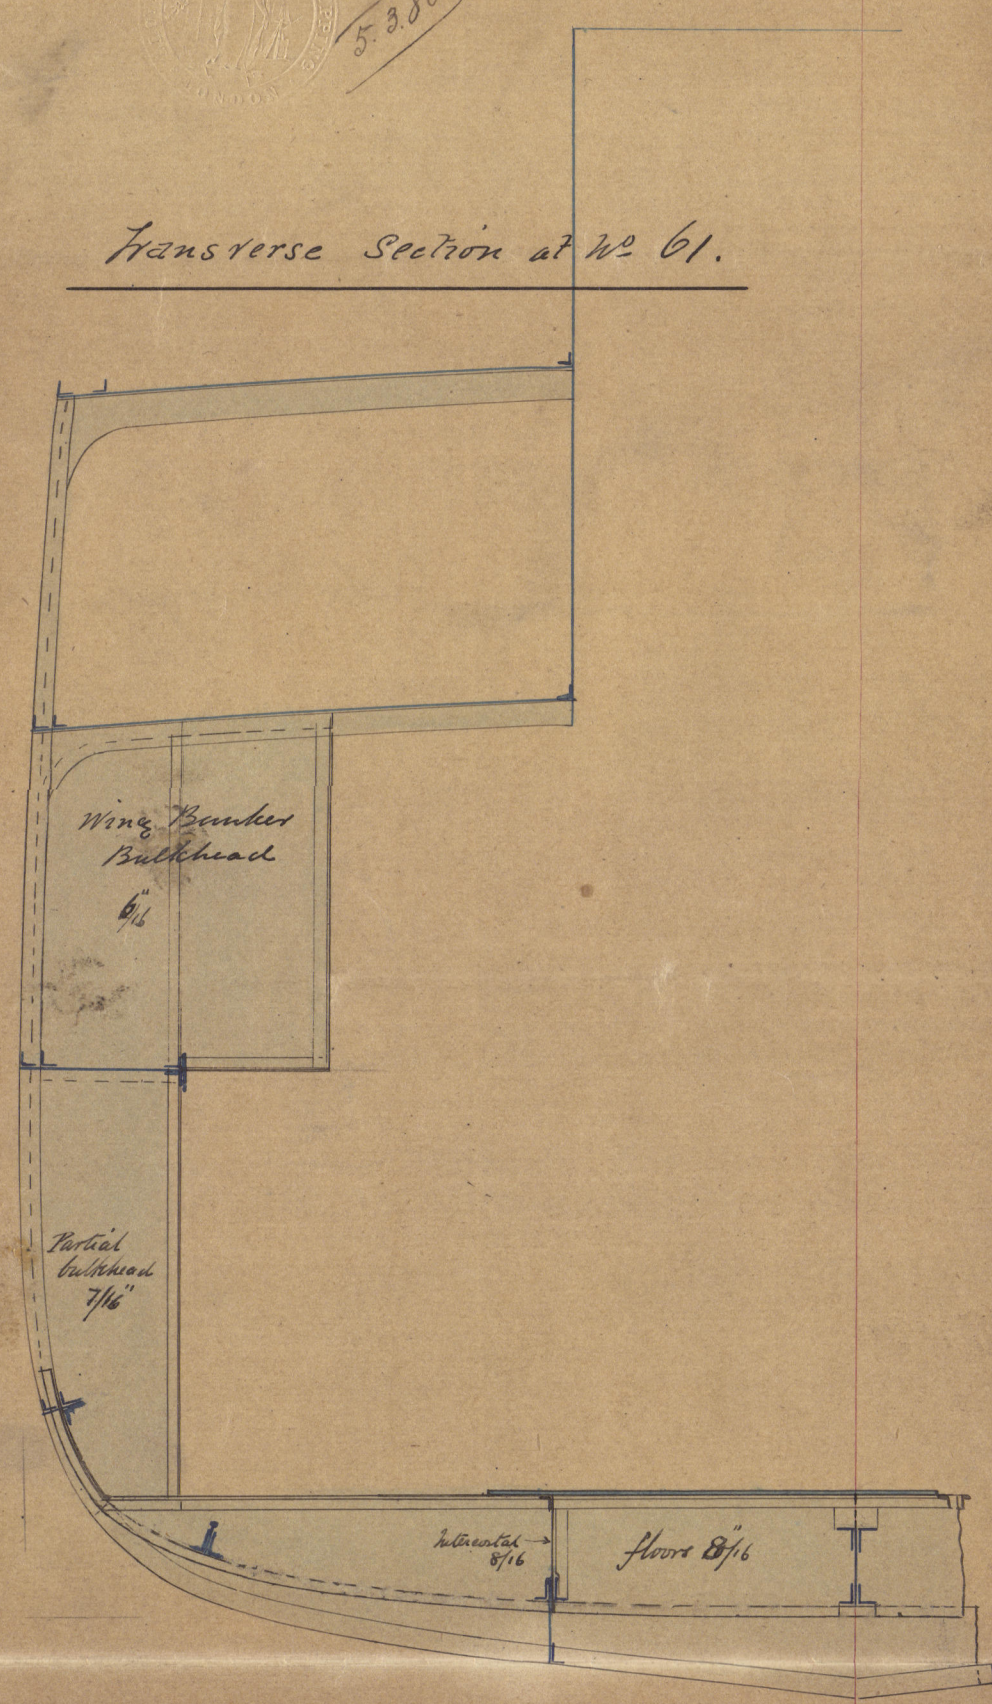

Half Plan of Upper deck

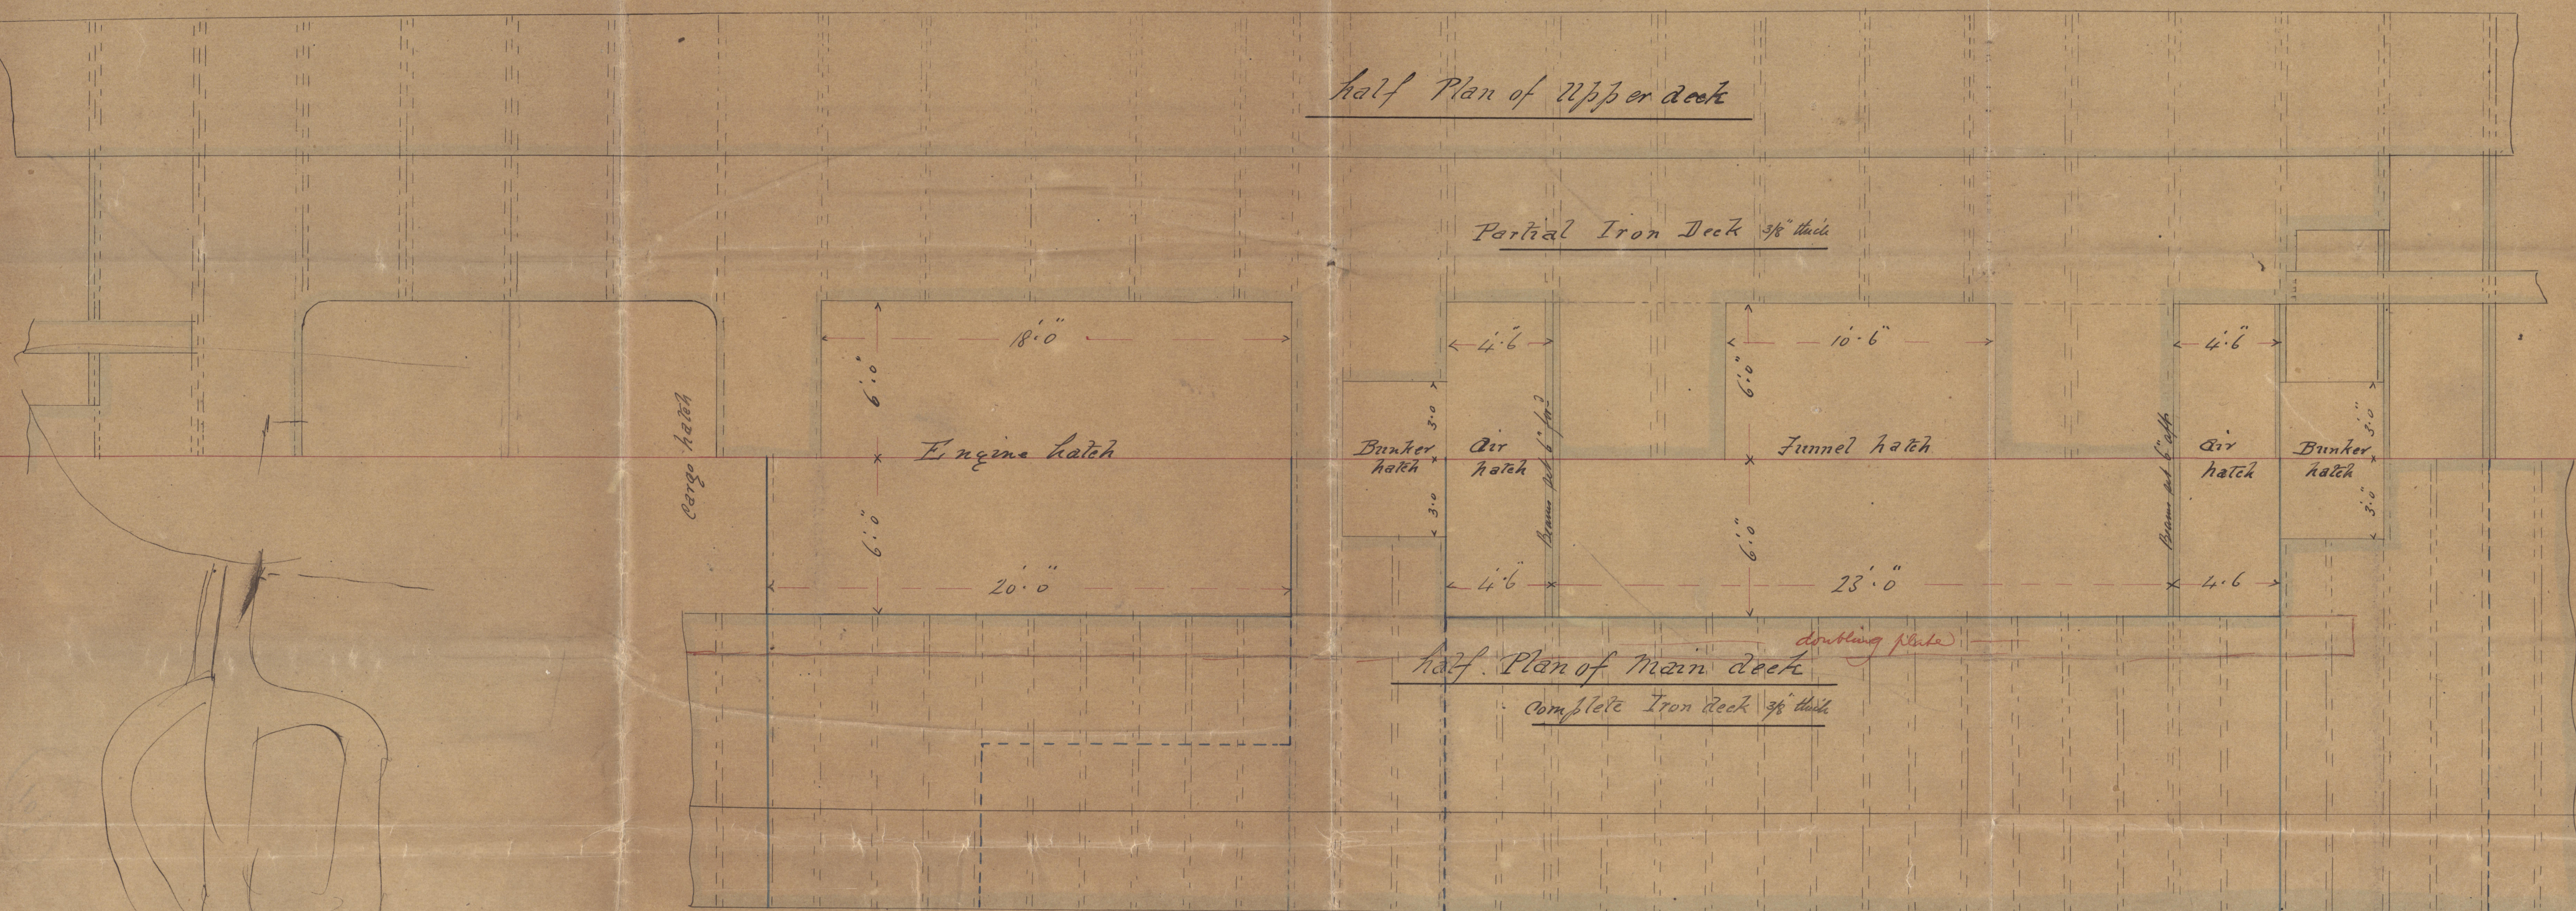

Half Plan of Main deck



AITKEN & MANSEL,
SHIPBUILDERS & ENGINEERS
GLASGOW.

18/10
5/3/80