


MIDSHIP SECTION

SHIP SHUN LEE

Length between Perpendiculars... 151 ft 8 ins
 " Keel for Tonnage... 140 . 8
 Breadth extreme... 31 . 6
 " for Tonnage... 31 . 4
 " Moulded... 30 . 8
 Depth in Hold... 19 . 0
Tons 600.

Longitudinal Deck tie Plates... 11 x $\frac{9}{16}$
 Diagonal " " " 11 x $\frac{9}{16}$
 Beams... $7\frac{1}{2} \times \frac{7}{16}$
 " angle irons... 3x3 x $\frac{6}{16}$
 Sheer strake... 2.1 x $\frac{9}{16}$
 Stringer-plate to Upper Deck... 1.10 x $\frac{9}{16}$
 " " Lower " 1.5 x $\frac{9}{16}$
 Beam arms long 1.7
 Frames... 4x5 x $\frac{7}{16}$
 " Reverse... 5x2 $\frac{3}{4}$ x $\frac{6}{16}$
 Diagonal plates... 6 $\frac{3}{4}$ x $\frac{7}{16}$
 Room & Space... 1 $\frac{1}{4}$ 6 ins

Topsides Teak
 4 $\frac{1}{2}$ thick

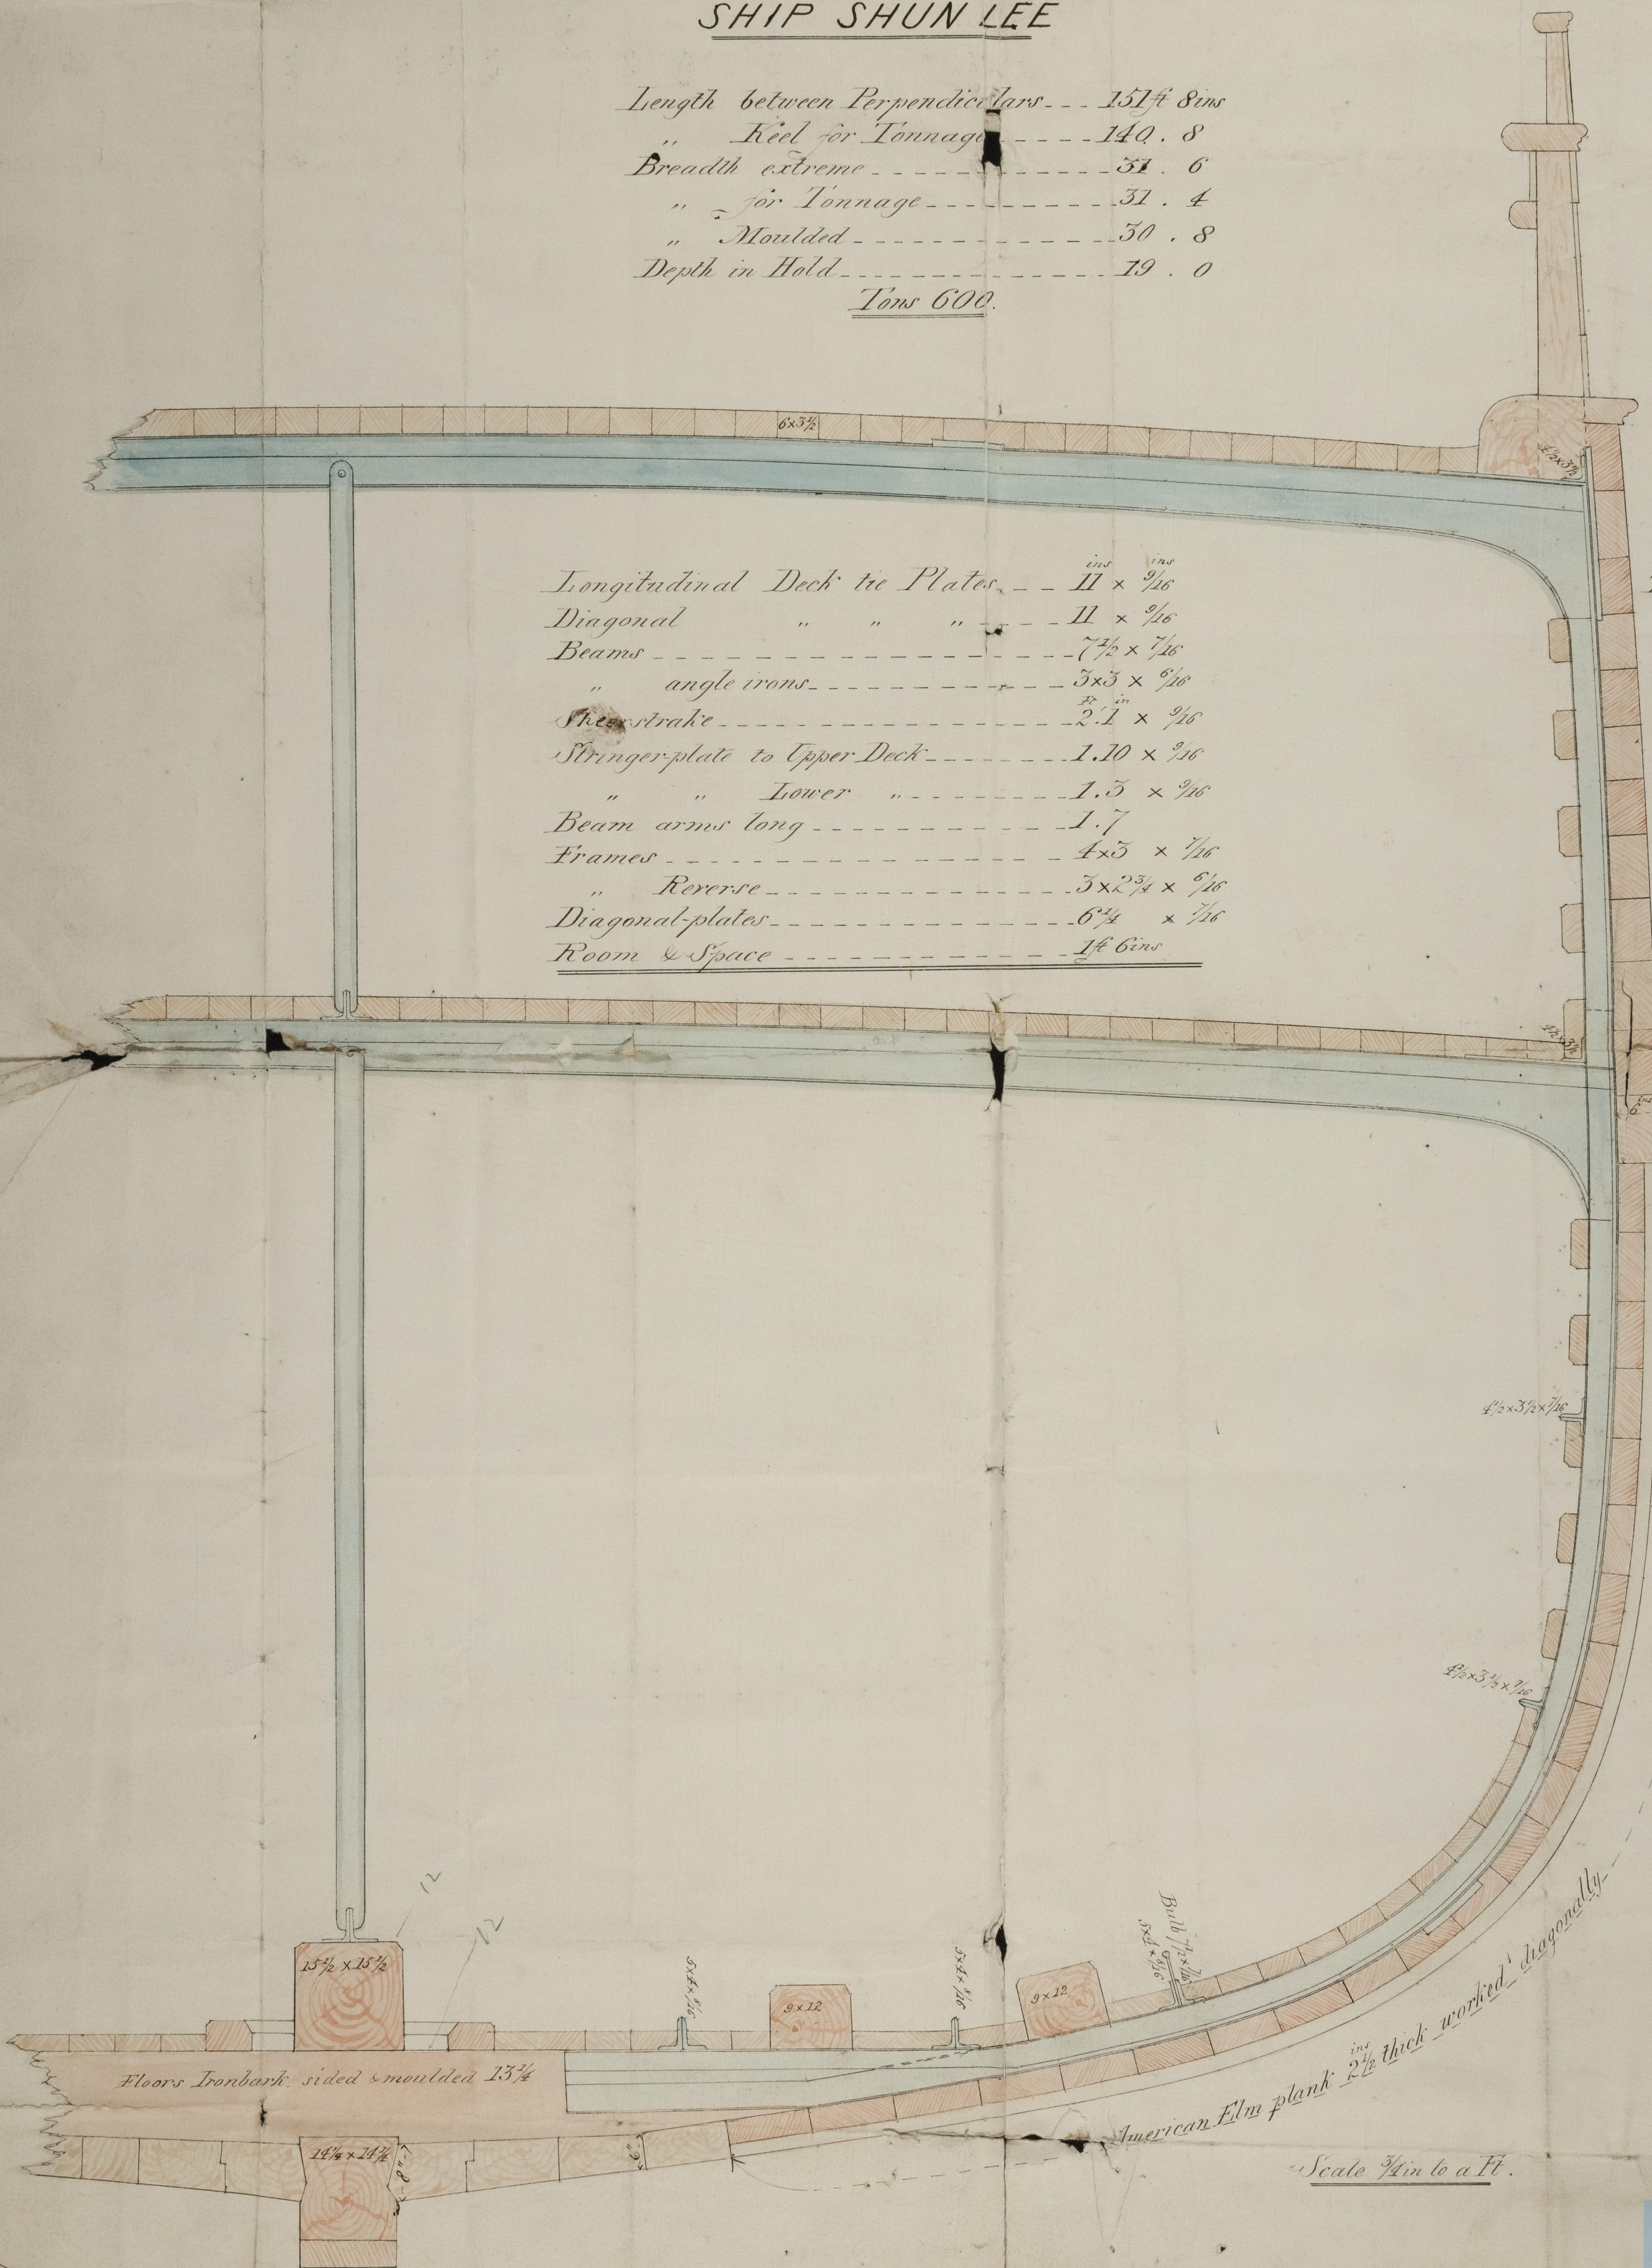

Scale $\frac{3}{4}$ in to a ft.



© 2021

Lloyd's Register
 Foundation

LON 721-0042

27696 Lon

LoN721-0042



© 2021

Lloyd's Register
Foundation

LoN721-0042