


# MIDSHIP SECTION of BARQUE LUISITANIA

Launched August 16<sup>th</sup> 1867

28646 Jan.

Length on Deck	108	0	in
Breadth extreme	25	9	
Depth in Hold	12	11	
Burthen	Tons NN.		

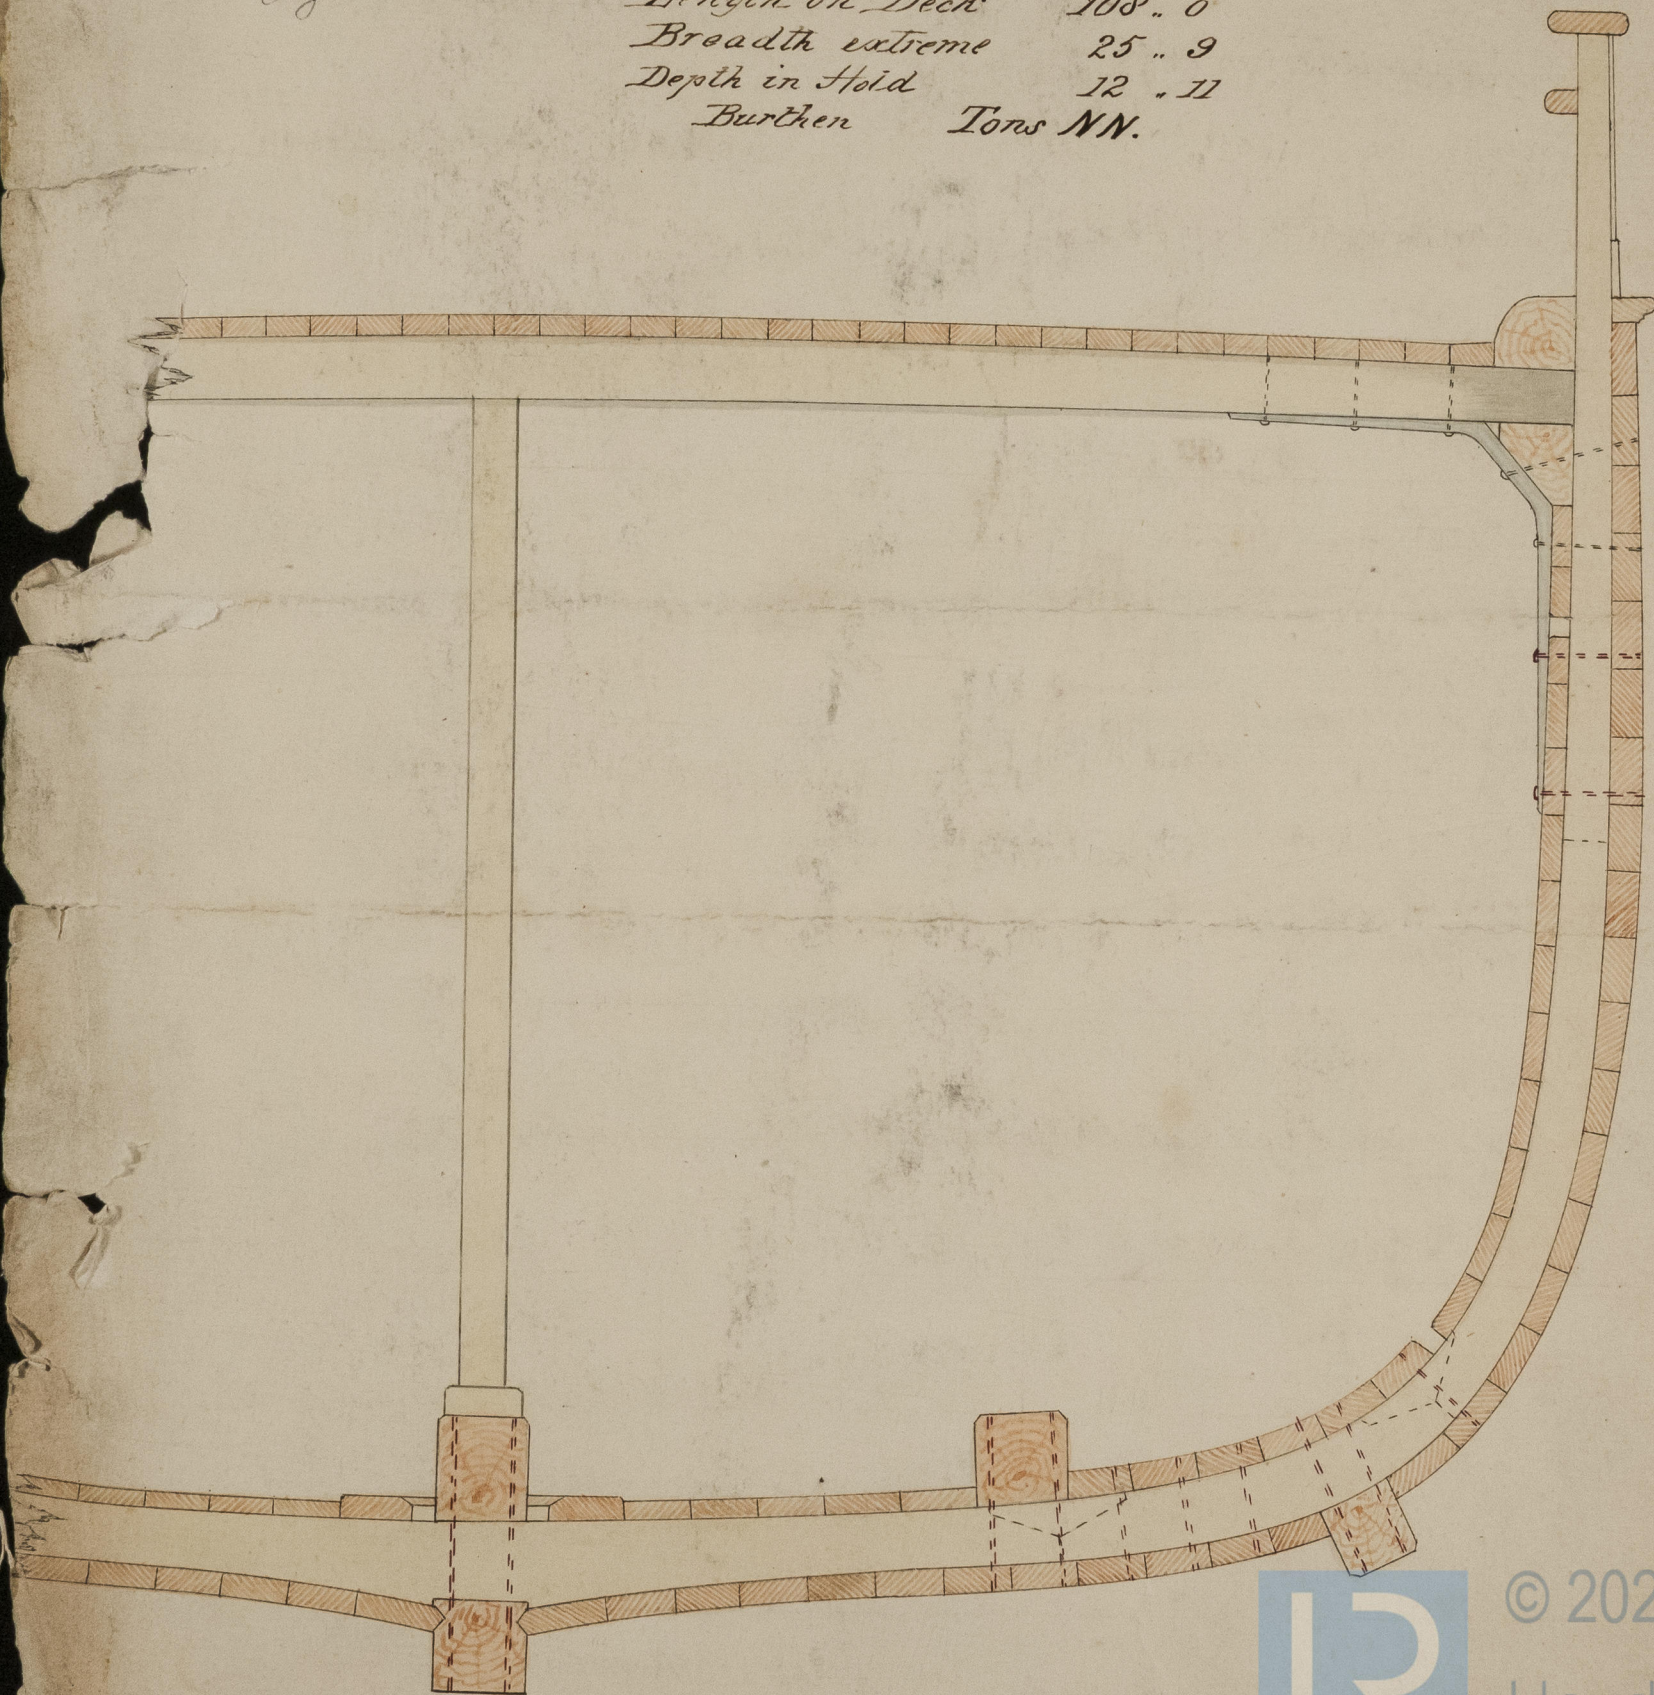

© 2021

Lloyd's Register  
Hull & Machinery  
Sept 13 1867

LON 721-0050