


Sketch showing Garboard Strakes of,
Board of Trade Schooner. Scale $1\frac{1}{2}$ in = 1 Foot

Schooner "Richmond" J.W.

Dec 16/57/68
JW

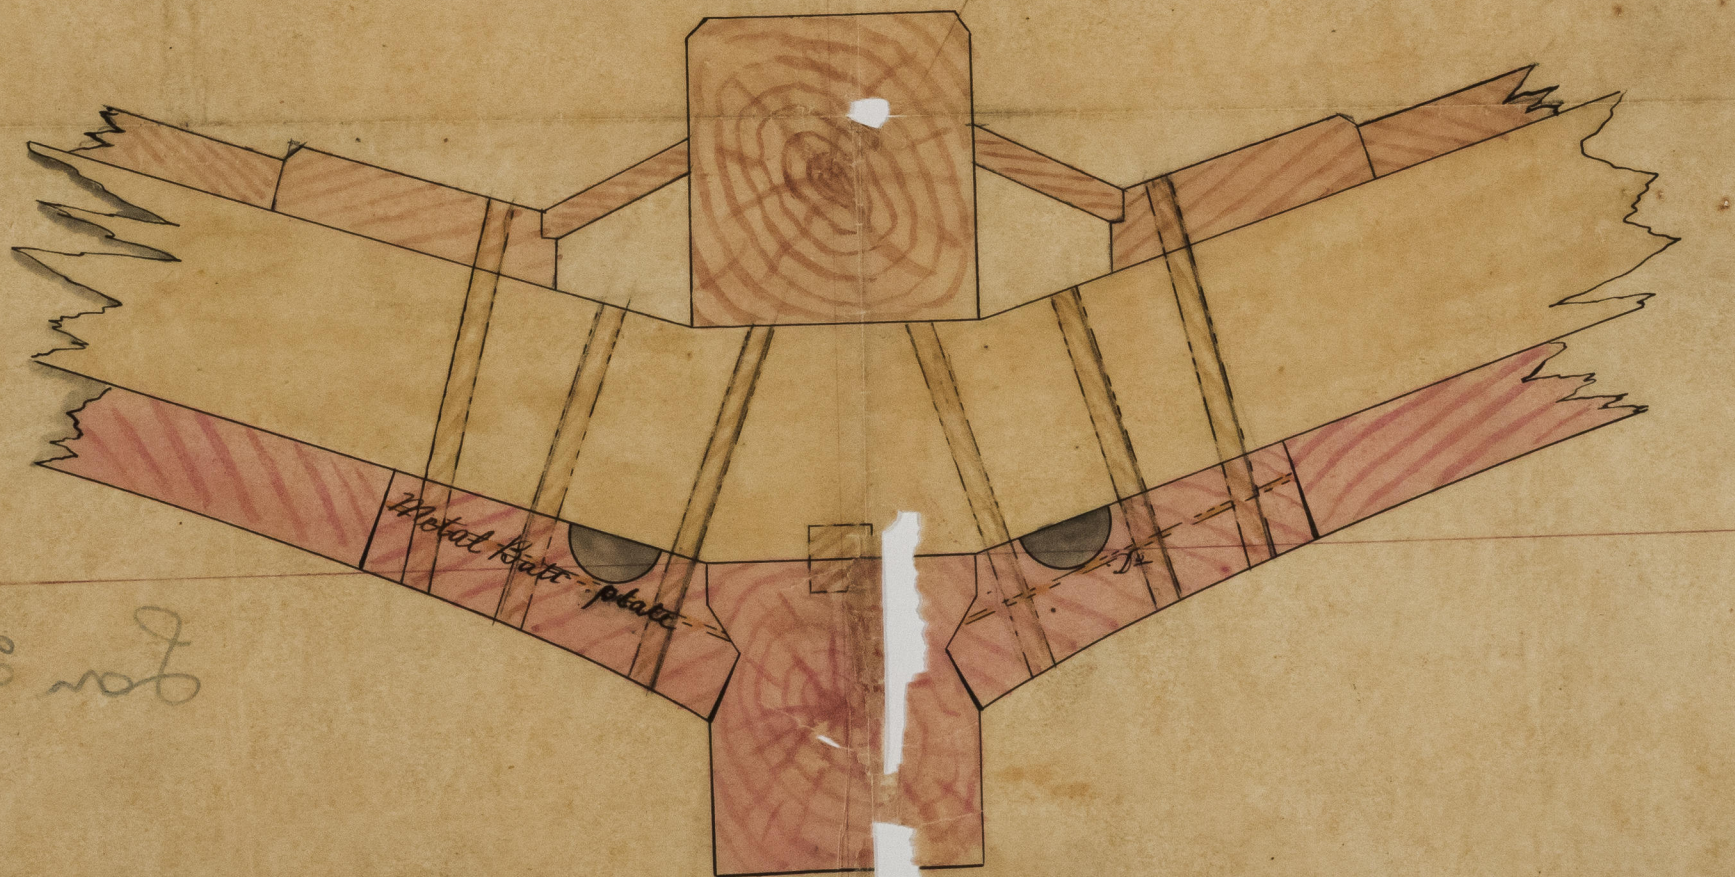

07898 not

Midsee

J. & W. DUDGEON.
Ship Builders & Engineers.
CUBITT'S TOWN & MILLWALL
OFFICES 10 LONDON STREET London E



© 2021


Lloyd's Register
Foundation

6060-21706

Sketch showing forward stroke of
 Board of Trade Johnson. Scale $1\frac{1}{2} = 1$ foot

Johnson "The Irons"

Pen 10/17/68
 #

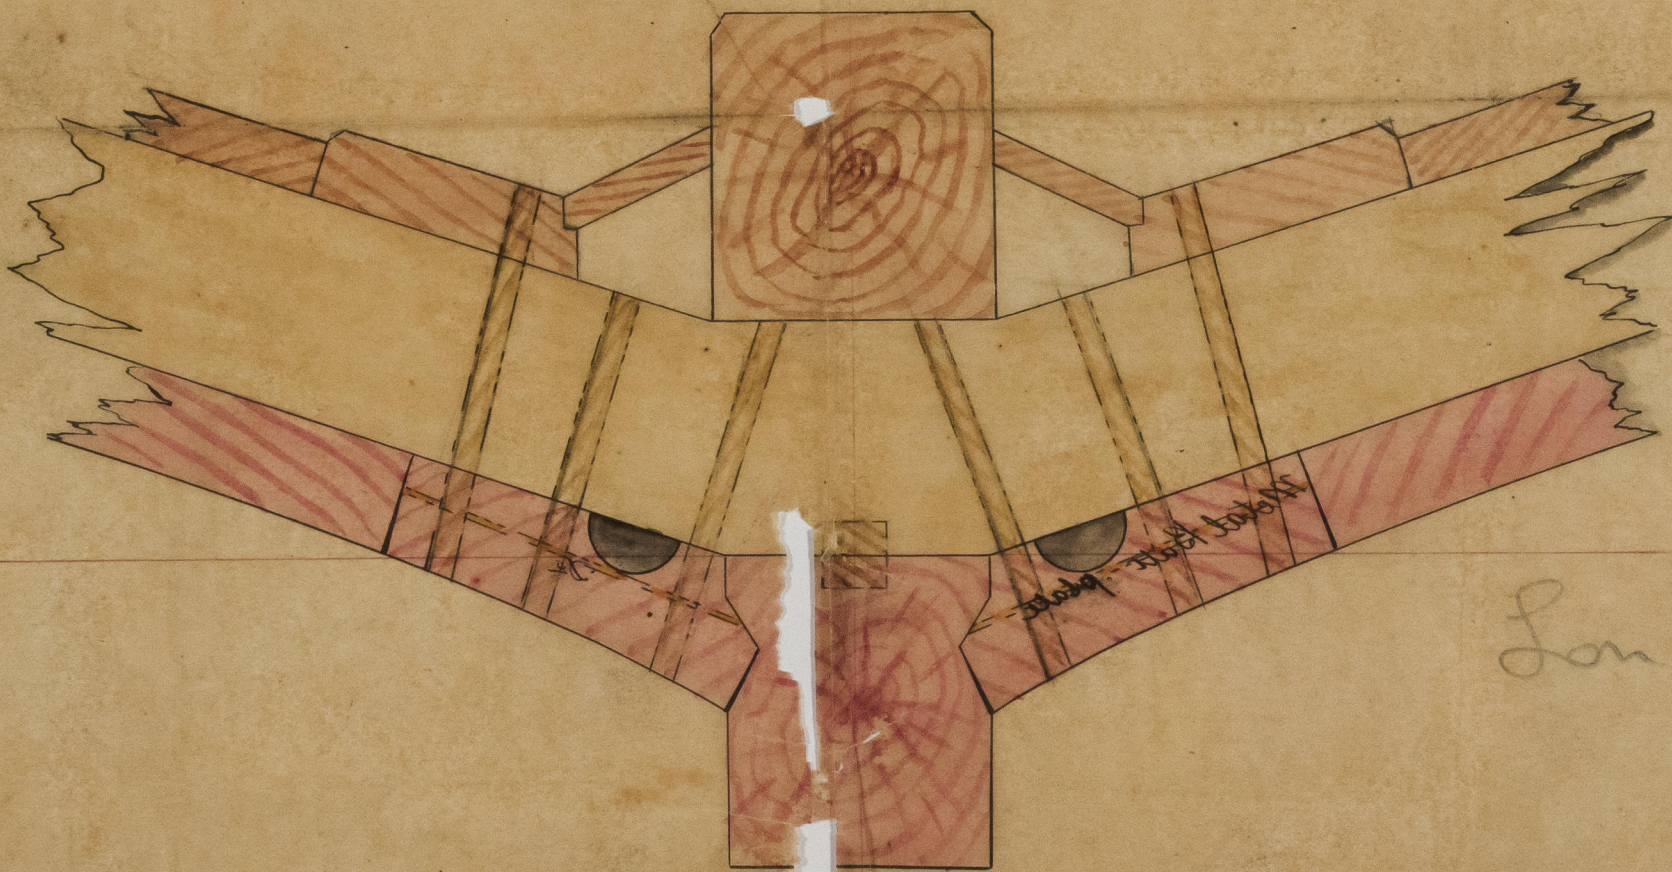

Lon 29350

OFFICES 10 LONDON ST. E. LONDON E
 CURRIE'S TOWN & MILLWAT
 with Engineers & Architects
 J. & W. DUDGEON.

CONF-15500



© 2021

Lloyd's Register
 Foundation