

Lower Main Yard Built For Gun

WS PARRAMATTA

Topail Yards


Length - 88 ft 3  
 Beam - 19 ft 19  
 Thickness of middle  $\frac{7}{16}$  -  $\frac{7}{16}$   
 Plate ends  $\frac{4}{16}$  -  $\frac{7}{16}$   
 From angle iron  $3 \times 3 \times \frac{7}{16}$  -  $3 \times 3 \times \frac{7}{16}$

Main Mast, extreme length 88 ft 3. Above Deck 65 ft 0. Diameter 31 in  
 Fore Mast " " 85 ft 4. " " 61 ft 0 " 31  
 Mizzen Mast " " 79 ft 0 " " 54 ft 0 " 27

Butts double rivetted  
 Edges single rivetted

Fore Main  
 Length - 7 ft 7 ft  
 diam - 16 in - 16 in  
 Plate ends -  $\frac{6}{16}$  -  $\frac{6}{16}$   
 Three angle iron in each  $3 \times 3 \times \frac{7}{16}$

Plating manufactured by the Hotley Bridge Iron Co.

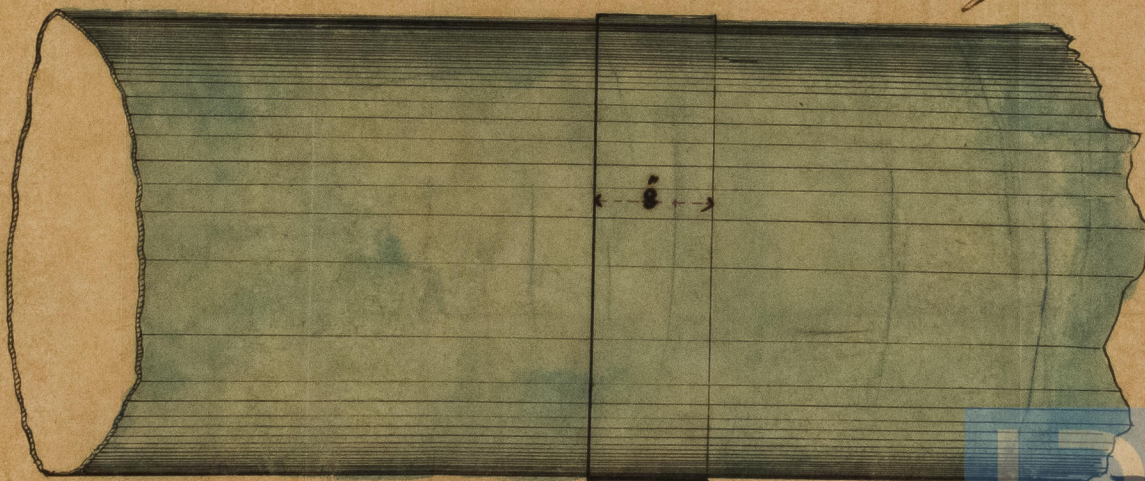

Scale One Inch to the Foot