


23260

Midship. Section of the Renown C. Indiaman of 1425 Tons  
building by Mess<sup>rs</sup> Green at Blackwall.  
April 13<sup>th</sup> 1800

Rev. H. Green  
Blackwall 16/60

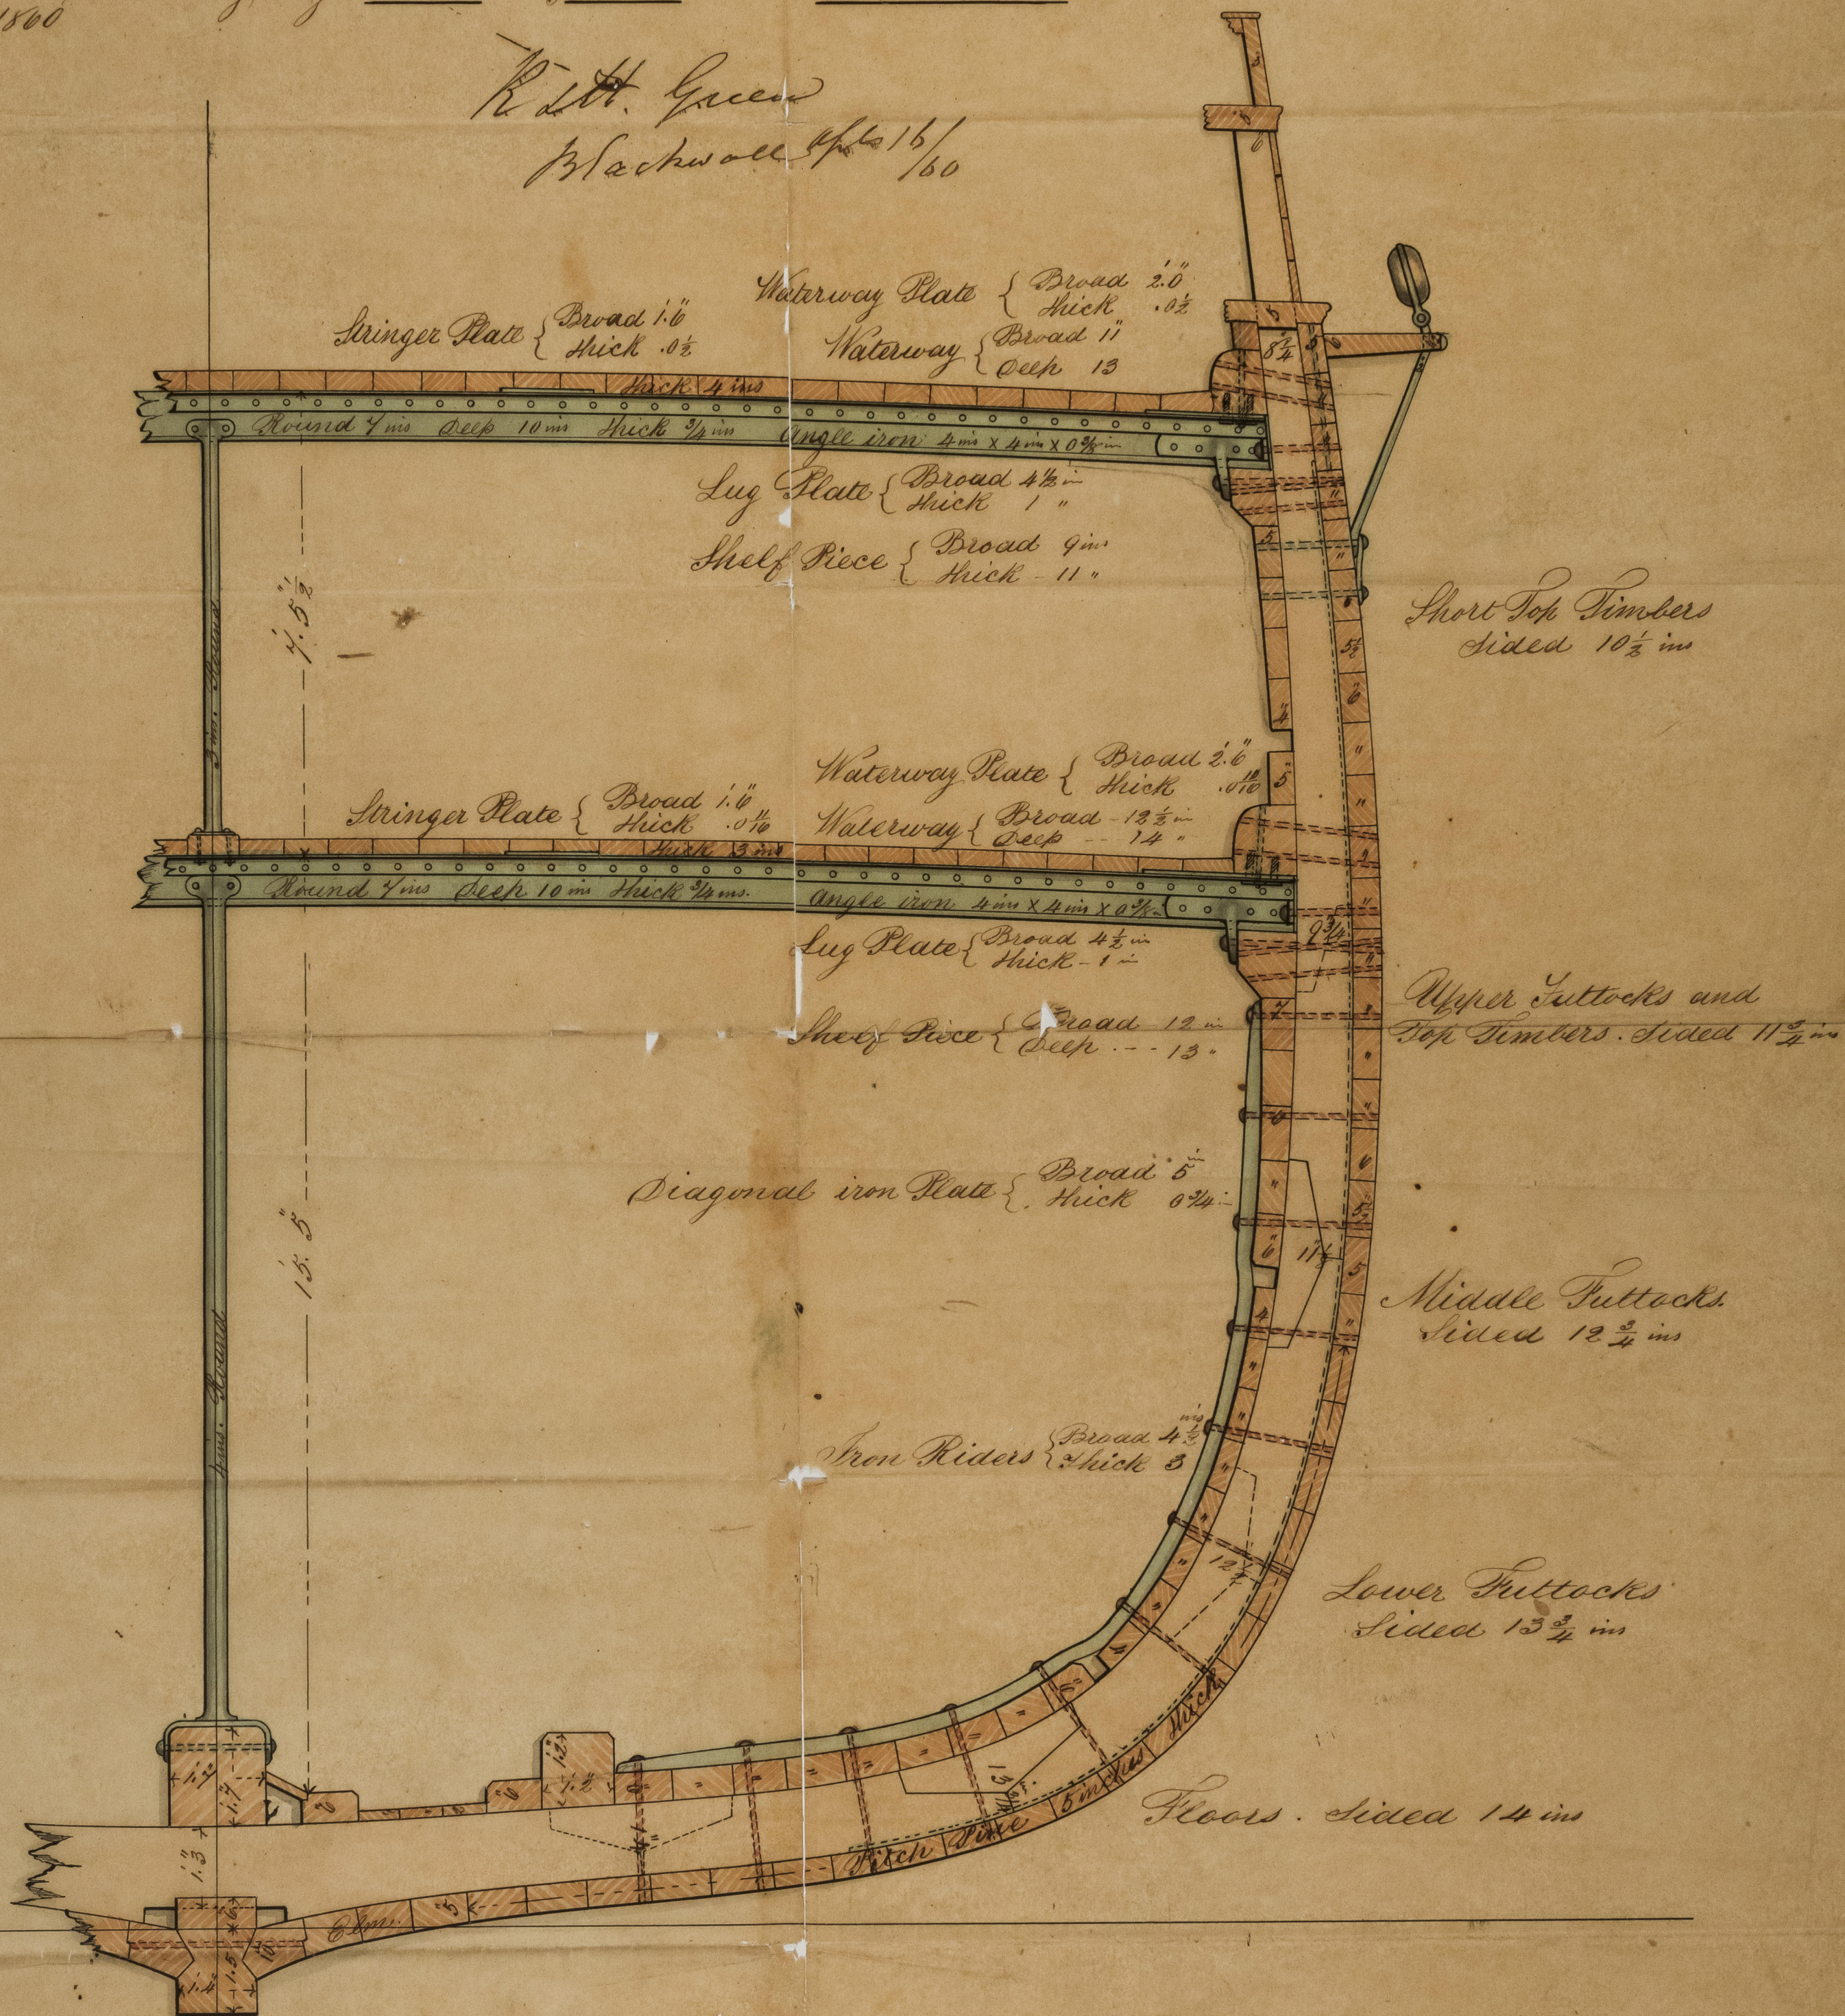

Scale of Feet.

