


"Dilkhoosh"
Plan of Midship Section

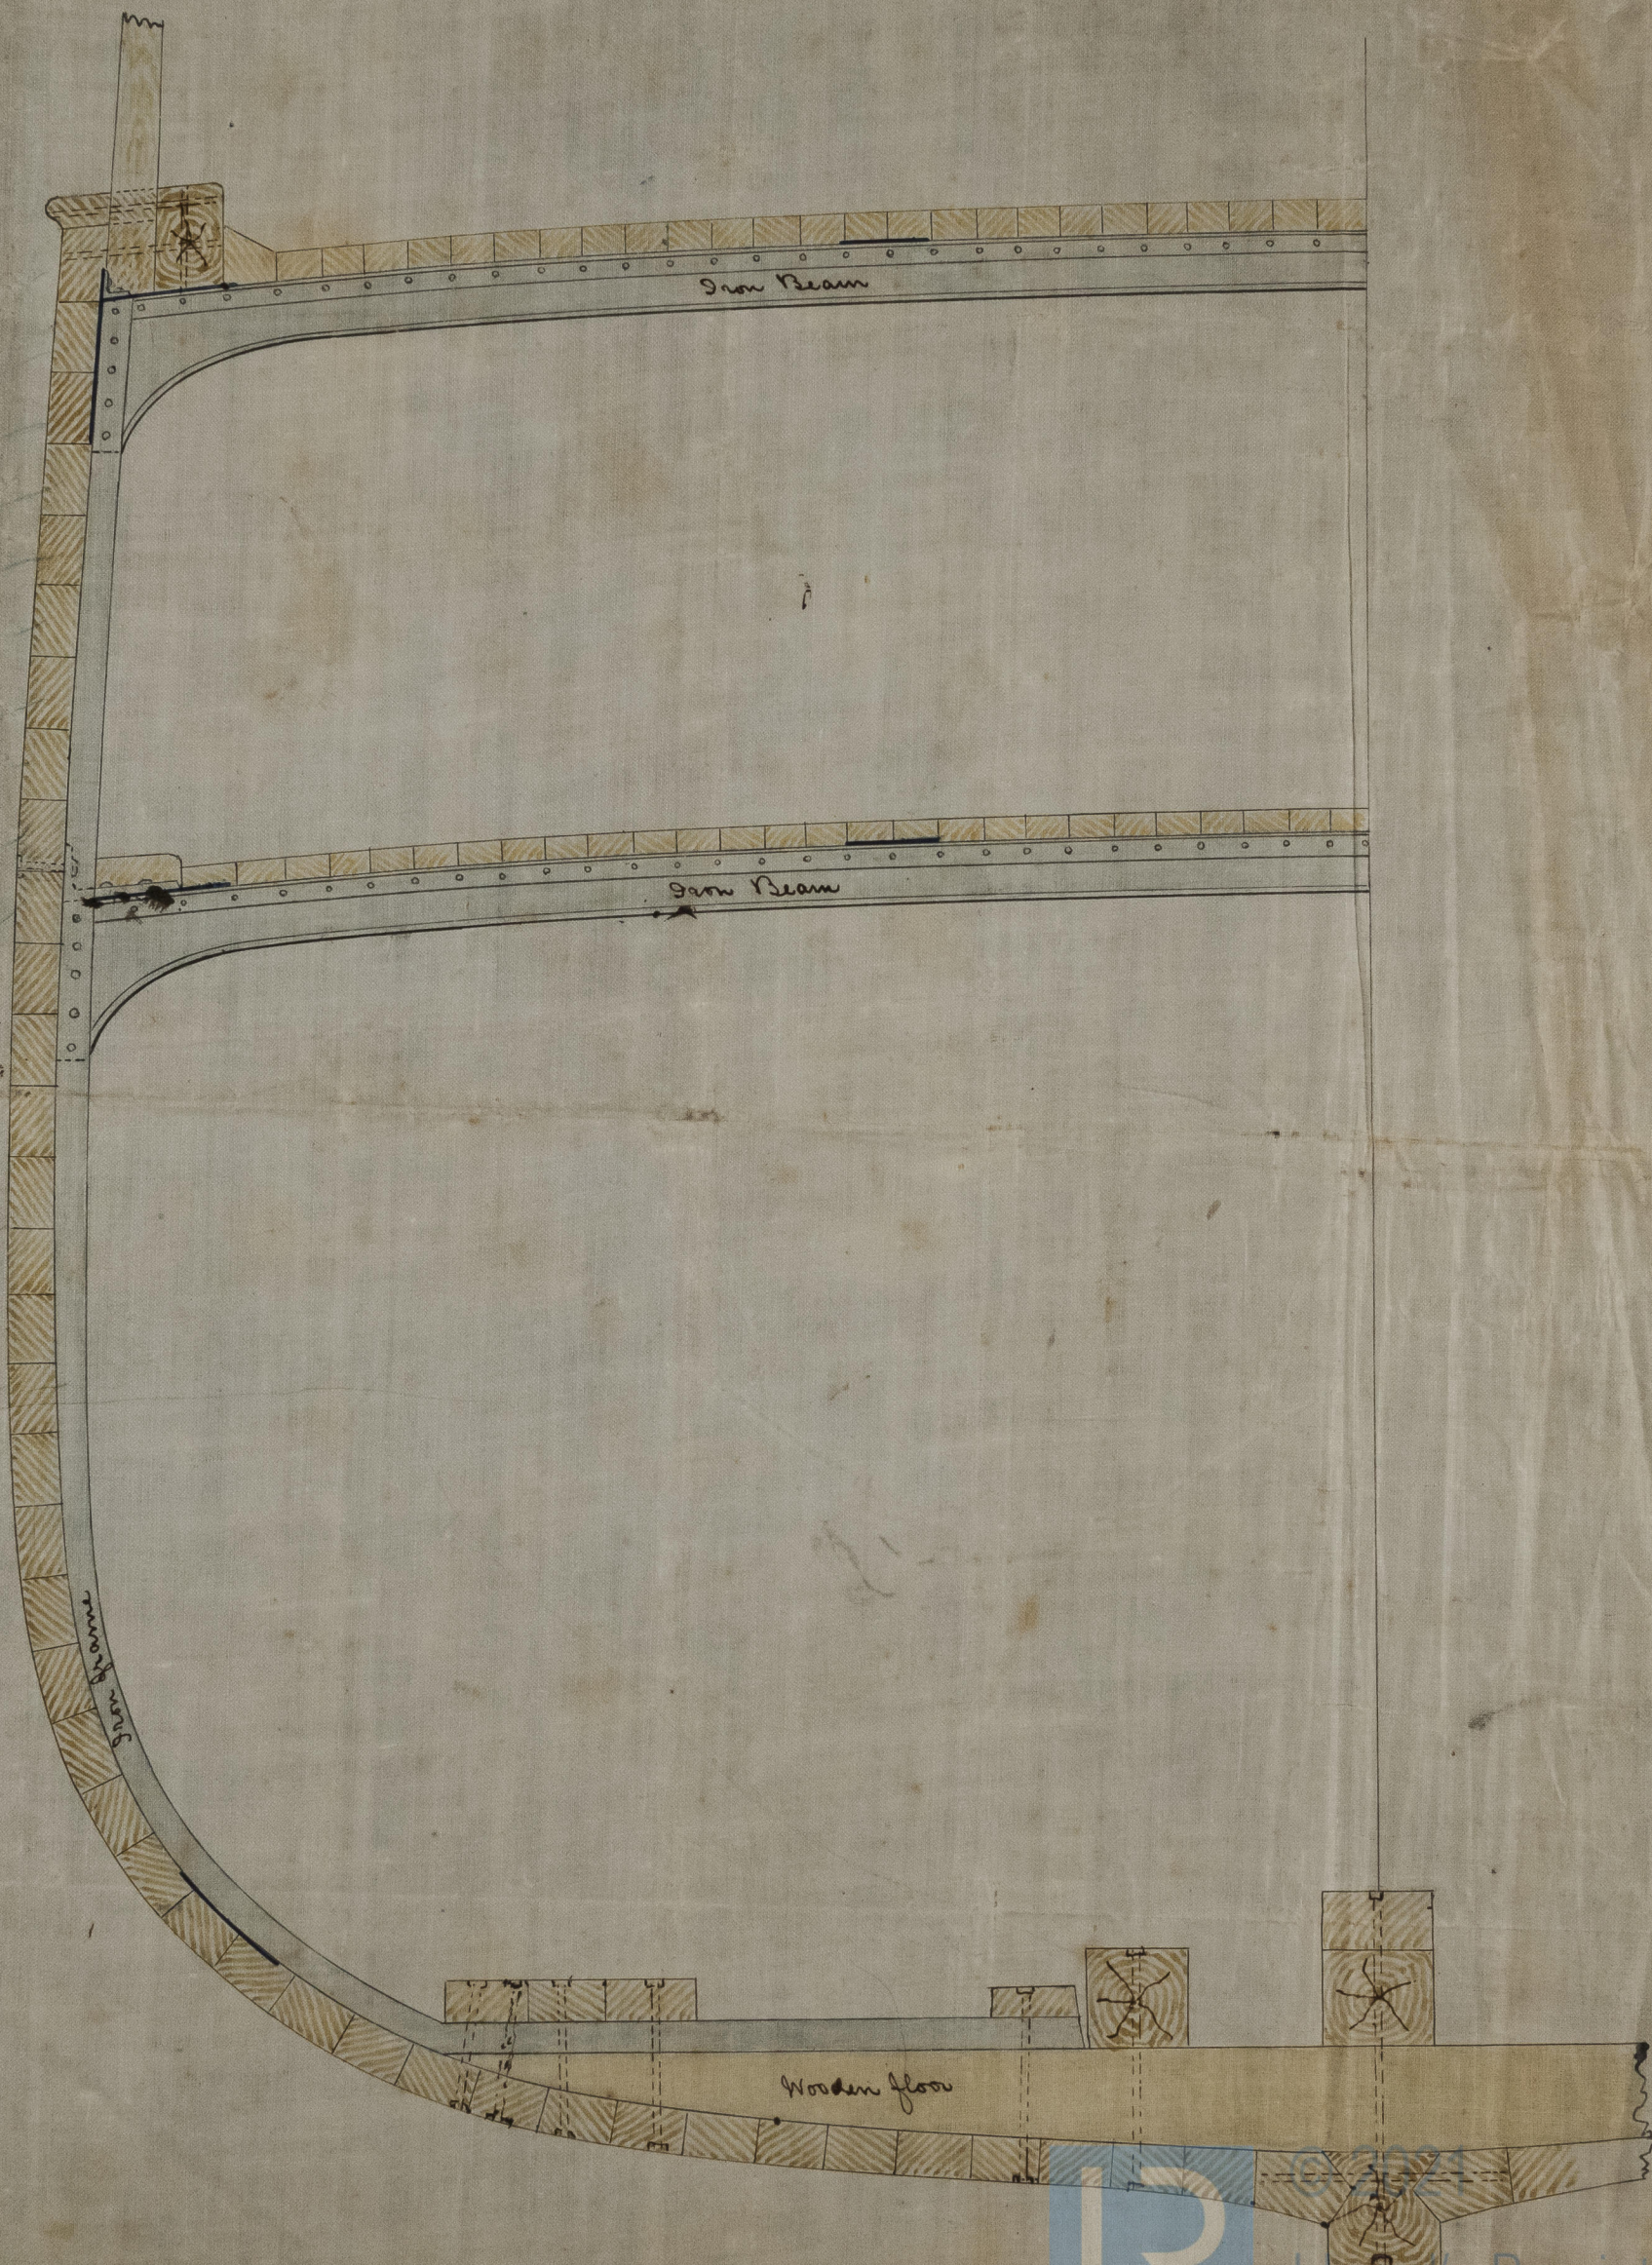

D.M.
2/5/64

LON 721 - 0235



Lloyd's Register
Foundation