


40608 Lon

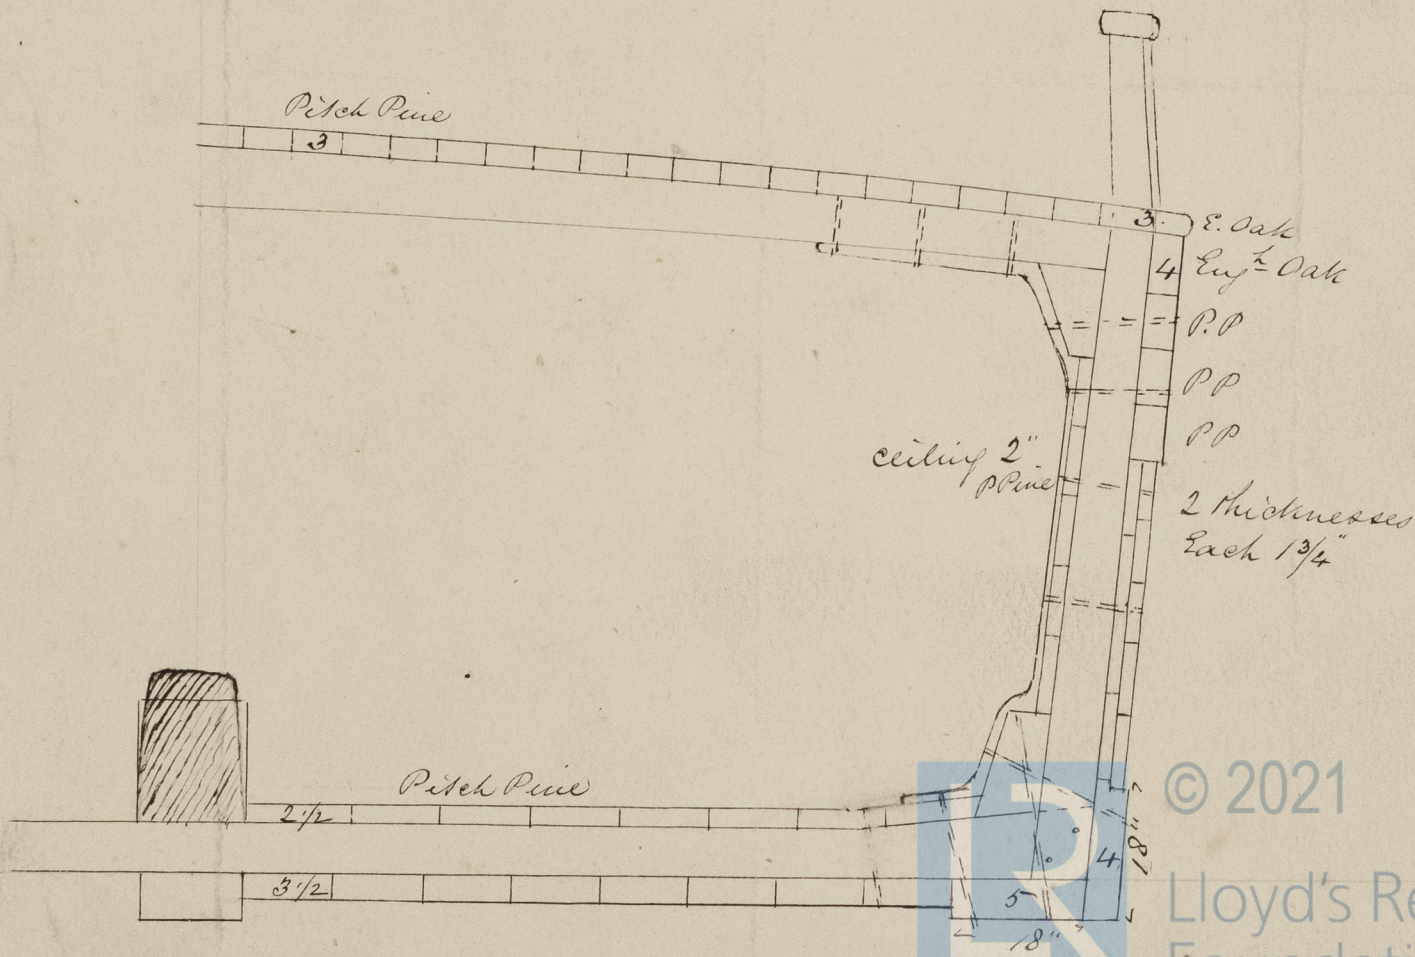

Lon 721 . 0238

© 2021

Lloyd's Register
Foundation