


"Hanover" Midship Section.

Scale $\frac{1}{2}$ " to the foot.

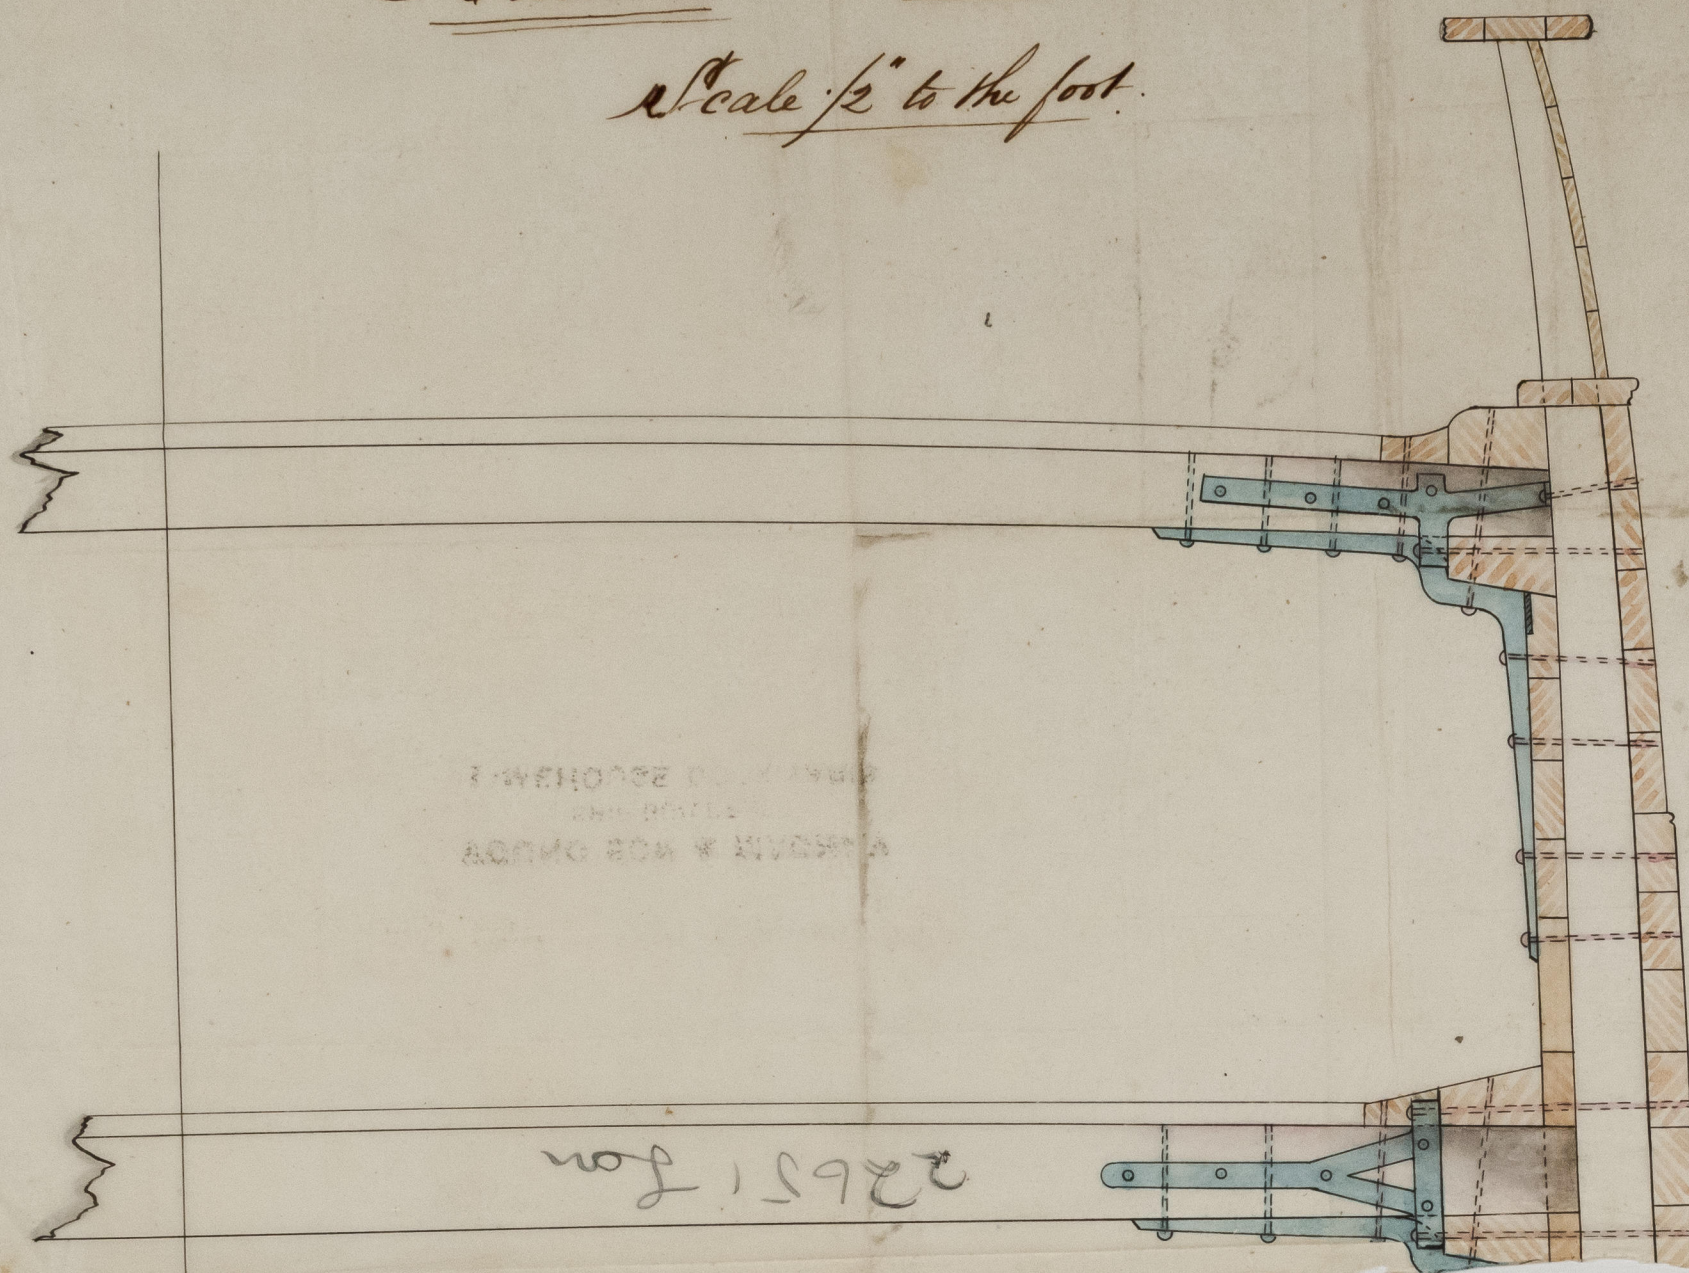


LIMEHOUSE DOCK-YARD
SHIP BUILDERS
ACROSS RIVER & LONDON


22651 ton

LOAN 721-0264 1/2

YOUNG SON & MAGNAY
SHIP BUILDERS
LIMEHOUSE DOCK-YARD

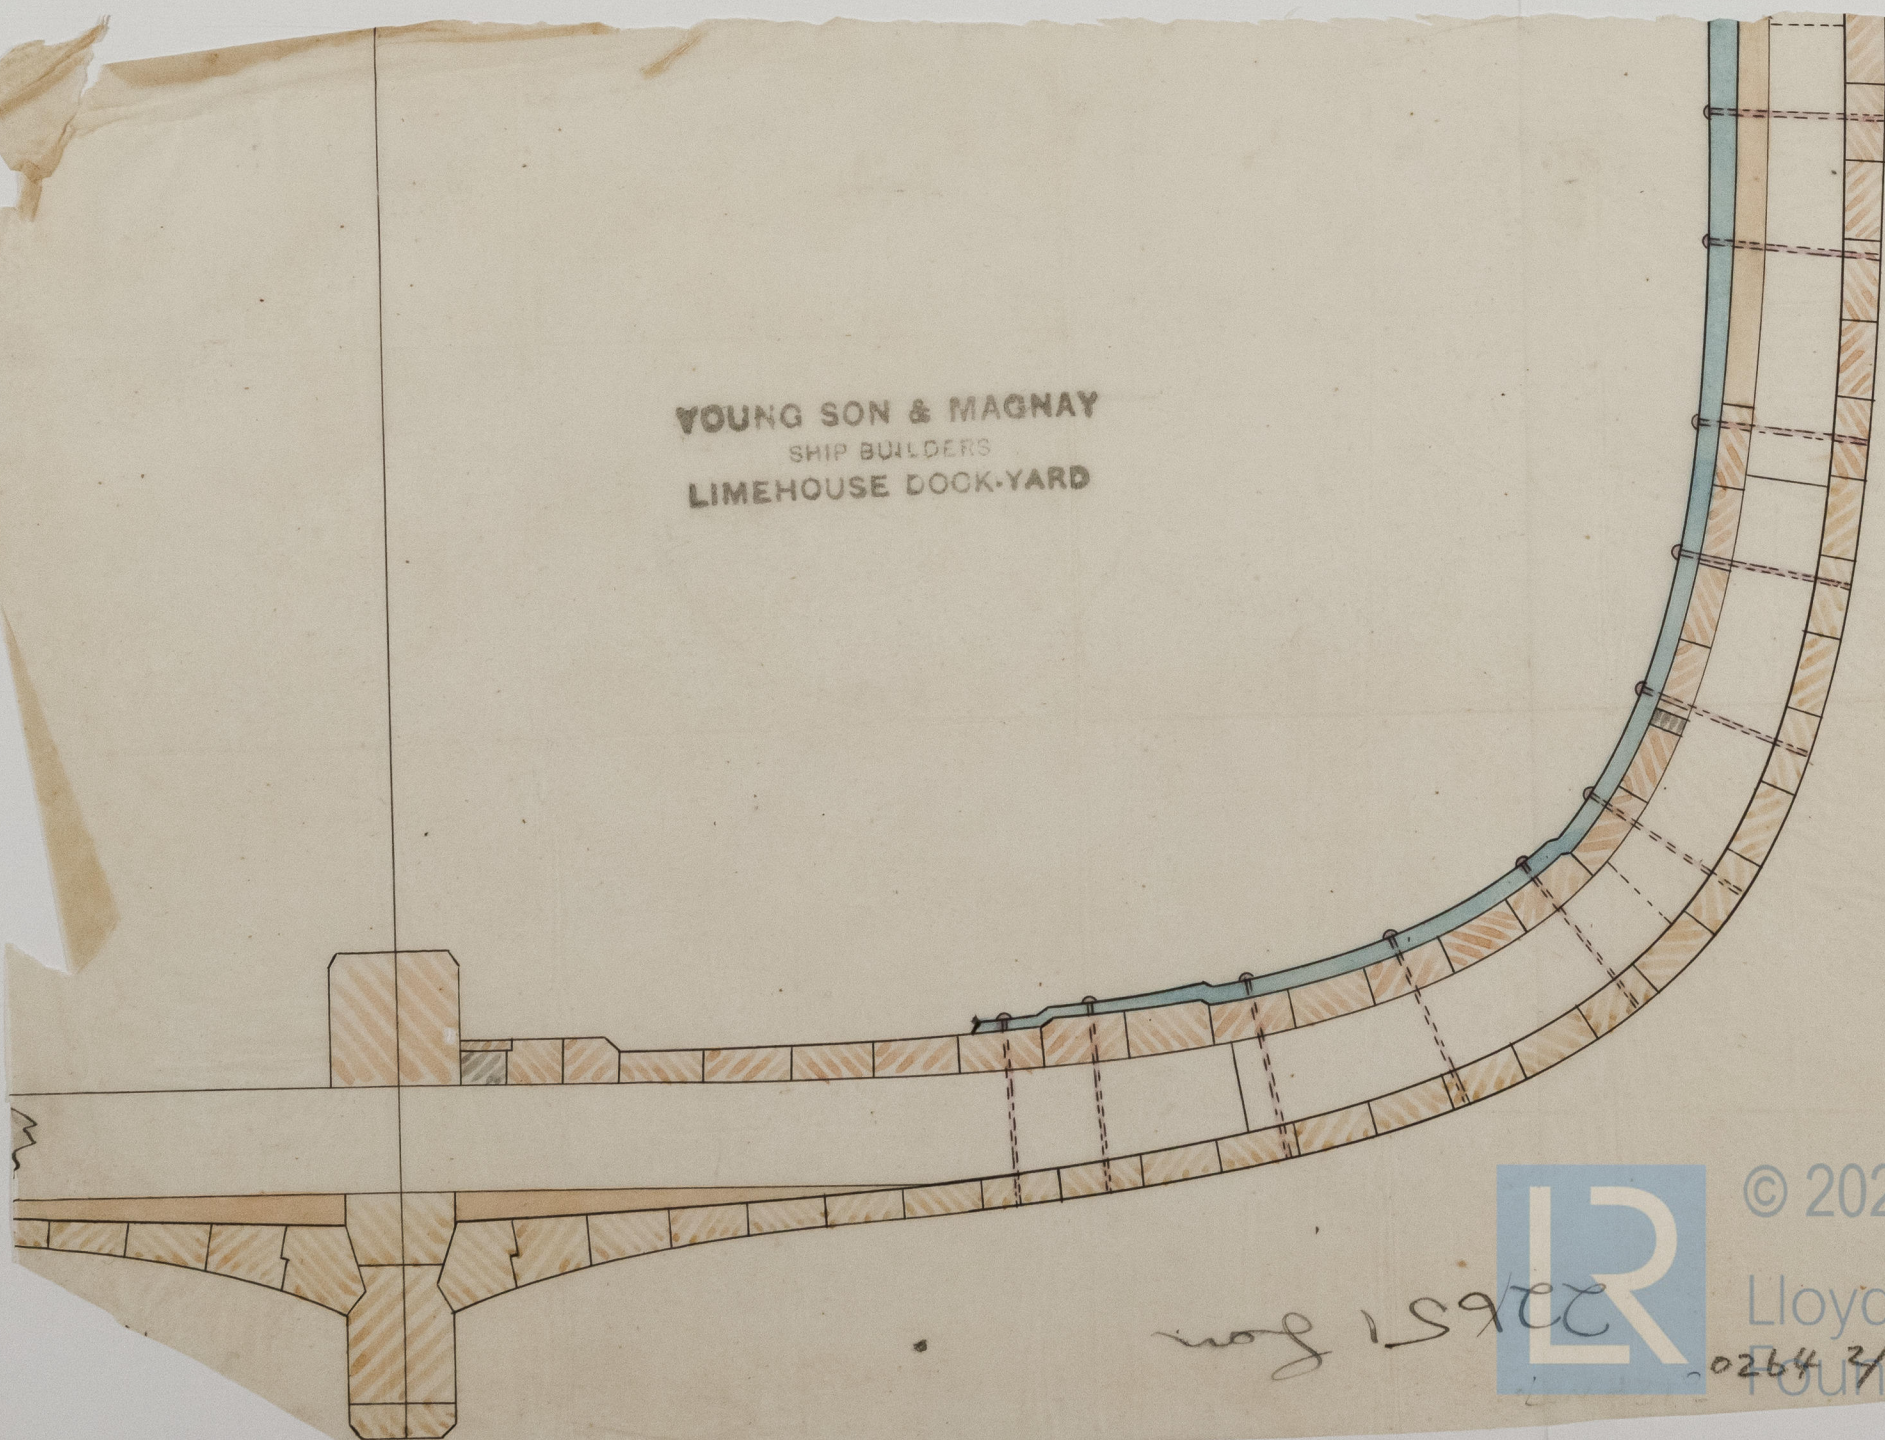

22651 ton

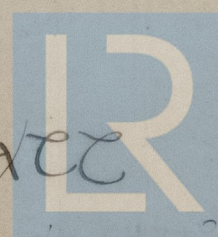

© 2021

Lloyd's Register
Foundation