


Midship section S.S. *Aug. Ma*

Length	102.56
Breadth	15.9 "
Depth of hold.	7.2 "
" moulded	7.91 "
Tonnage. Gross	46.98
" Net	13 ³³ / ₁₀₀

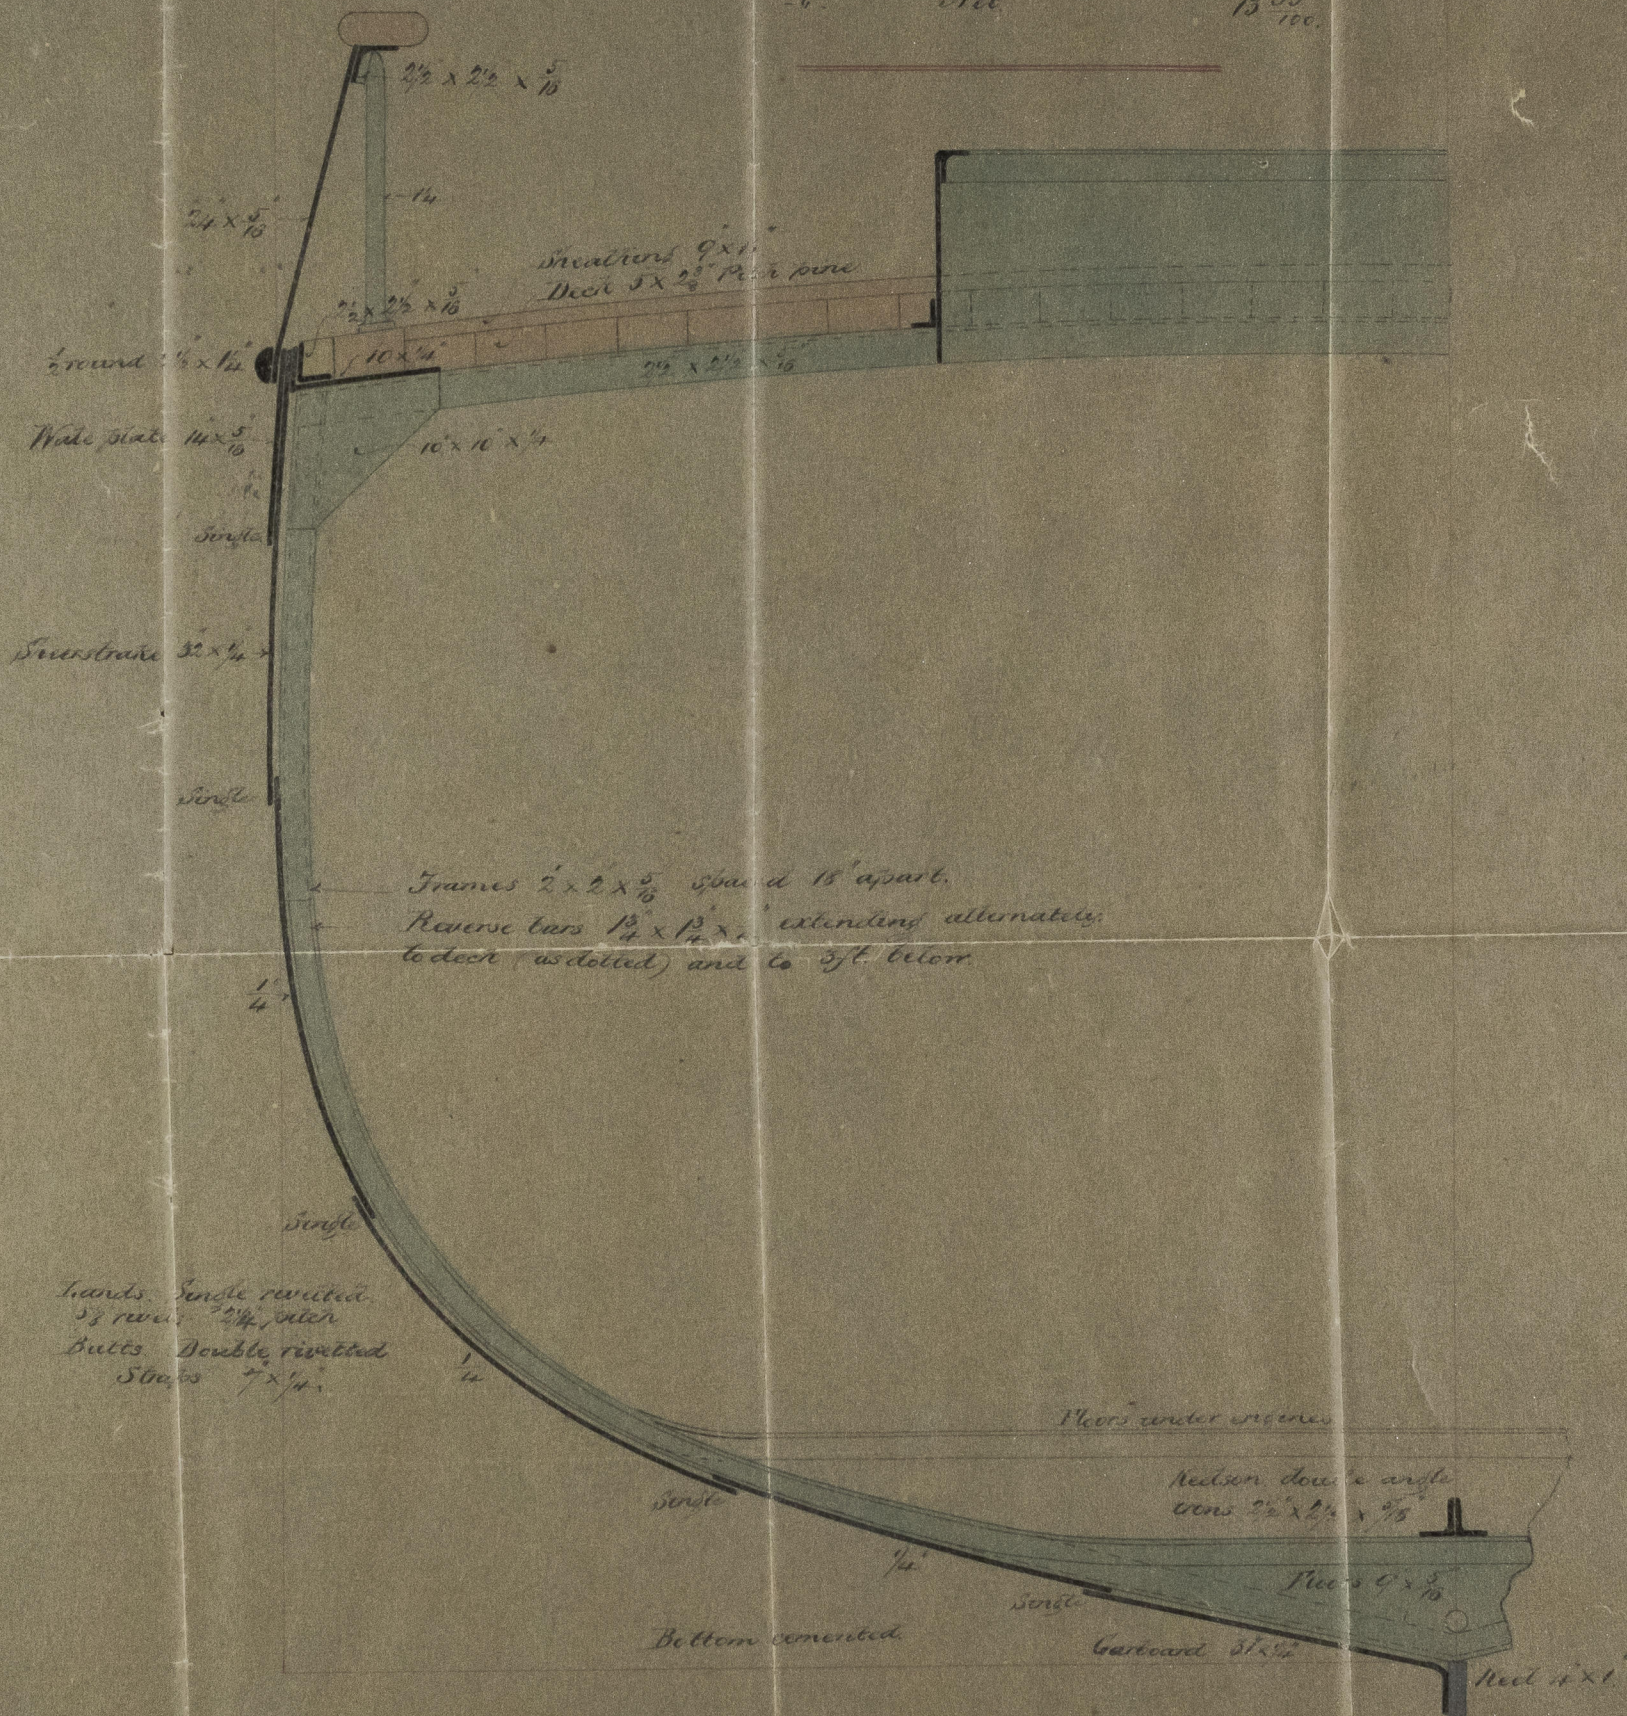

Scale 1" = 1 Foot.



© 2021

Lloyd's Register Foundation