



SCREW STEAM TUG BOAT *by the Rother Iron Works Co.*
Scale 1/2" to a foot. *Dimensions: 66 x 15.5 x 9.*

20/2/82.


*Memo This Sheer Height is to top of frames
 Sheer Strake will be 3" above this height*

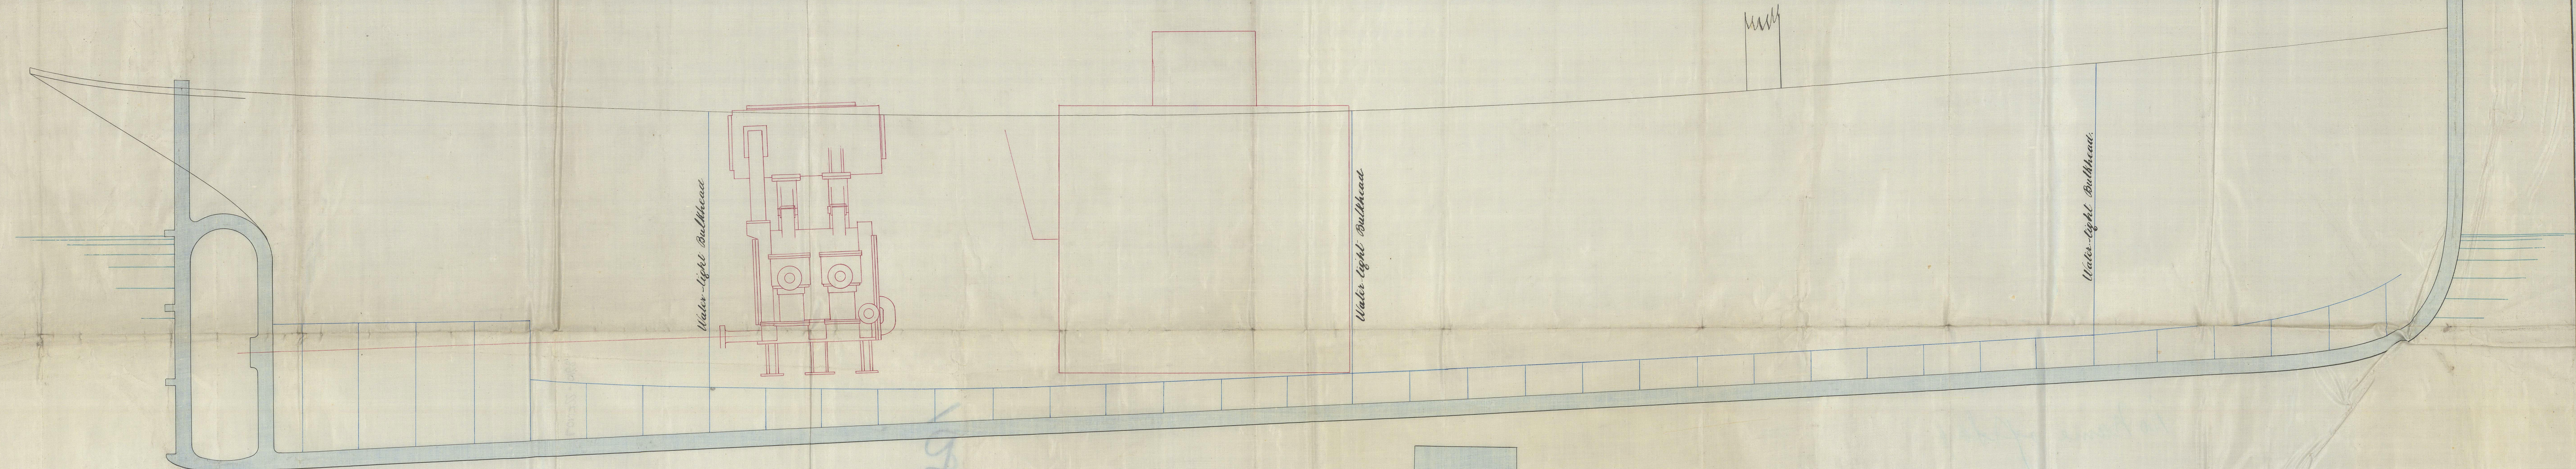

Section thro Engine-room

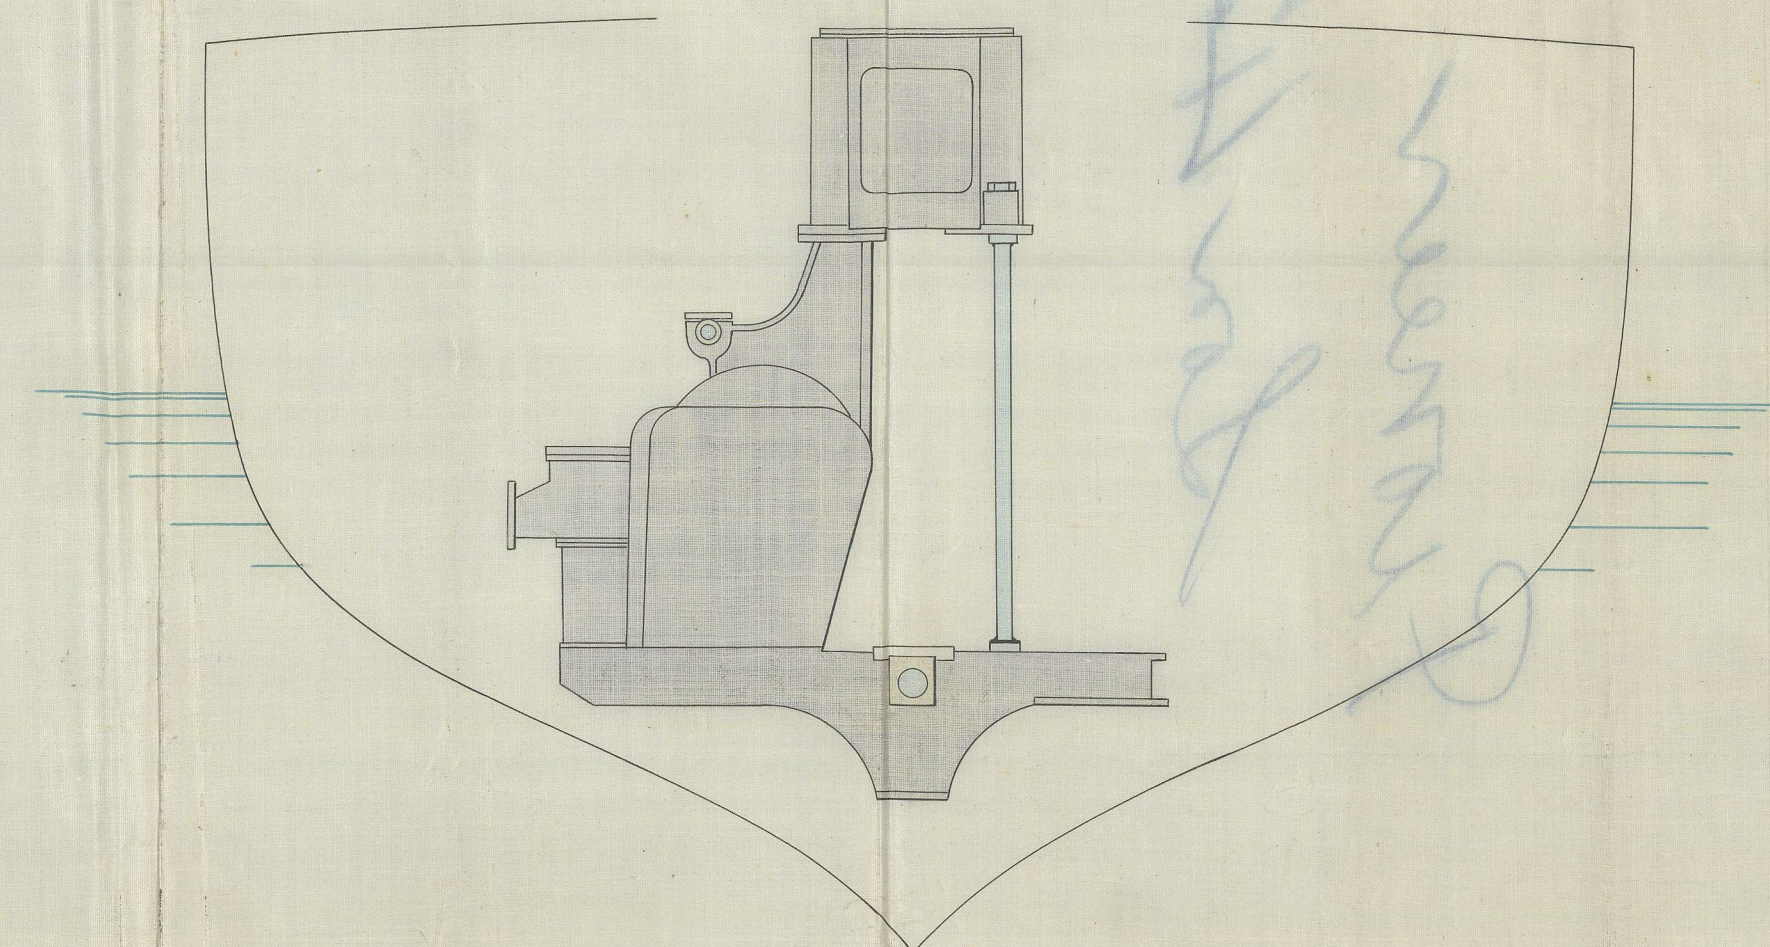


Midship Section

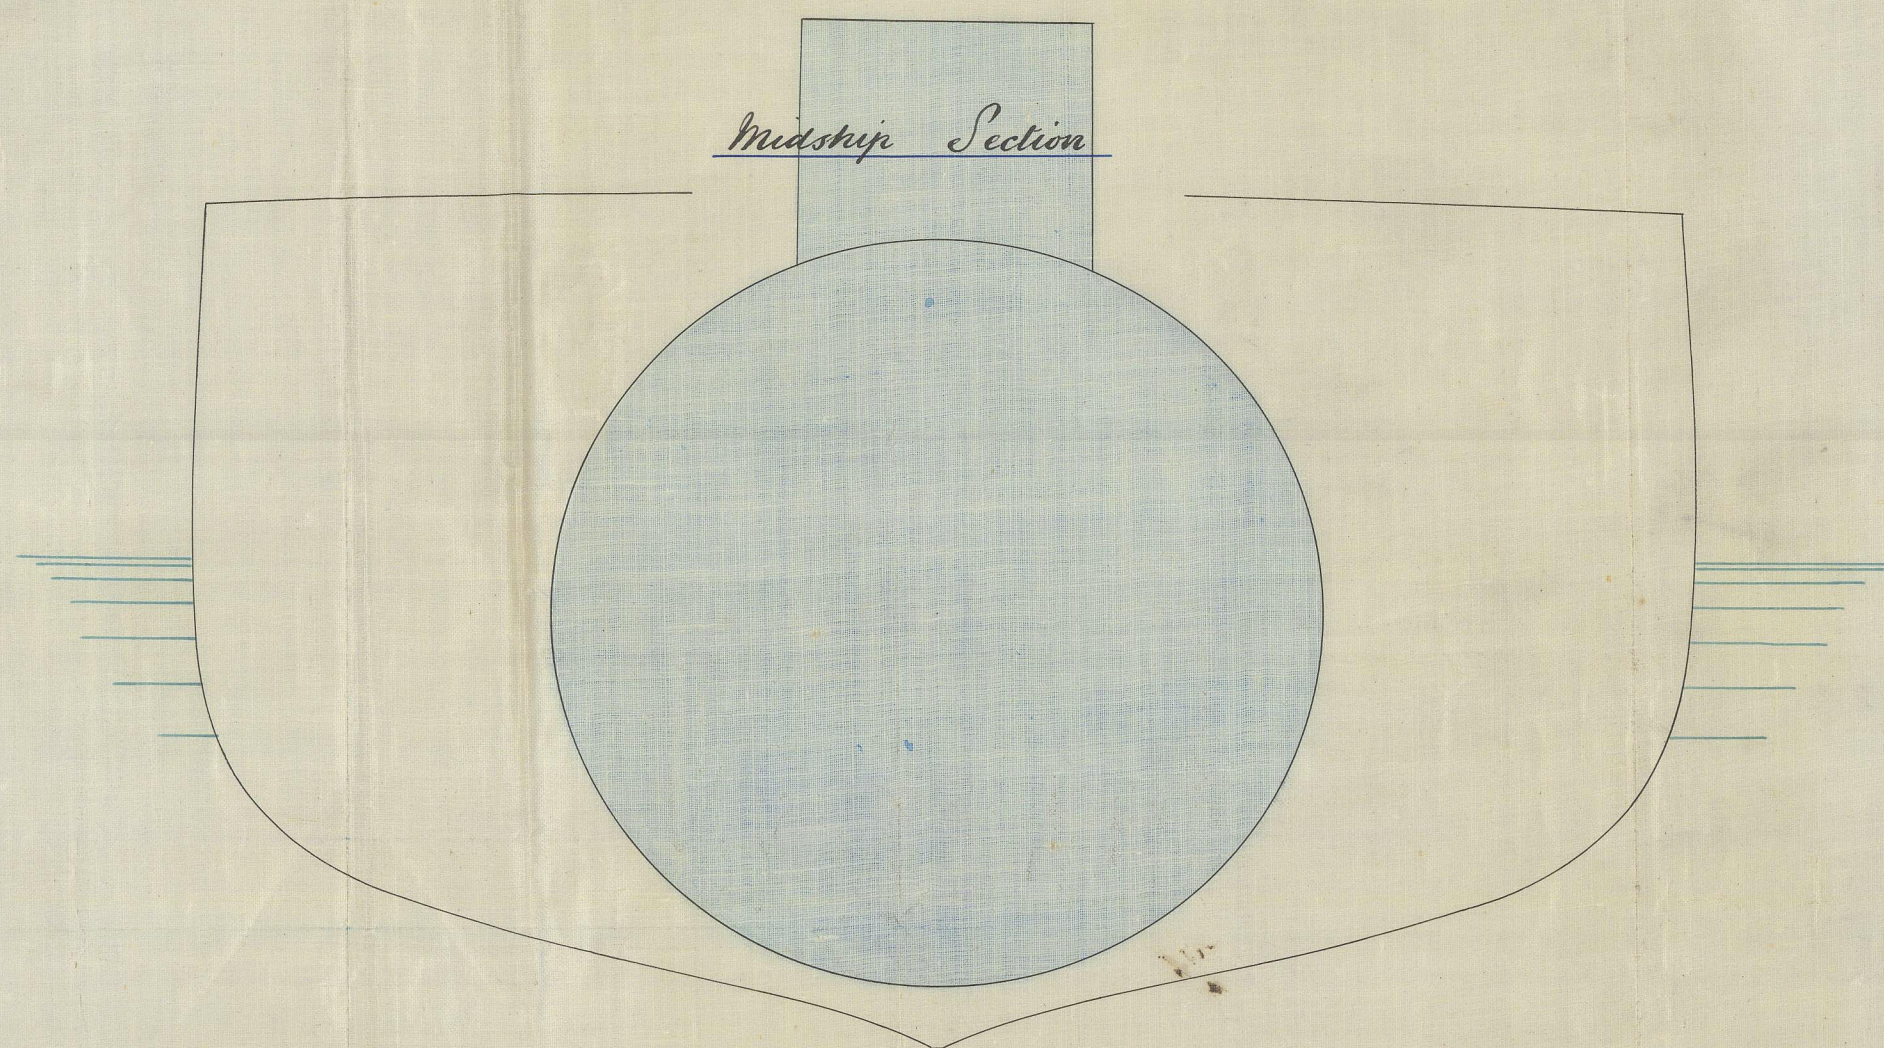

SCREW STEAM

Scale 1/2 inch = 1 foot

Pioneer
Lon 42801

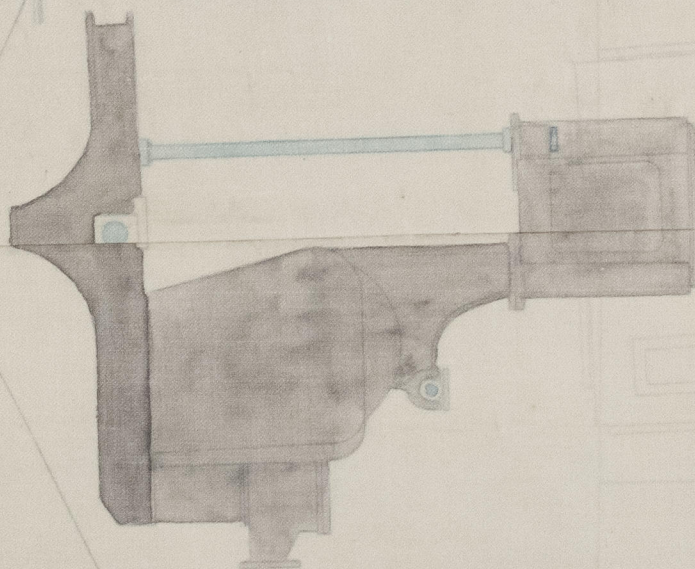

Section of the engine



© 2021

Lloyd's Register
Foundation

CONF 722-1968

Robert Lloyd



18th April 1844

Dear Sir

I have the pleasure to inform you that

the same has been forwarded to you

LON72-0168

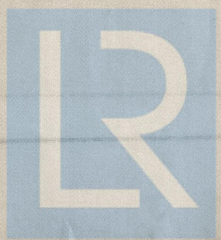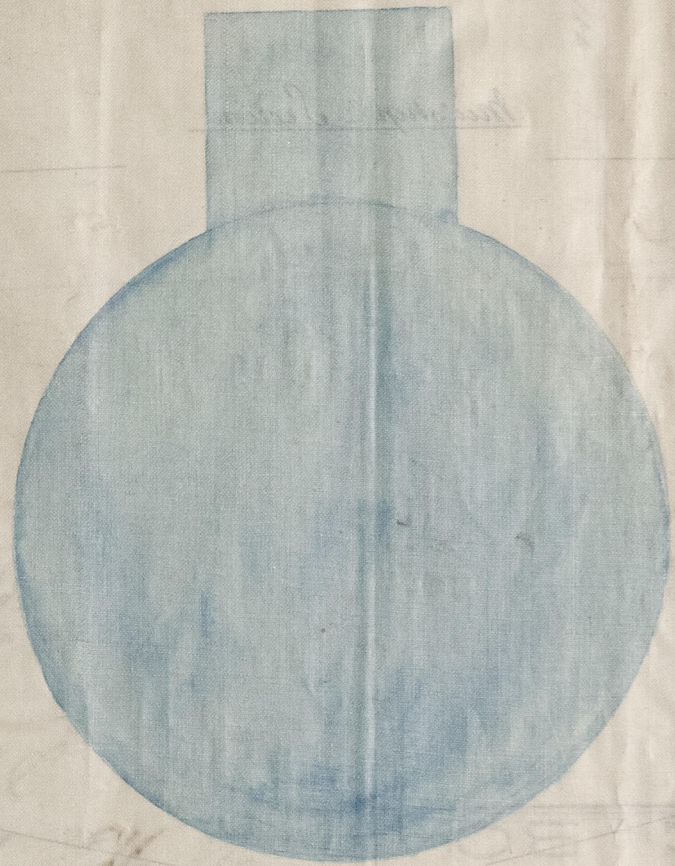

© 2021

Lloyd's Register
Foundation