



# Plan of Steam Chest

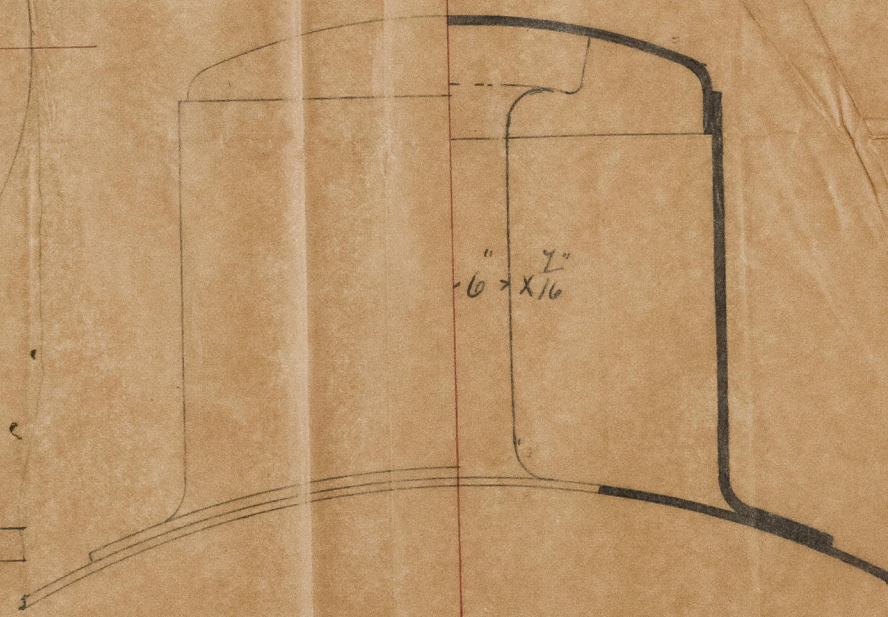

## Donkey Boiler, S.S. "Merkara" & "Dorunda"

Scale 1 1/2 ins = 1 Foot

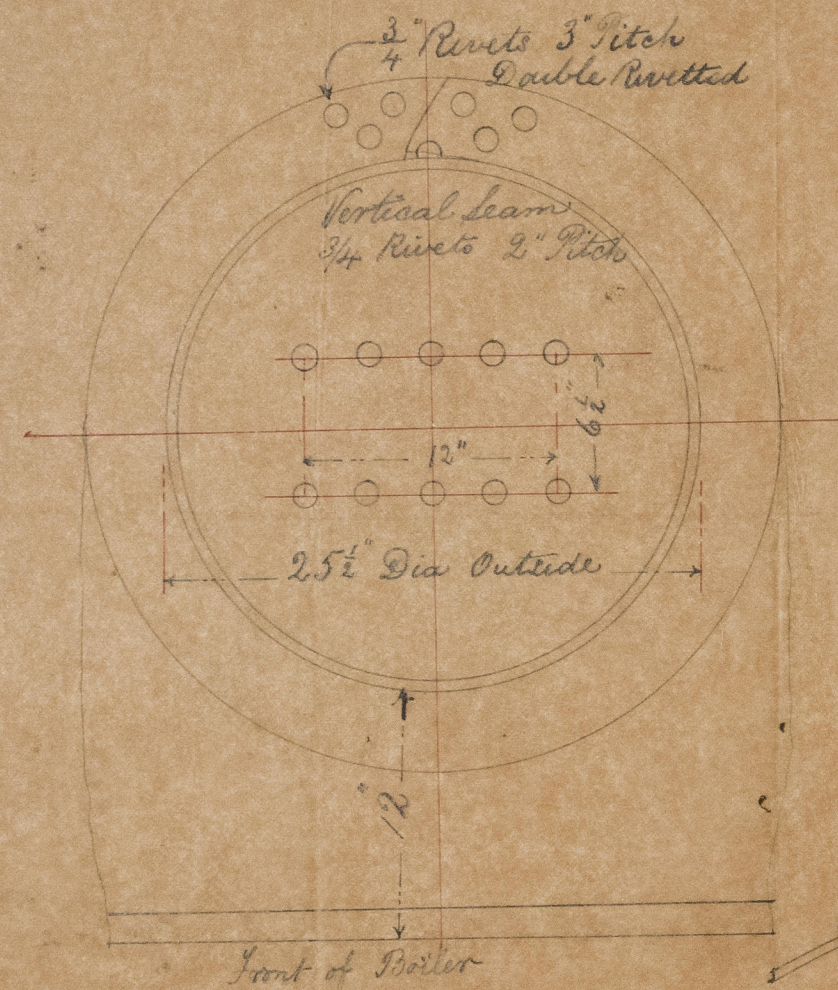