
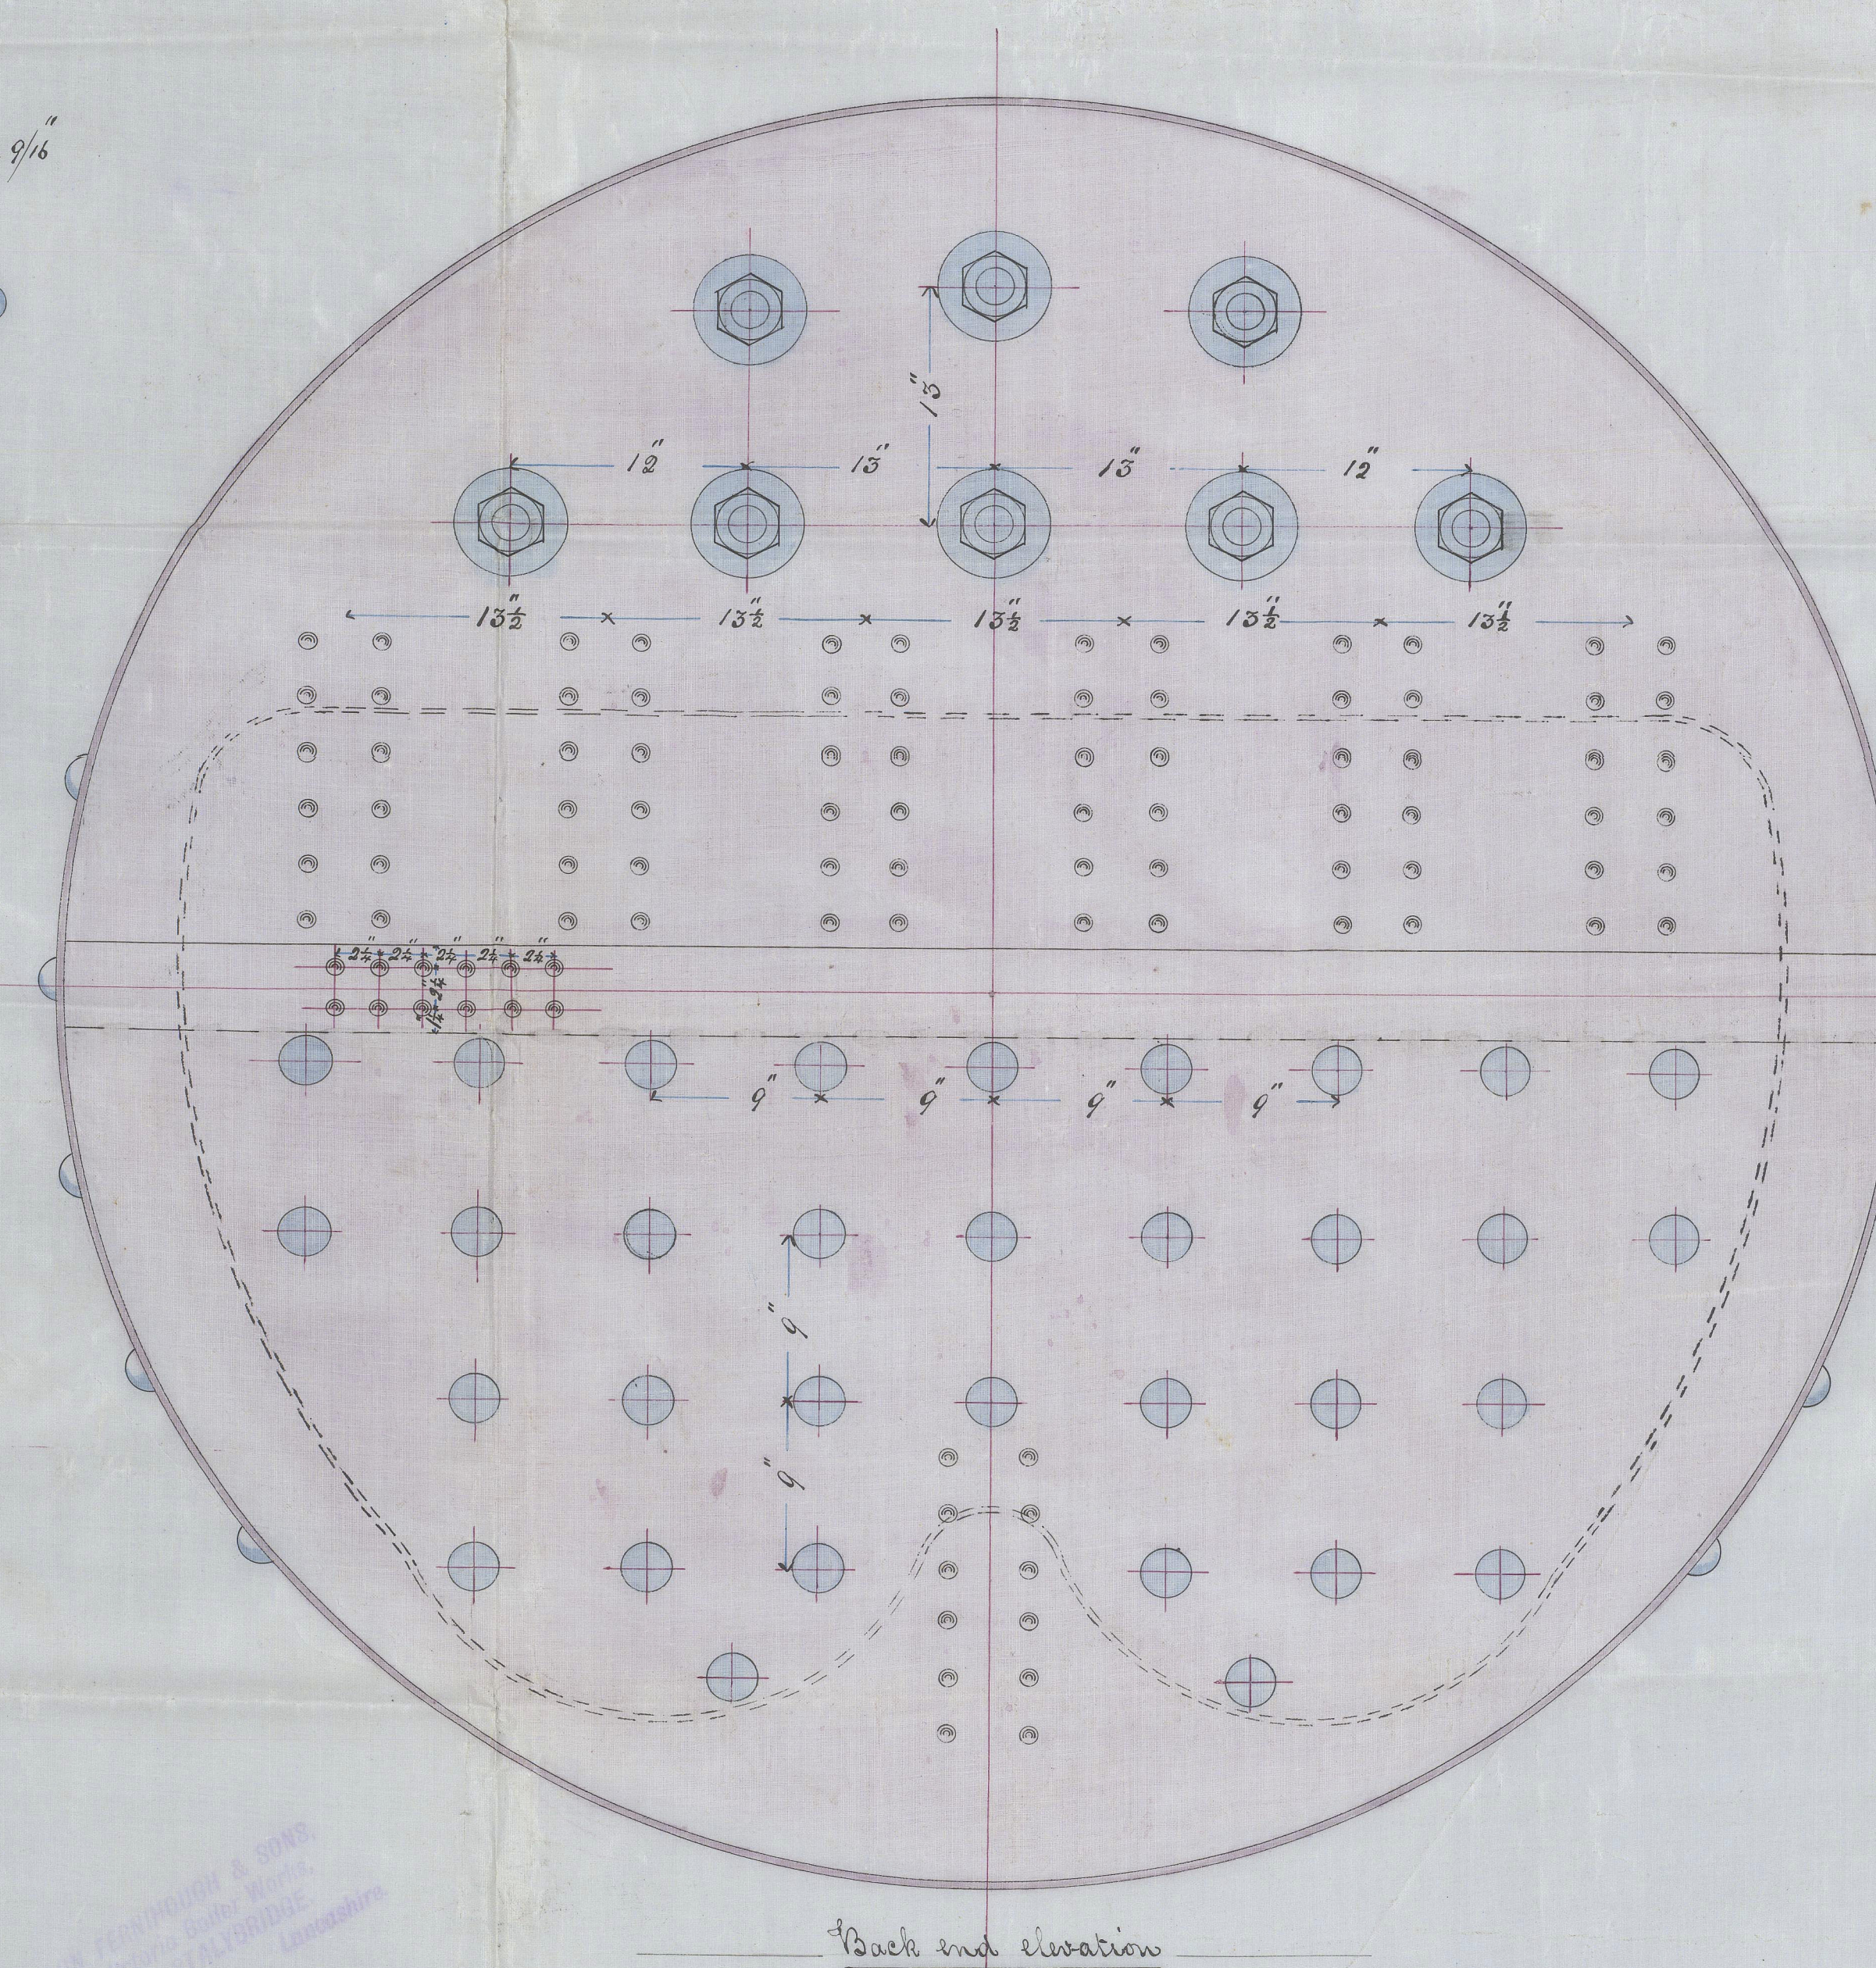
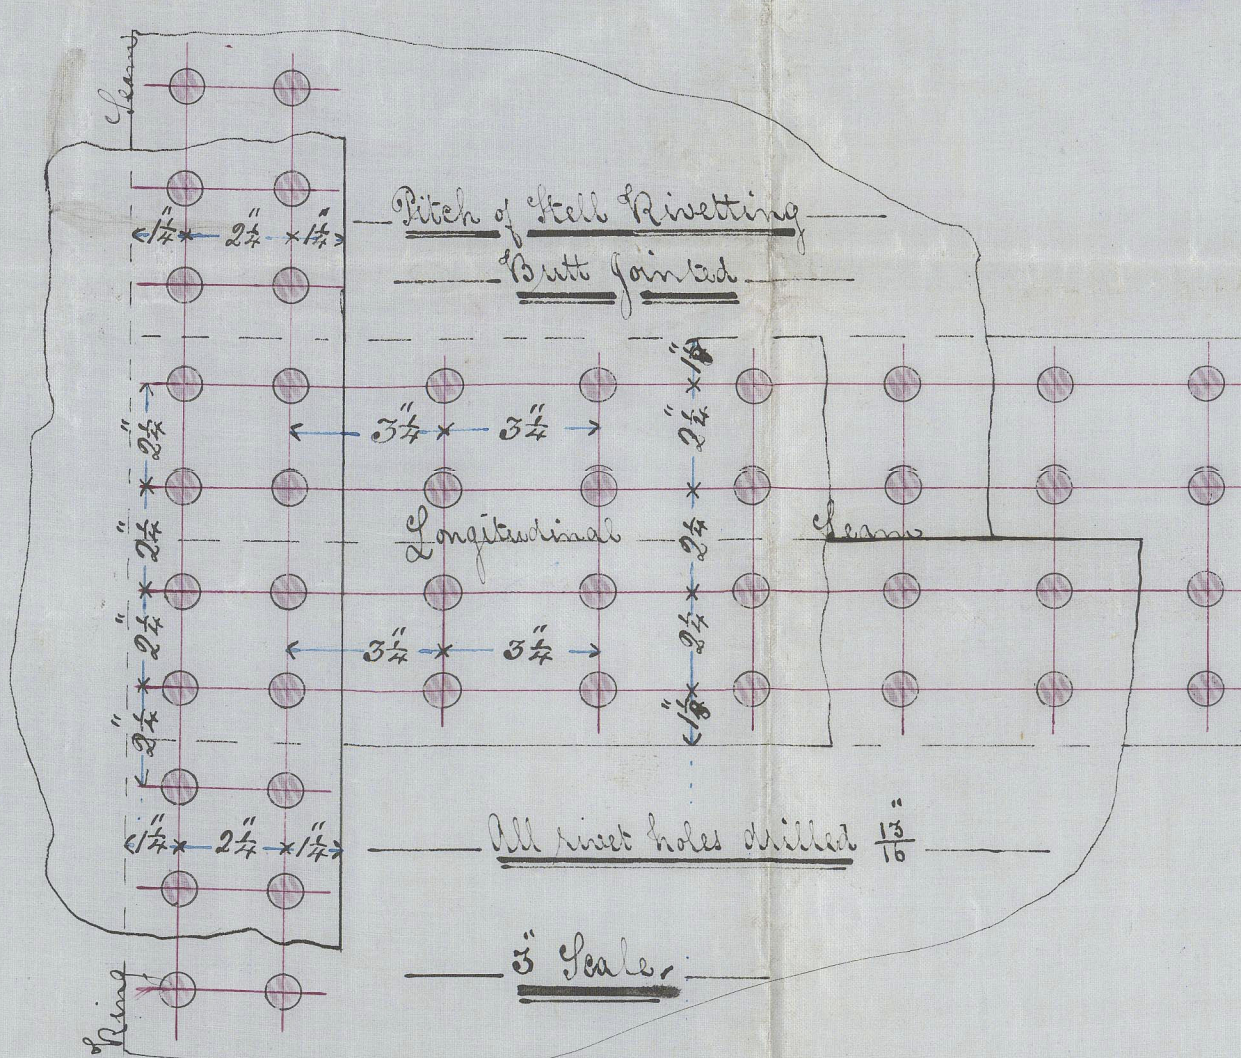
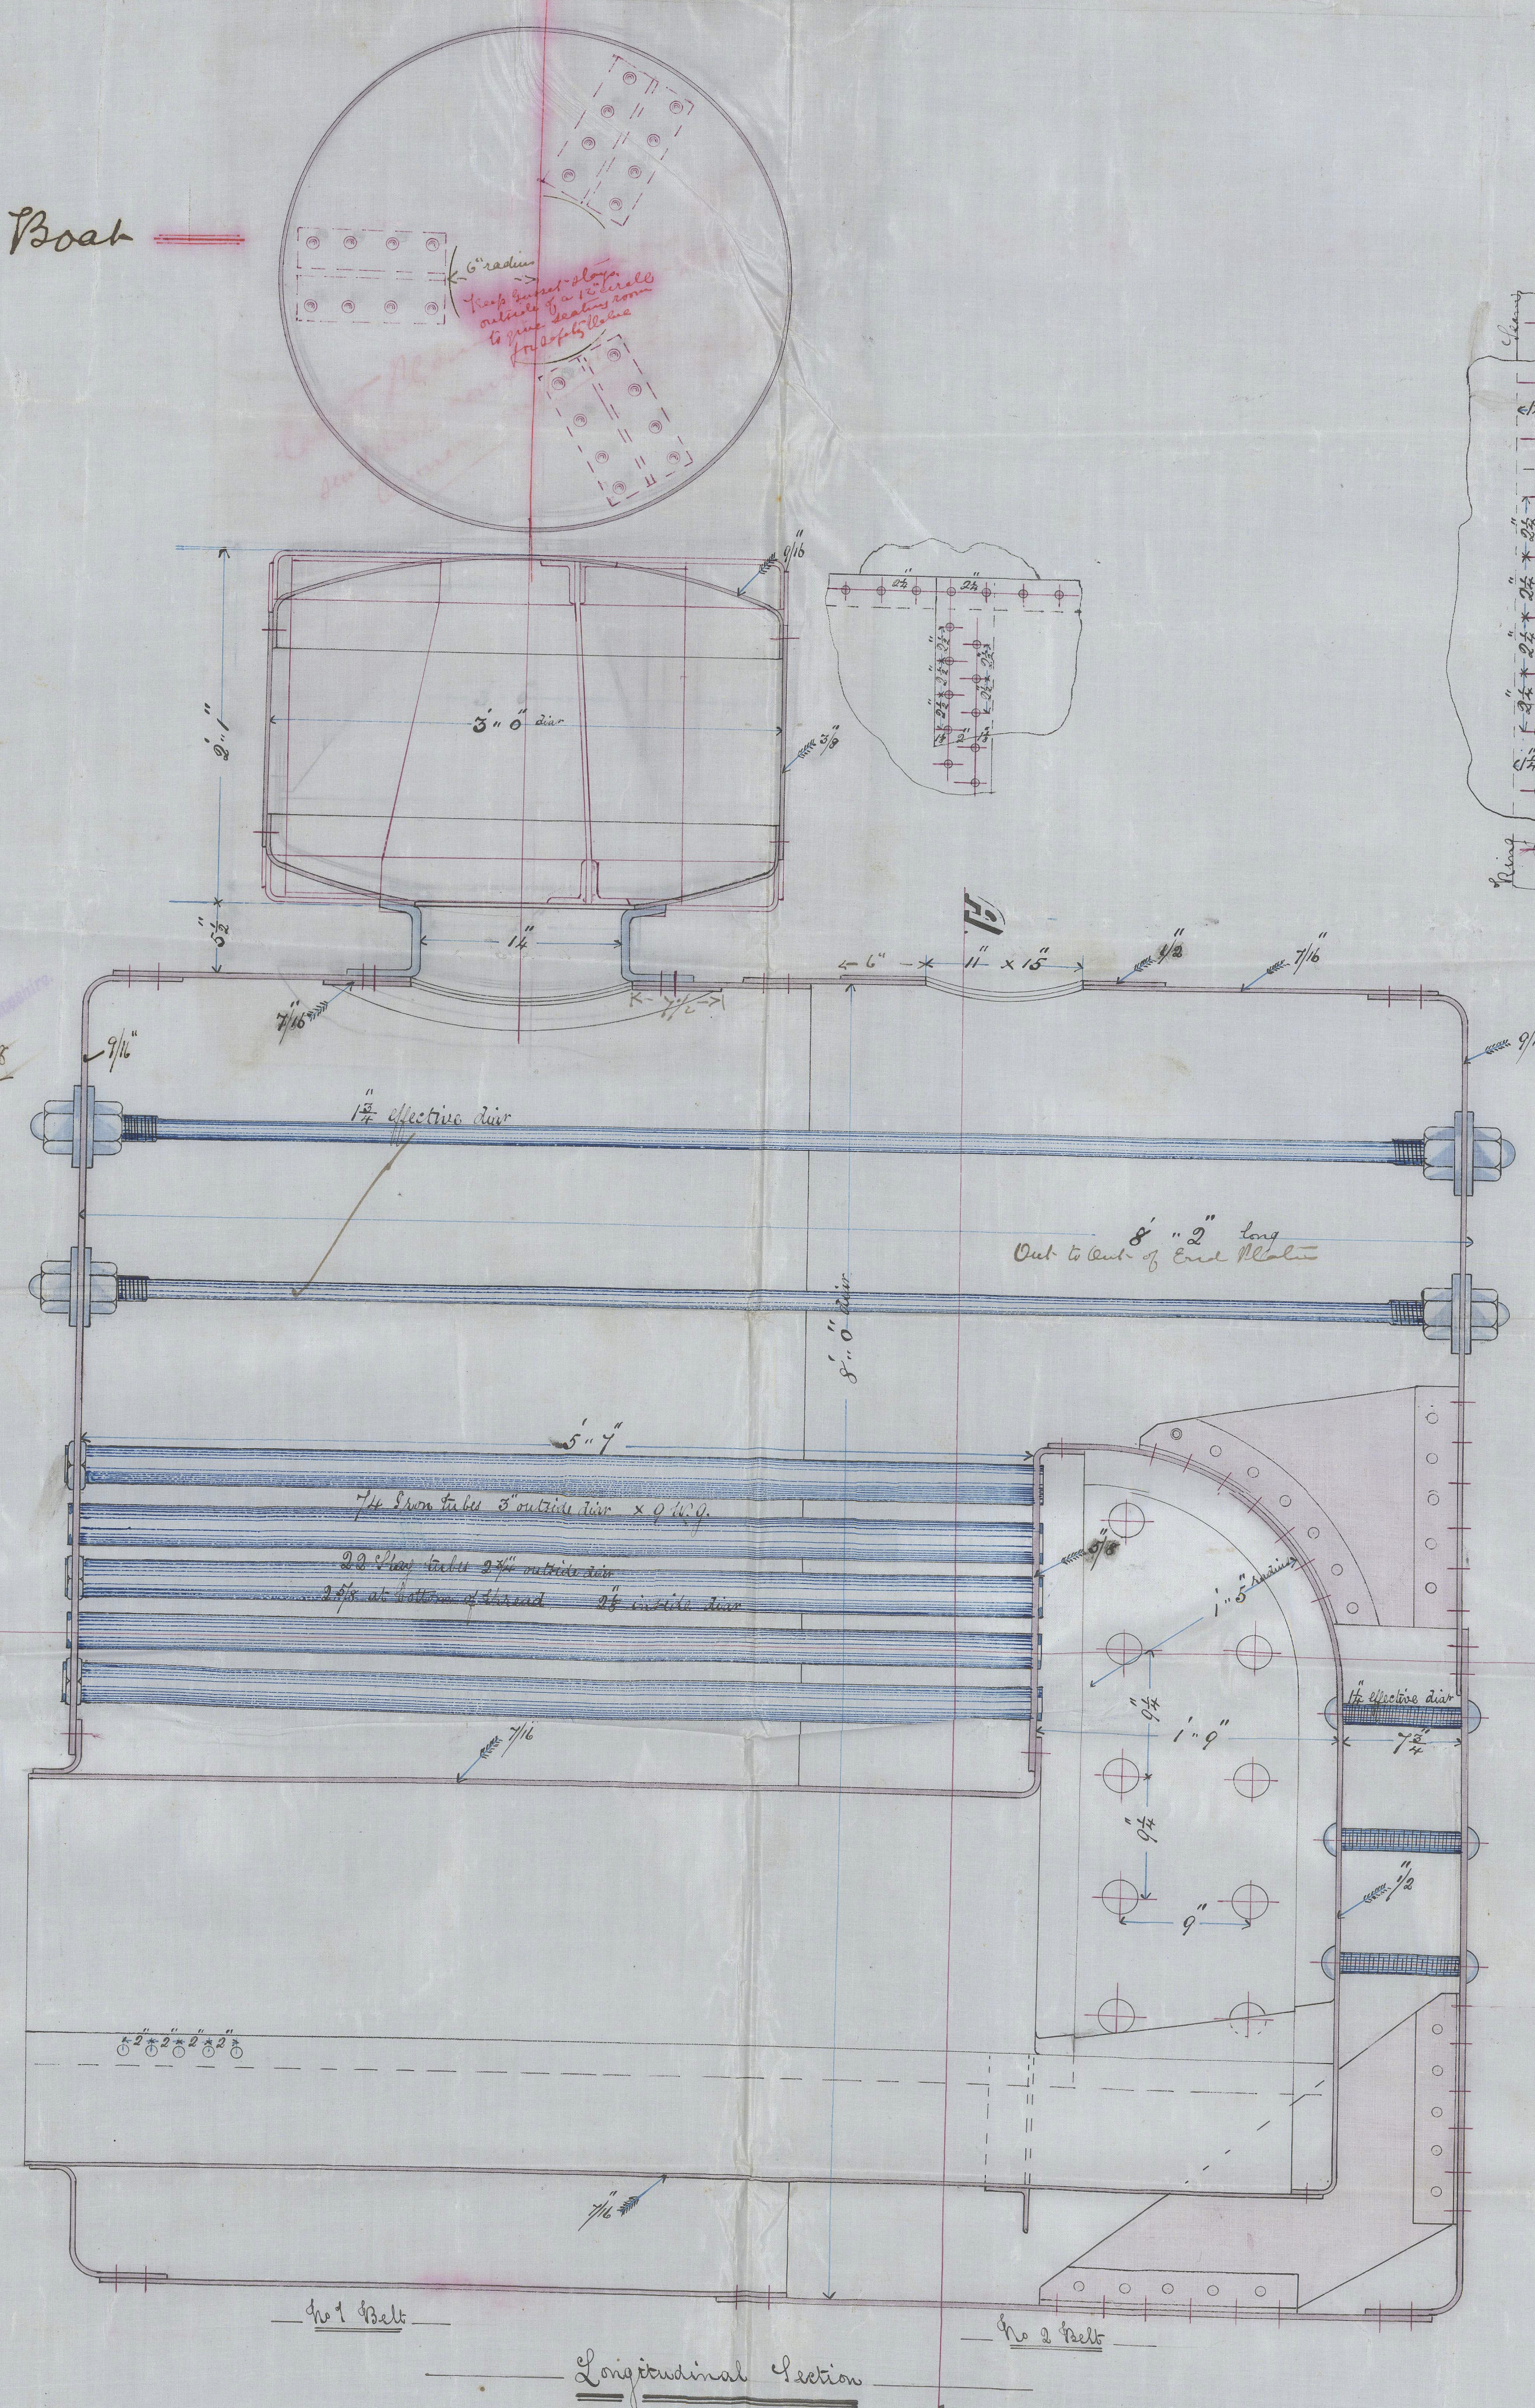


Steel Boiler for Steam Boat
"Pioneer"

Mr Revere Mye Sussex
Managing Owner

Shaps & Jules of Iron
Working pressure
40 lbs

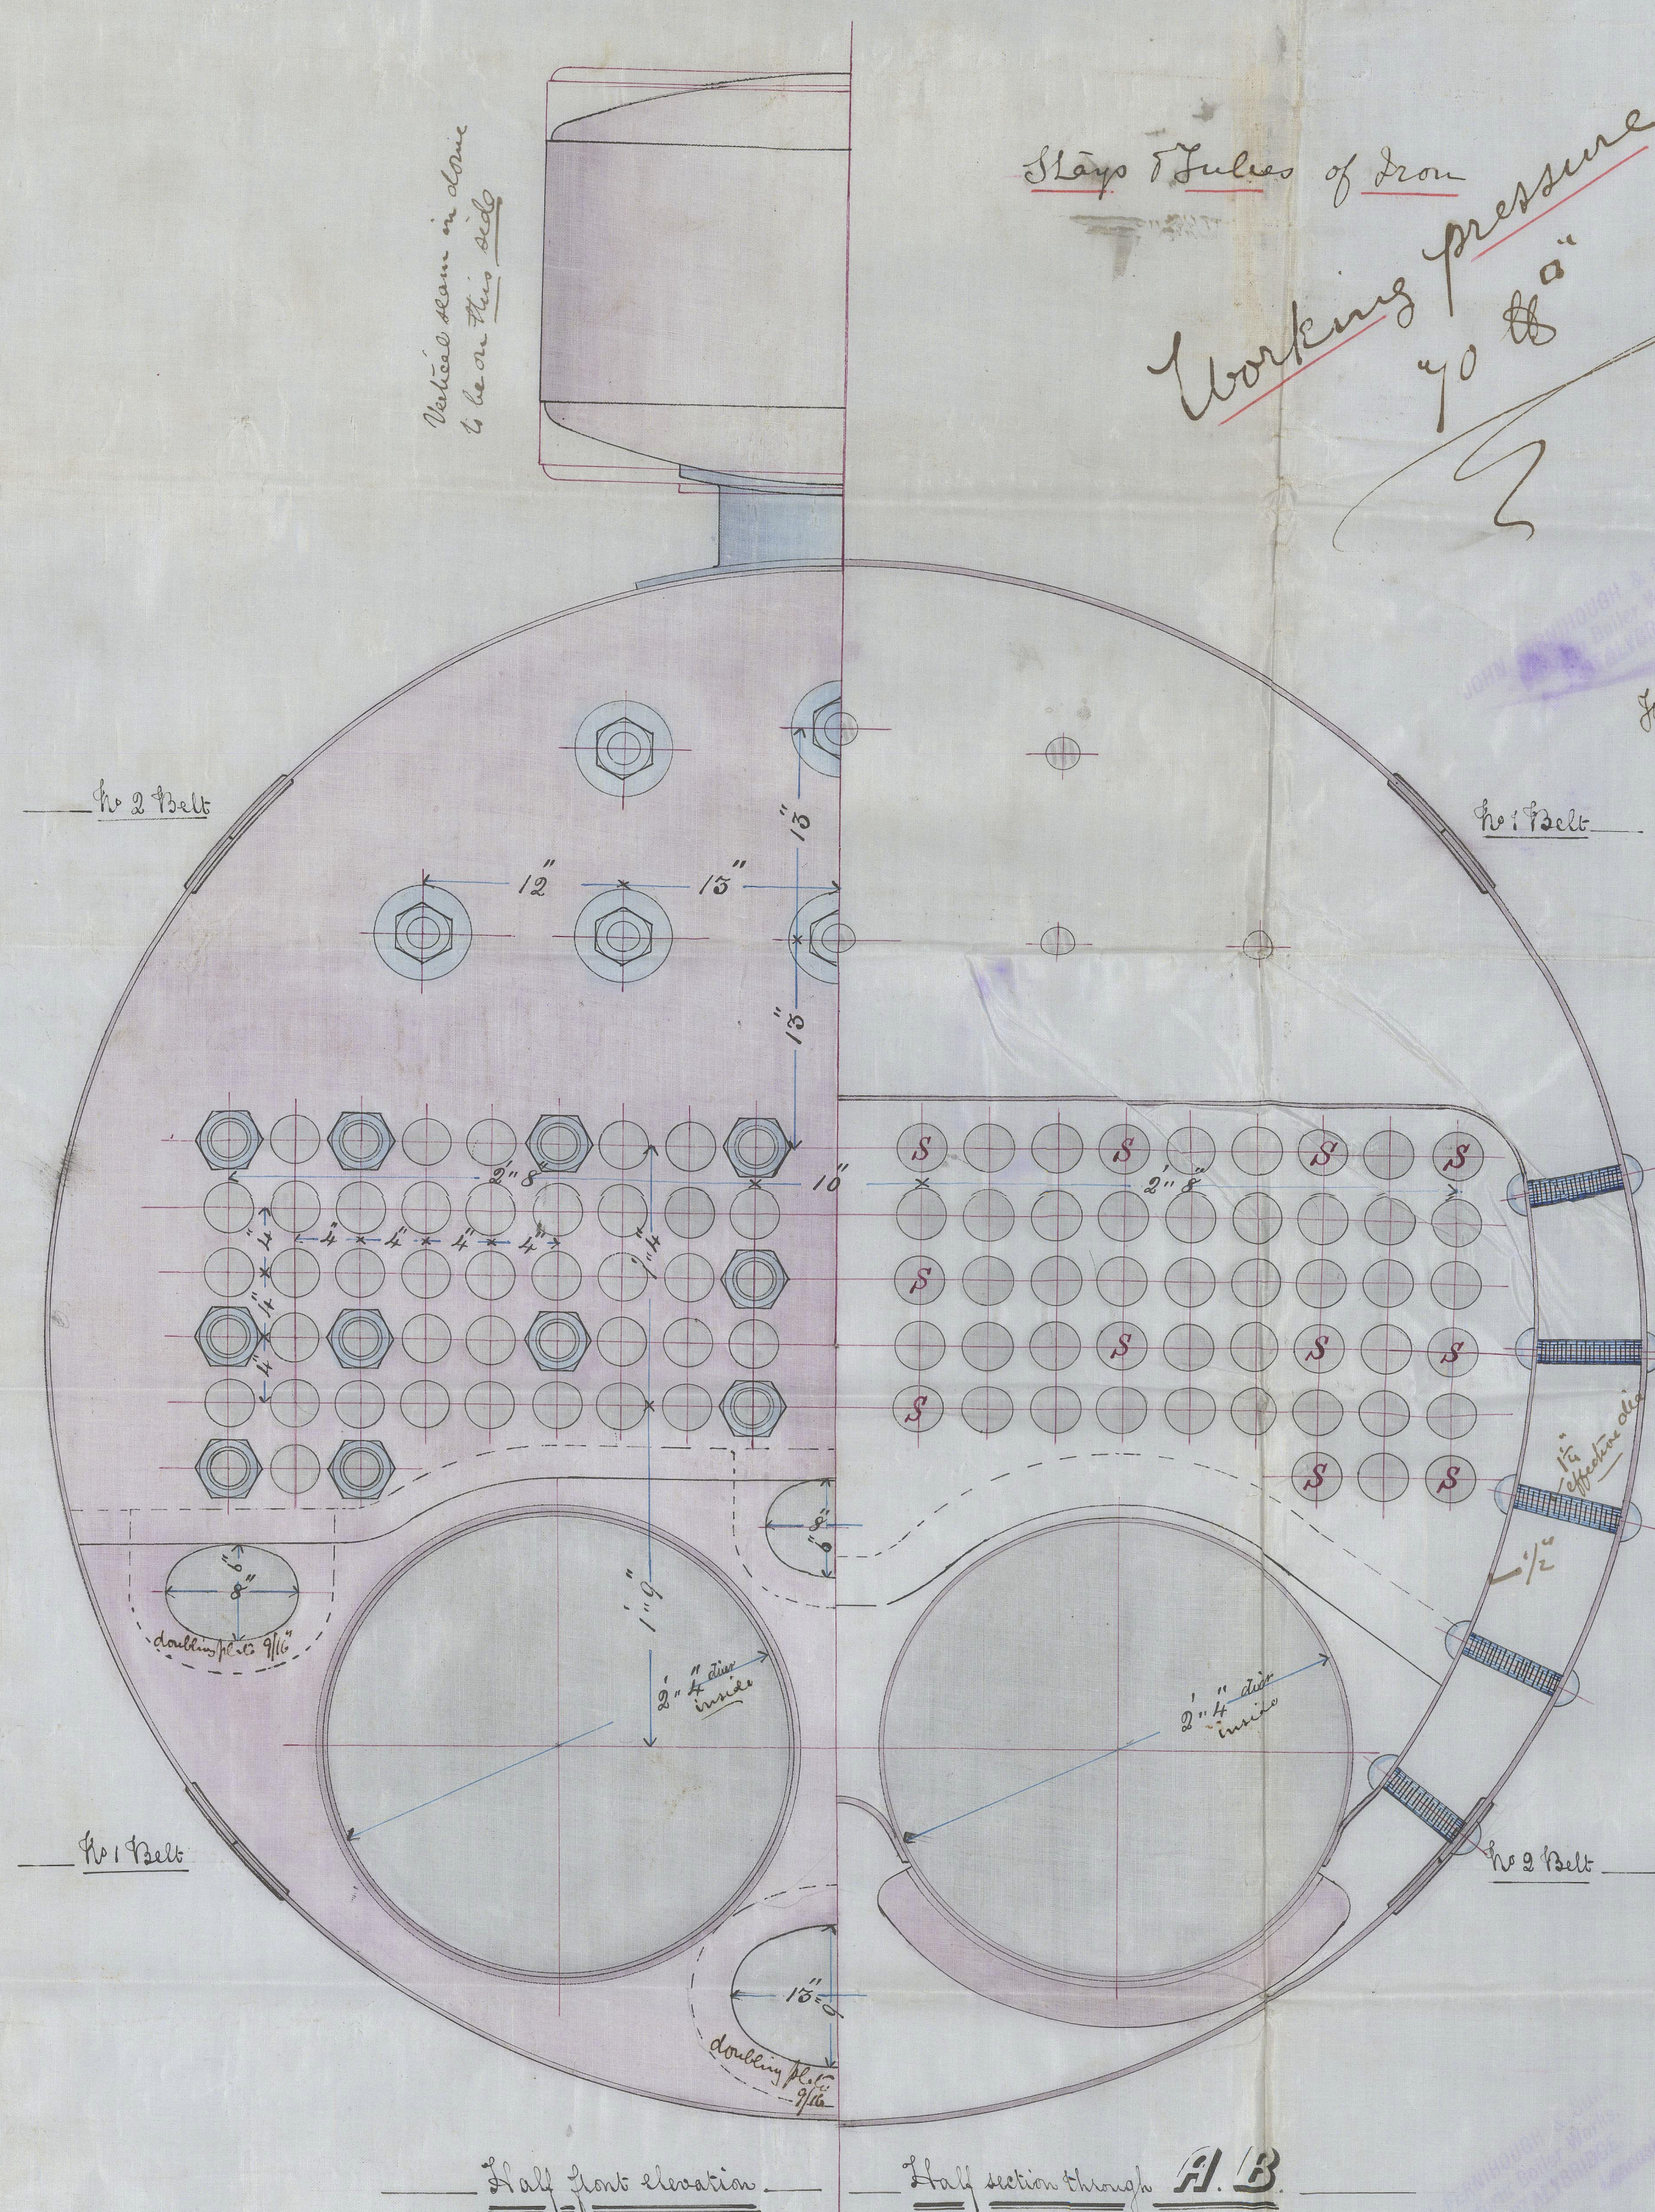

SCALE $\frac{1}{2}$ " INCH TO ONE FOOT

602713-01024

