


Working Pressure 50 lbs Per Square Inch.

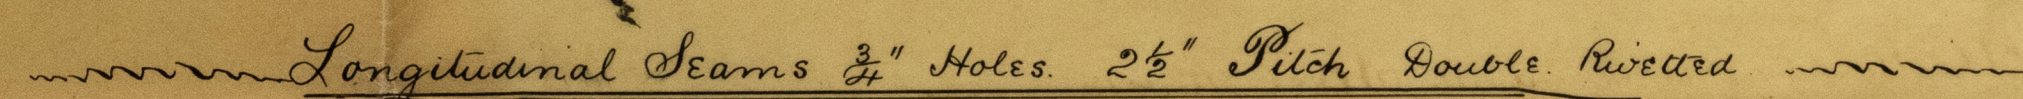

Circumferential Seams $\frac{3}{4}$ " Holes, $2\frac{1}{4}$ " Pitch, Single Rivetted.

All Holes drilled and Steel Rivets

E. F. R. E. W. C. O. L. D.

N^o 9503

DRAWING Steel Donkey Boiler Messrs Mc Gregor Gow & Co

DATE 20th November - 1888.

SCALE $\frac{1\frac{1}{2}''}{\text{---}} = 1 \text{ FOOT}$

DRAFTSMAN J. S. Tuckett