




Proposed Strengthening
of Sponsons
of
Woolwich Ferry Boat
Gordon & Duncanson

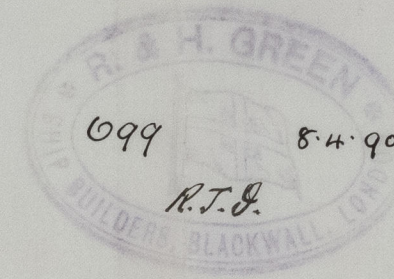

Section at A A A
Scale 1" = one foot

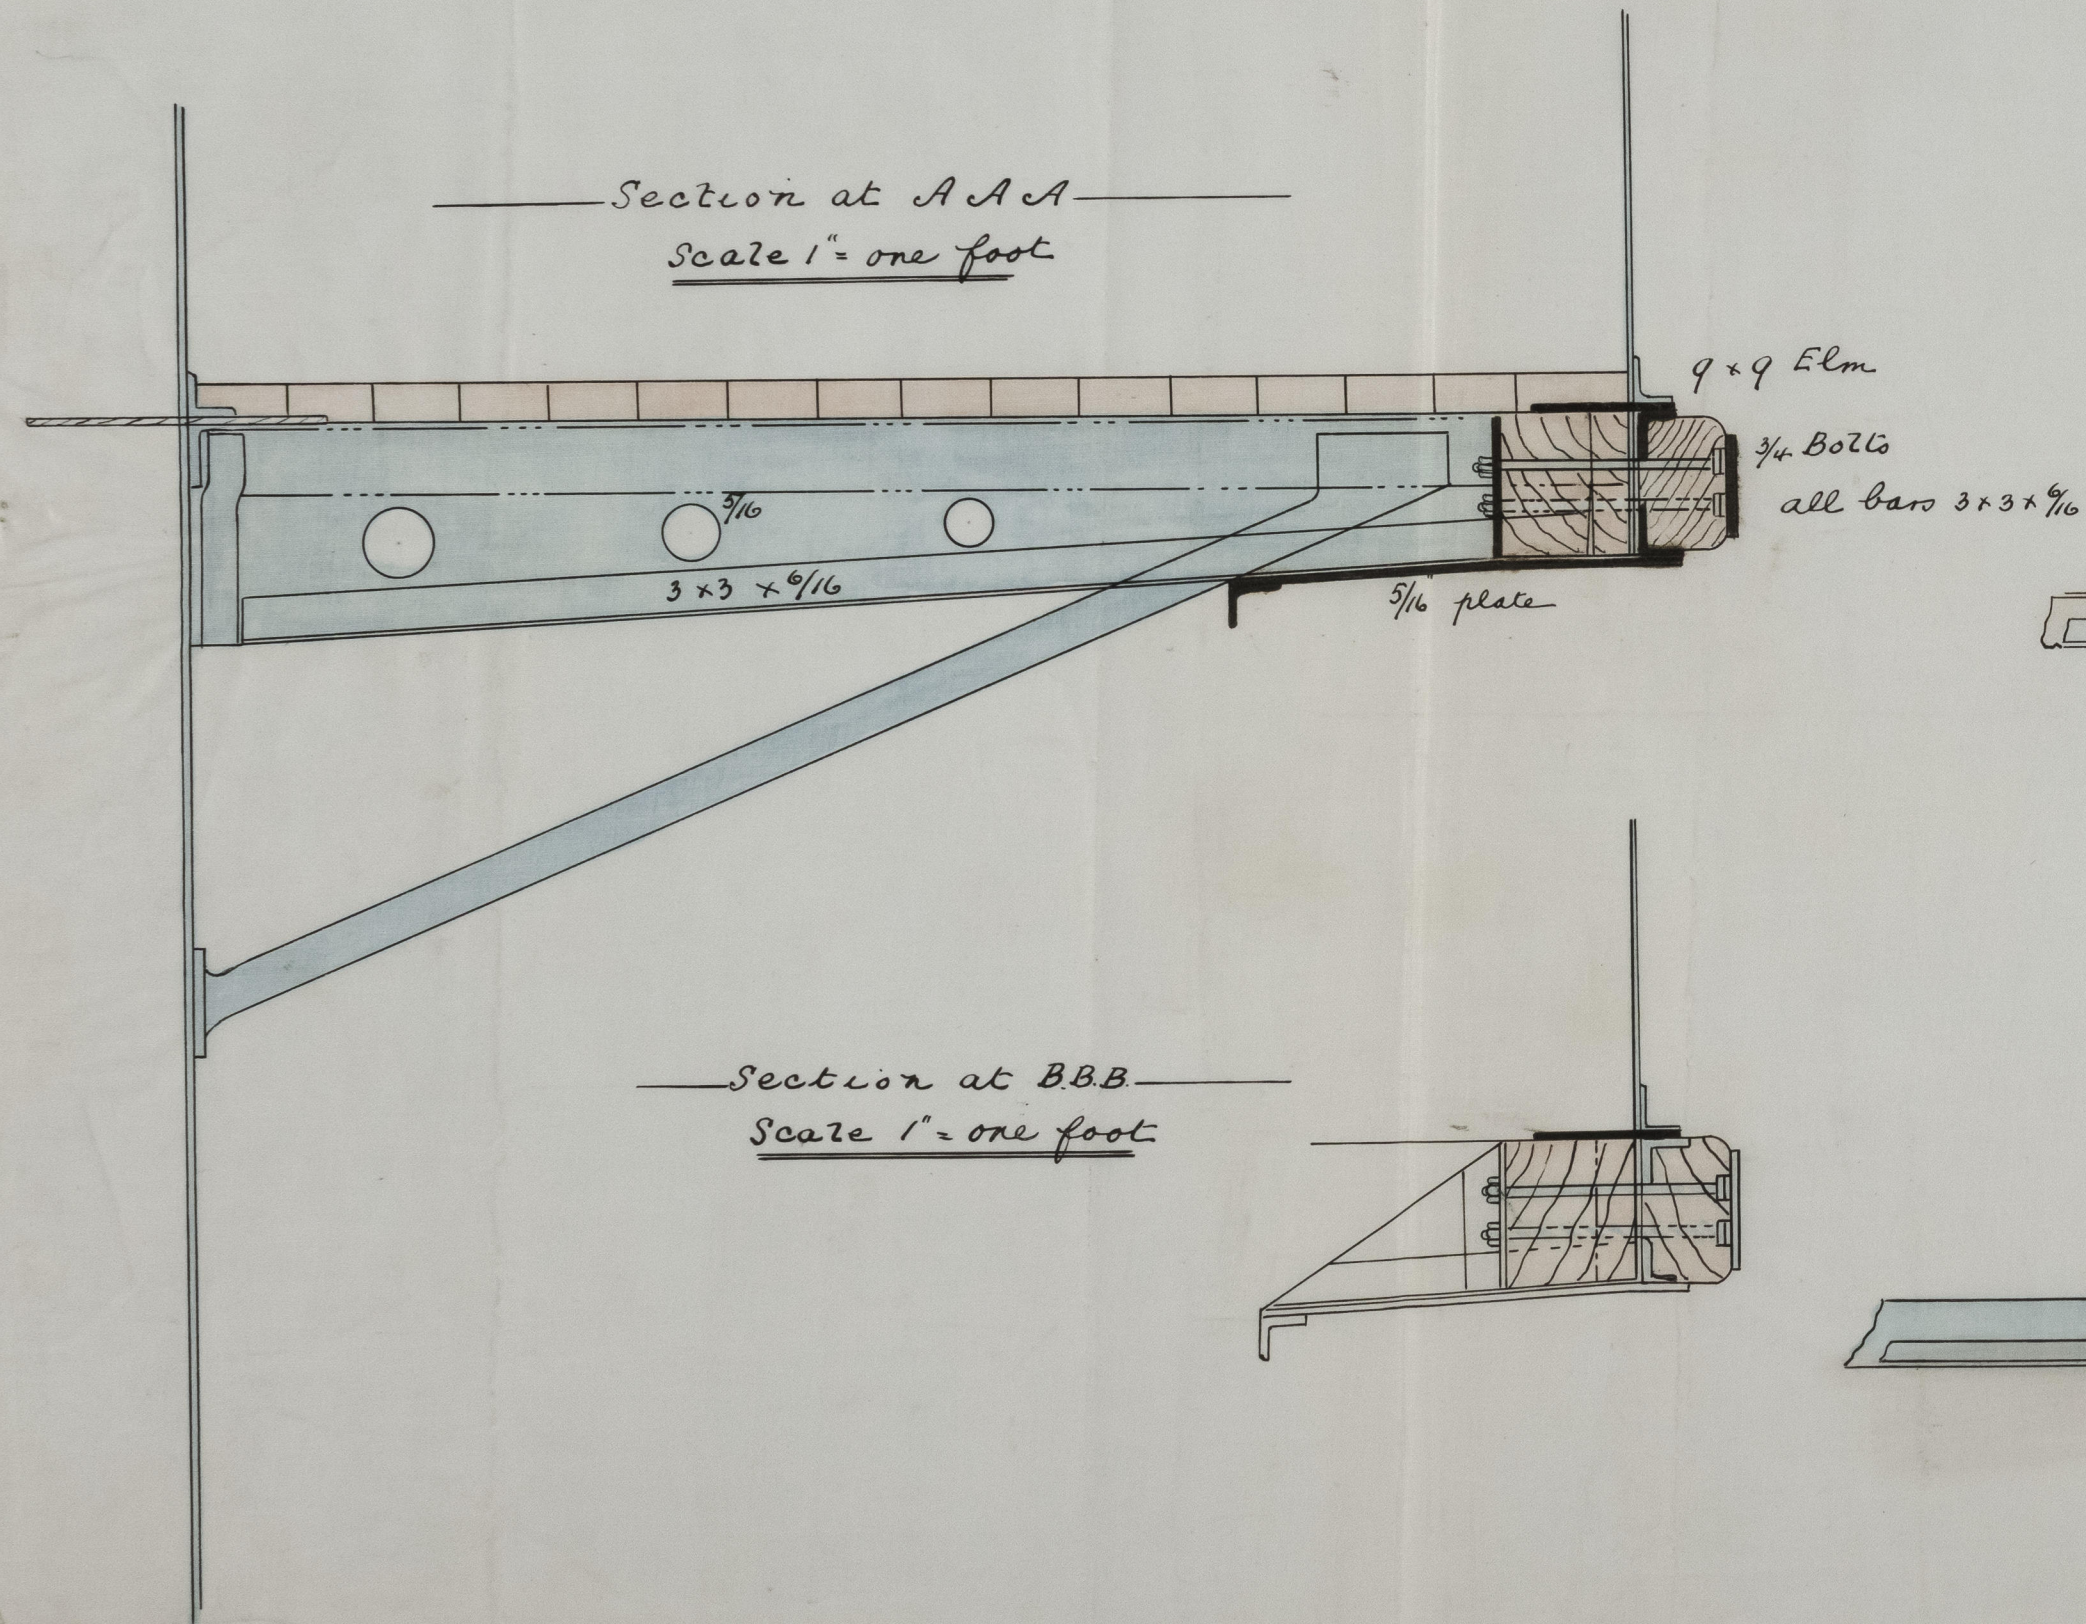

Section at B B B
Scale 1" = one foot

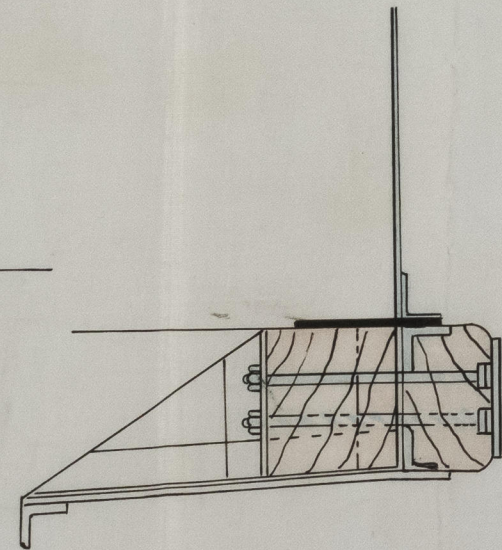

Scale 1/2" = one foot

