
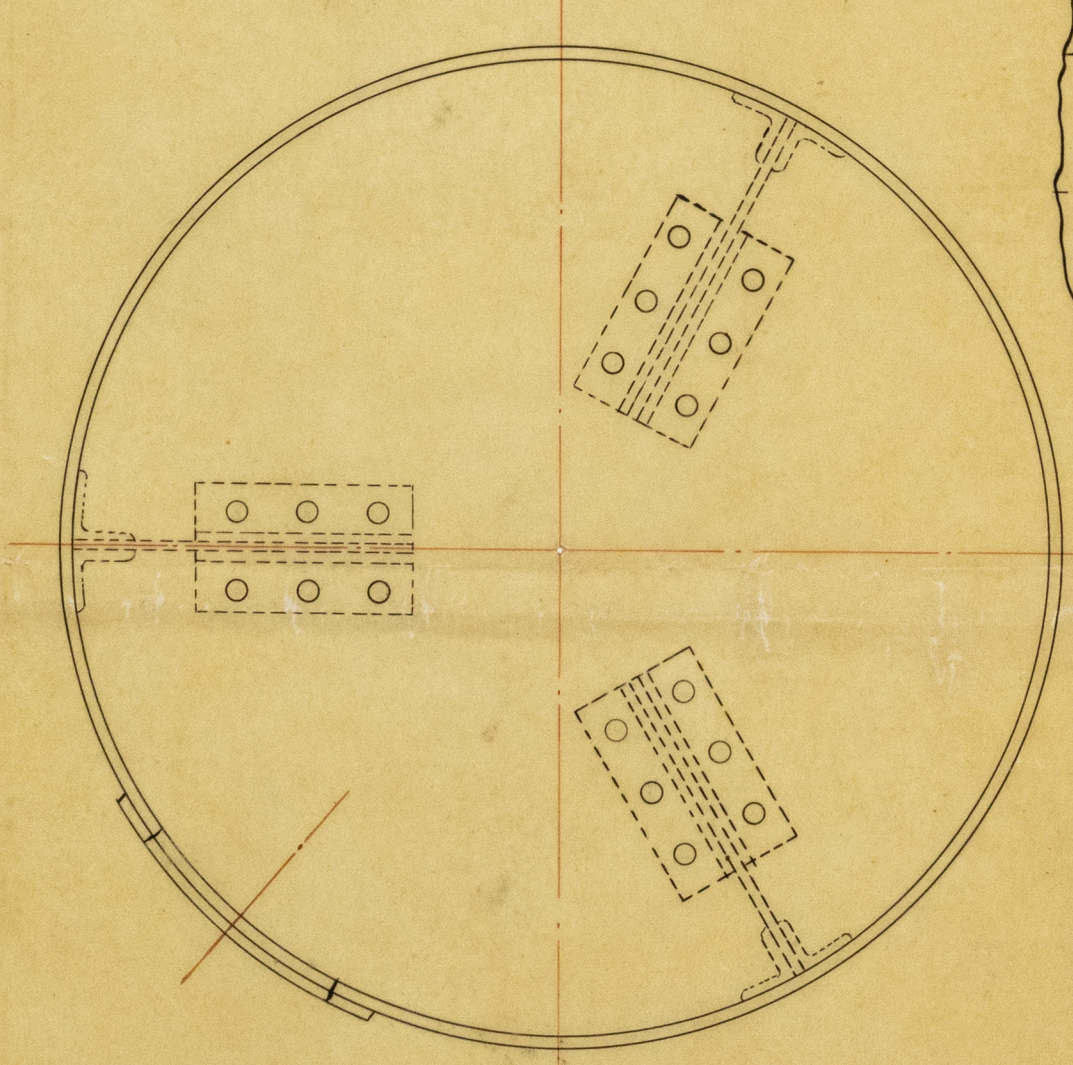


th 8/3/09




J J Staperader
To Pass Lloyd's Survey

FRASER & NEAVE
MONUMENT CHAMBERS
1110 WILLIAM ST. S.D.


Scale 1 1/2" = 1 Foot

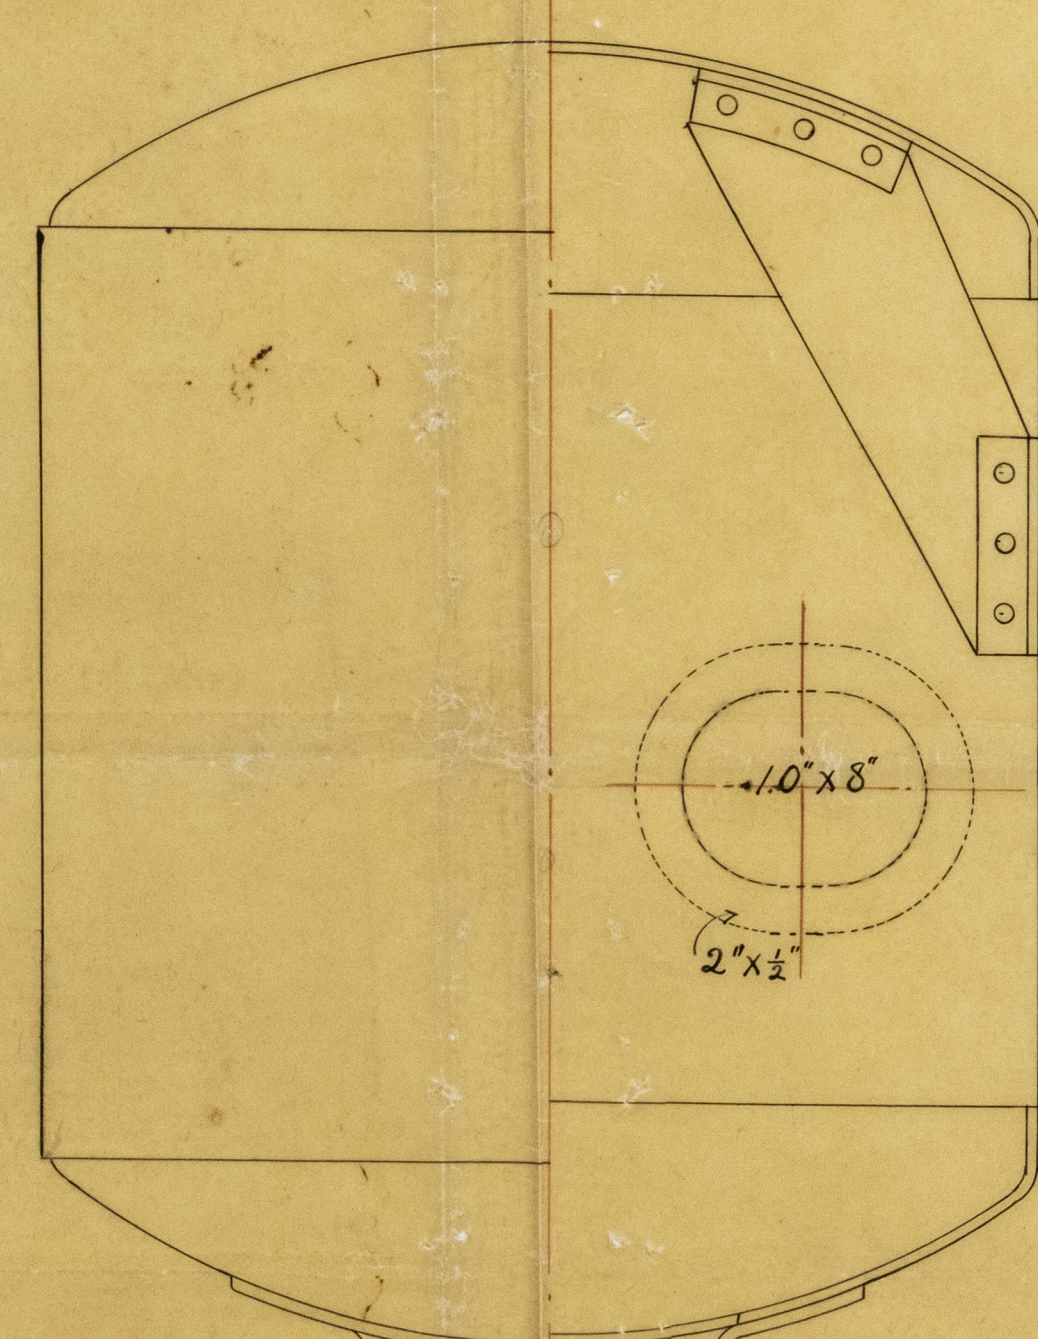

Plan of Dome

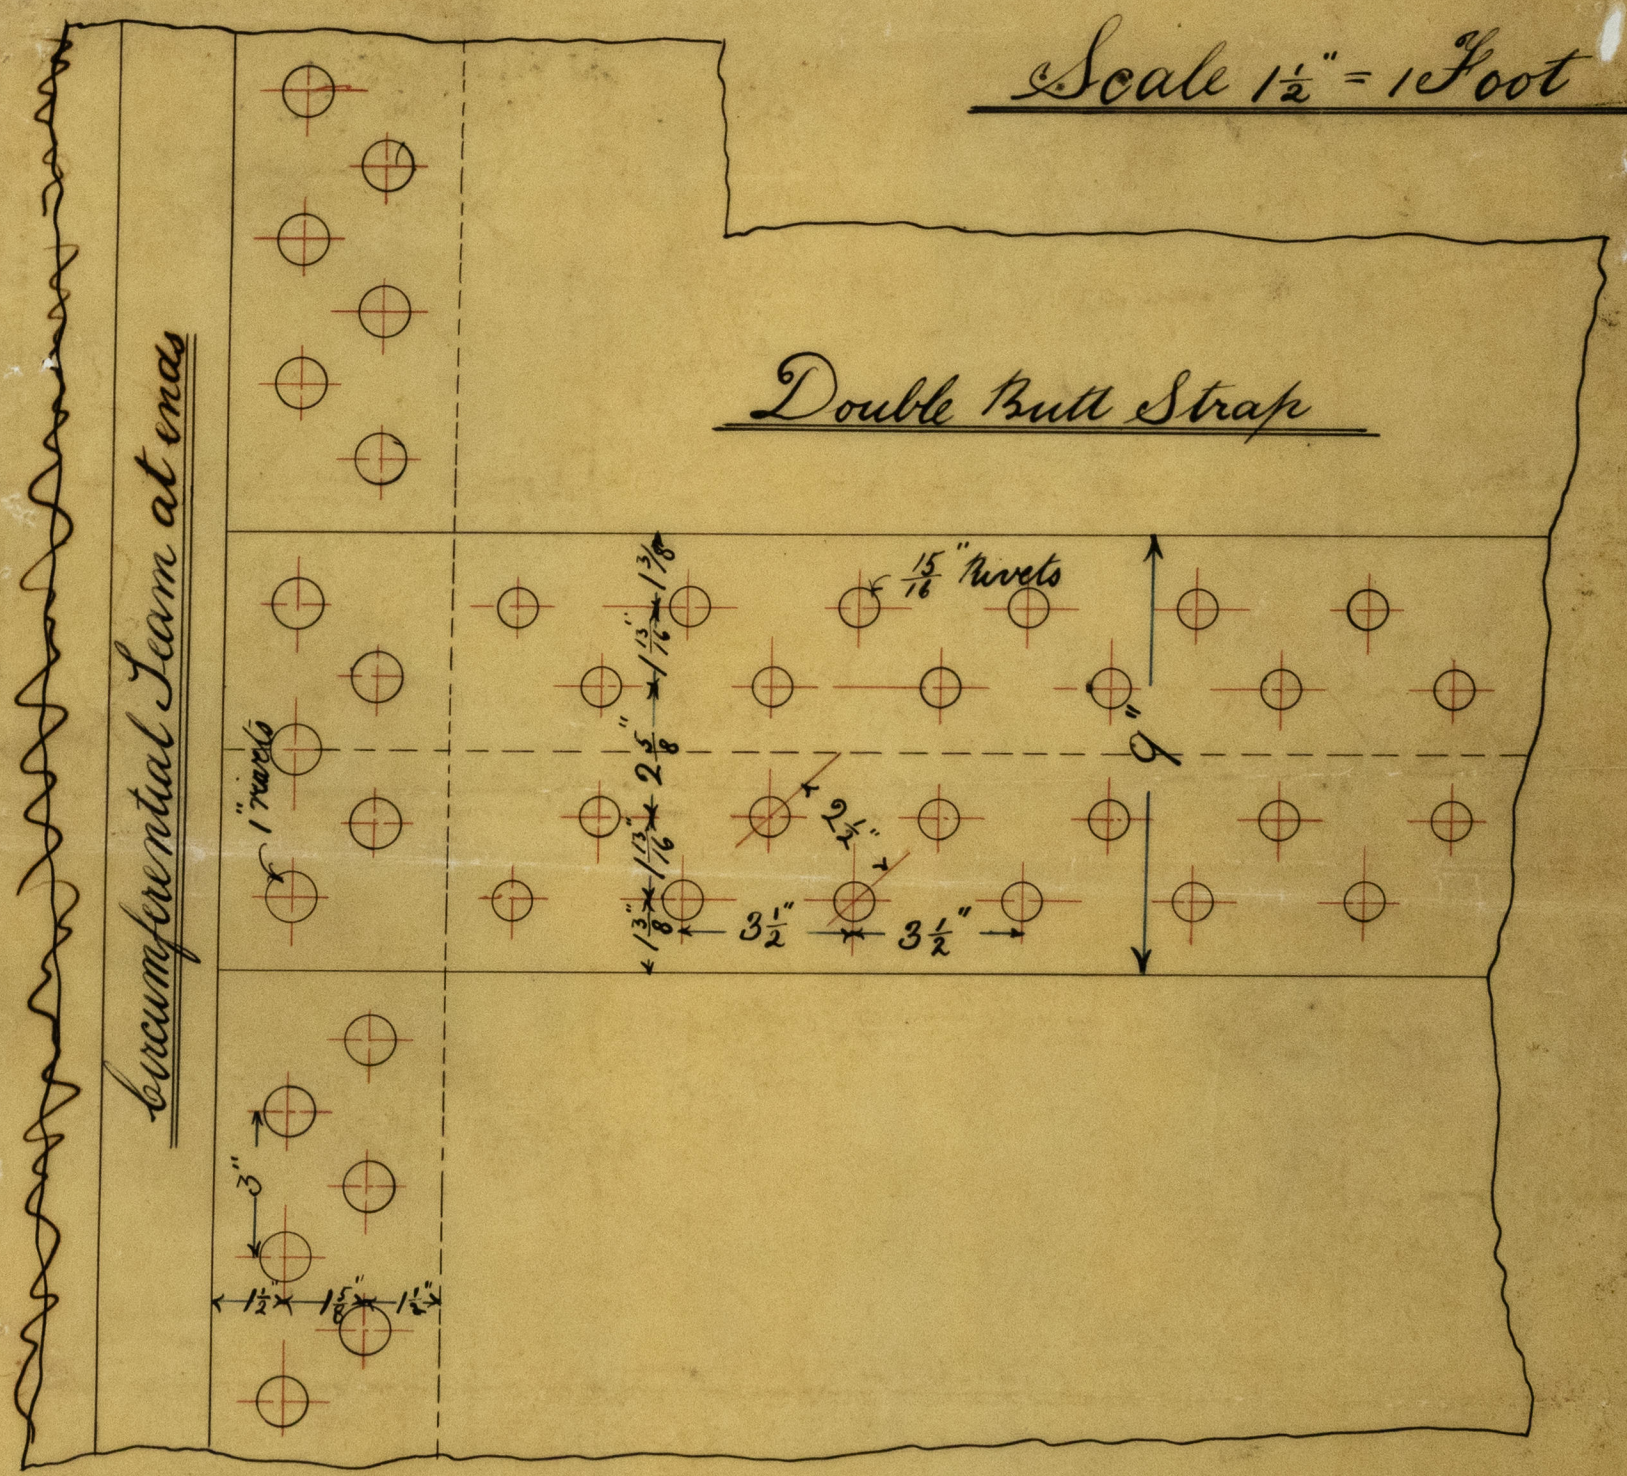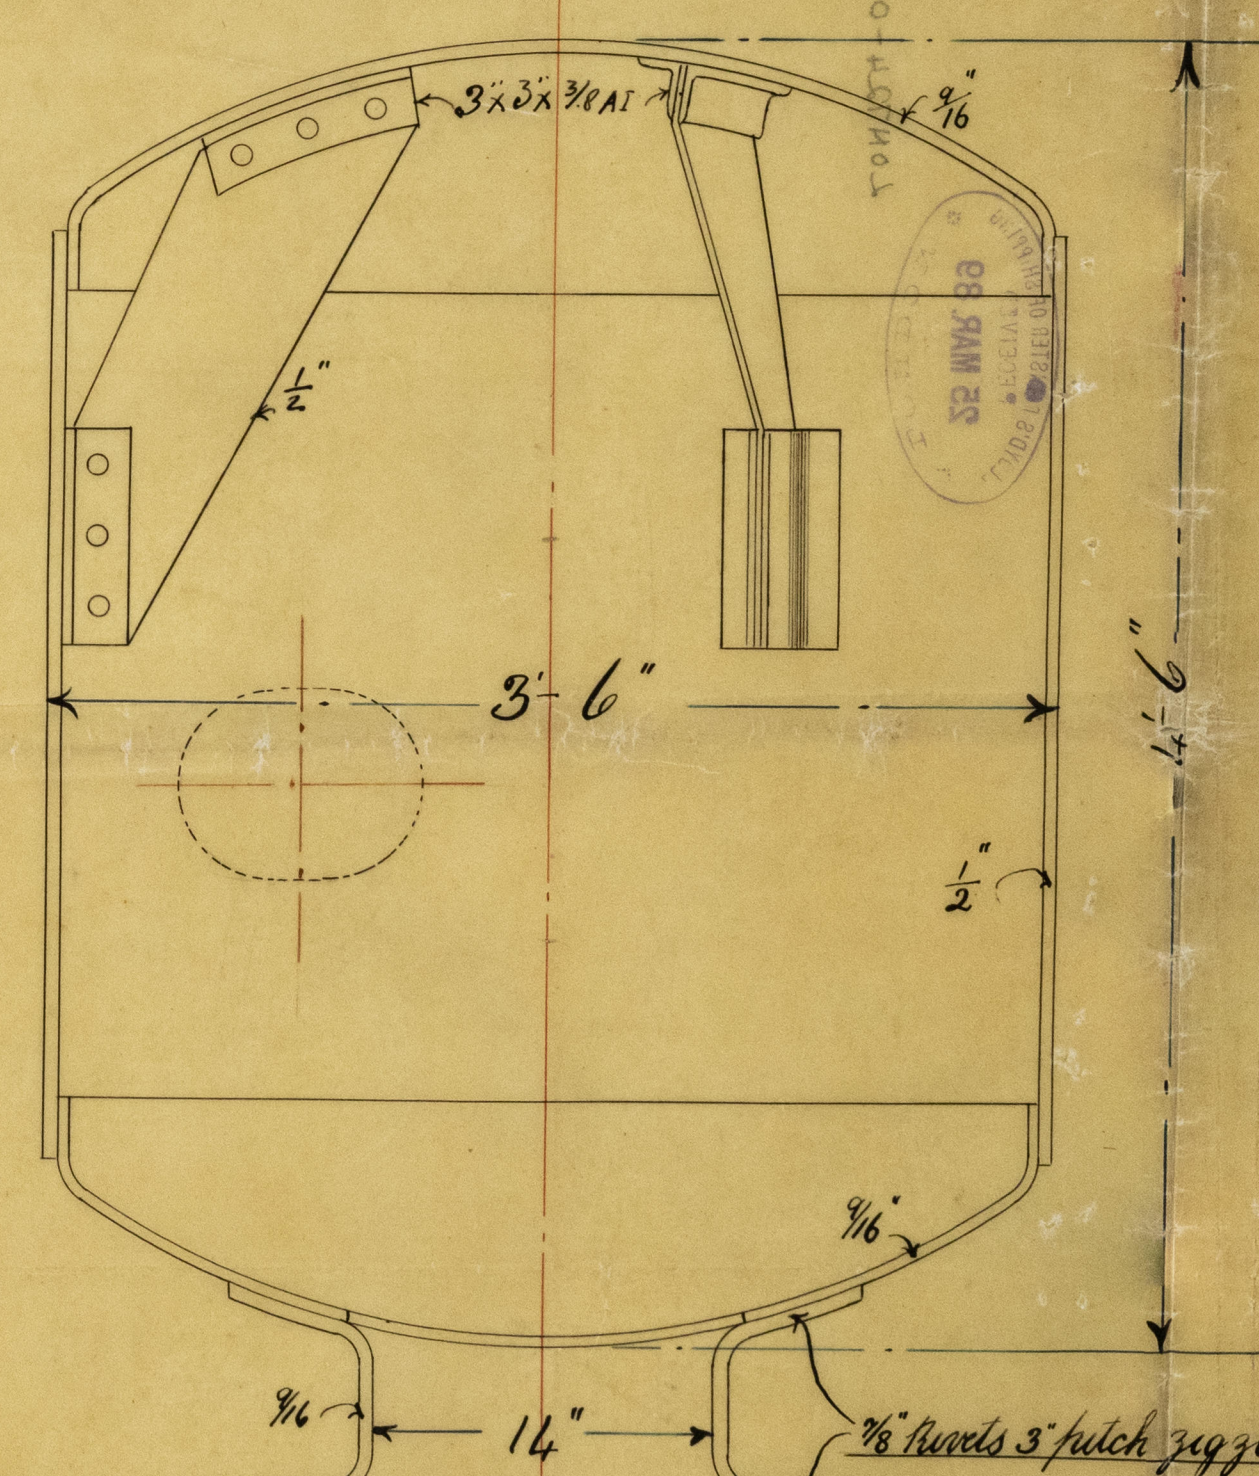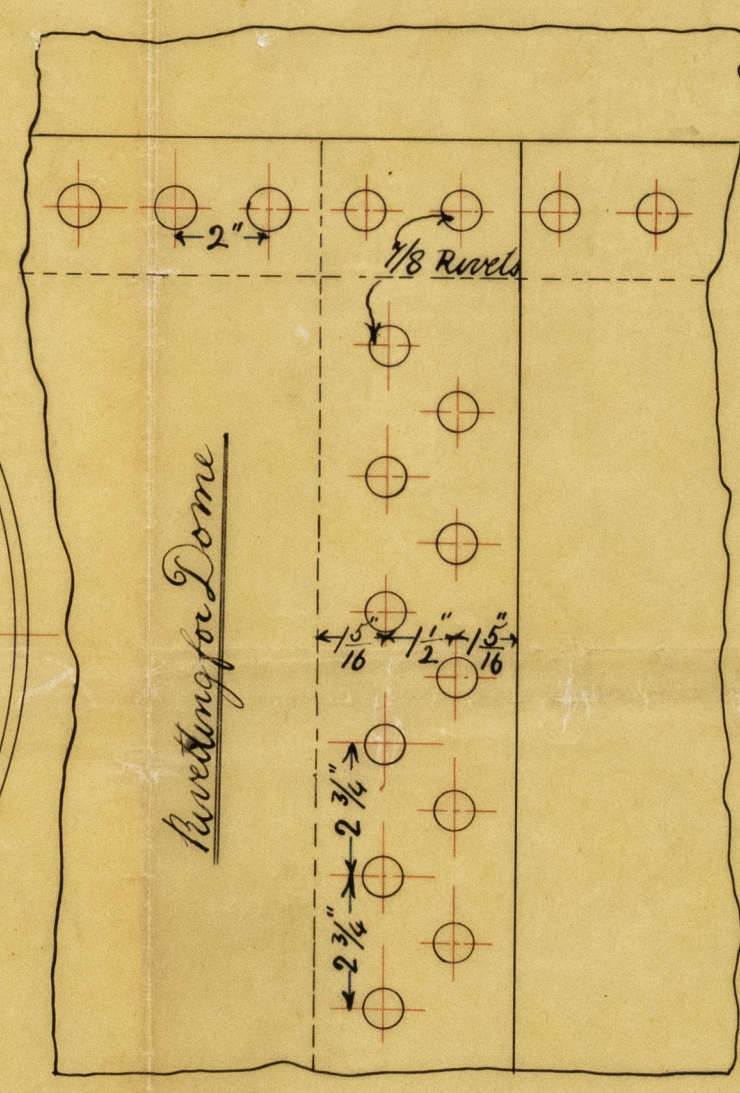



Double Butt Strap

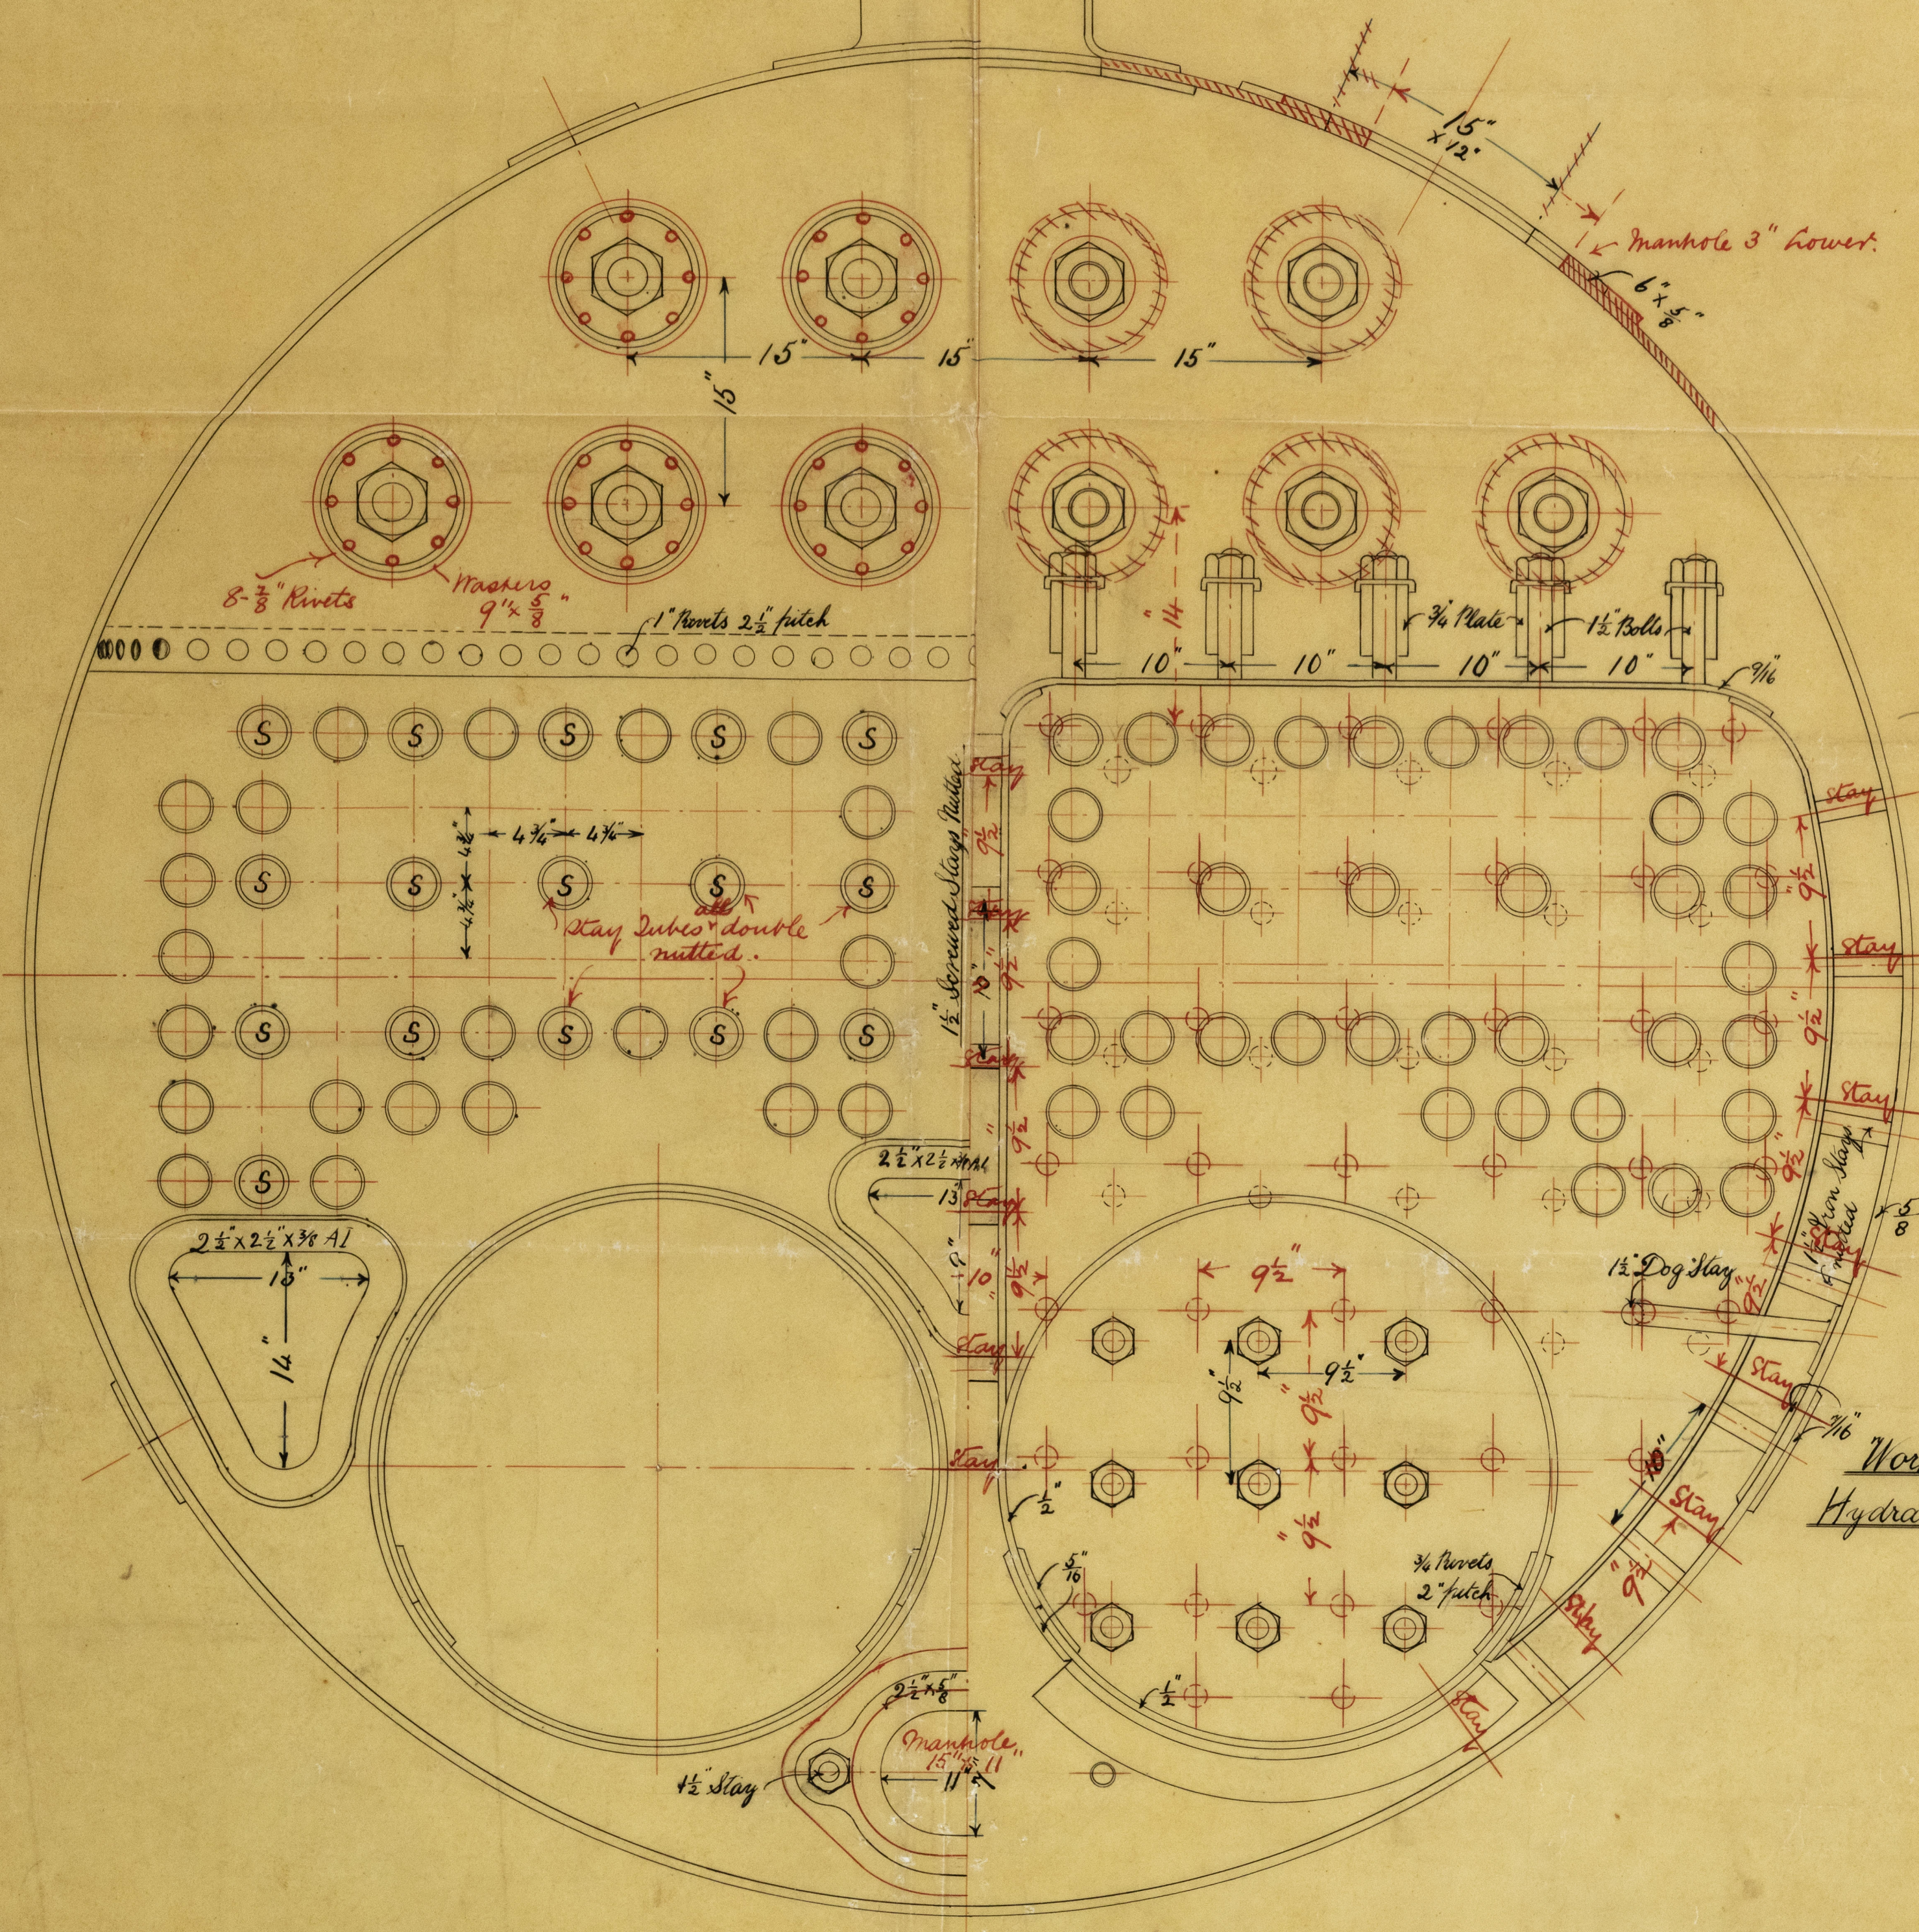

All Stays Iron
All Rivets Iron
All Plates Steel
of Wardale Iron Co.
All holes drilled

Working Pressure 35 lbs per sq in
Hydraulic Test 170 " " "

Net 3.38

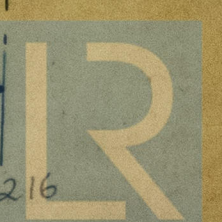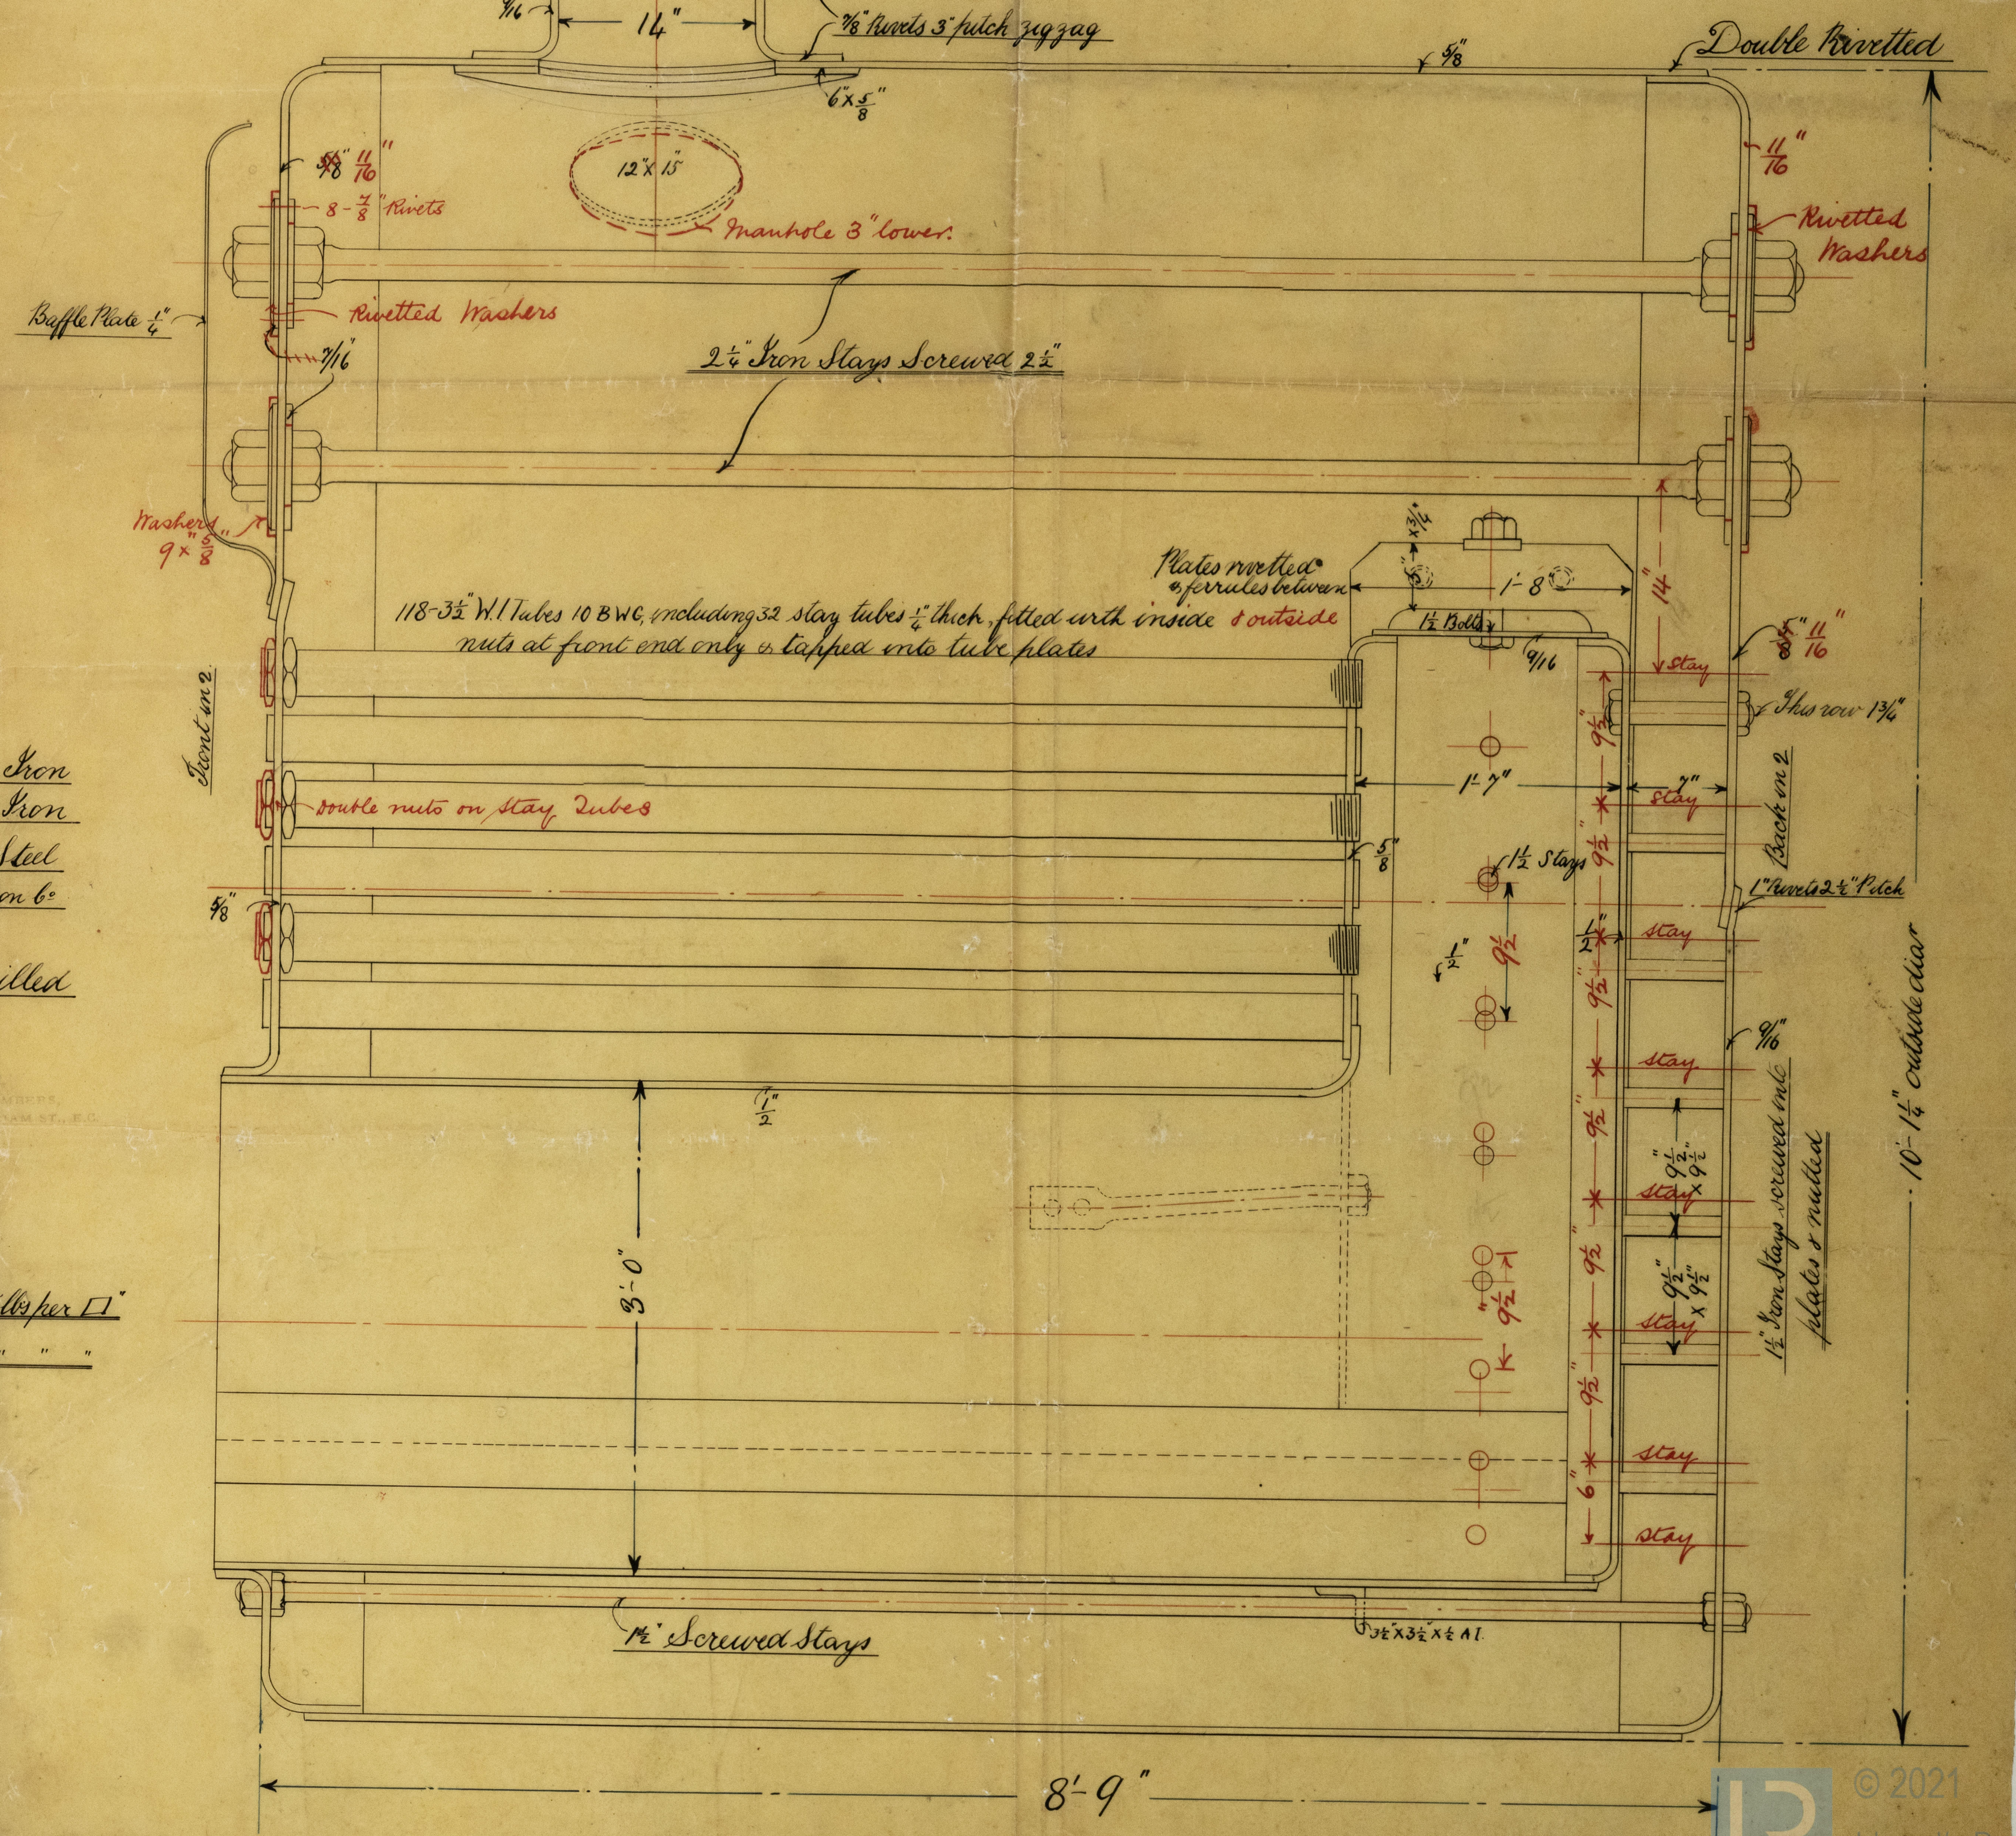

LONT 24-0216

21 X 21 12

Handwritten: 20. 21. 22. 23. 24.

1867

~~Wasserdampf~~