
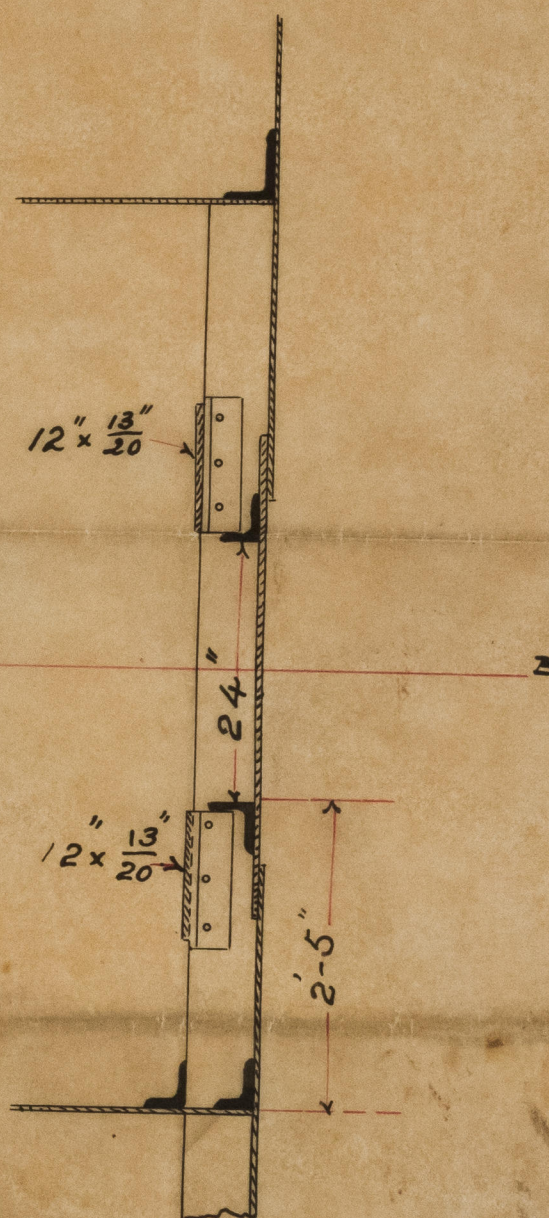
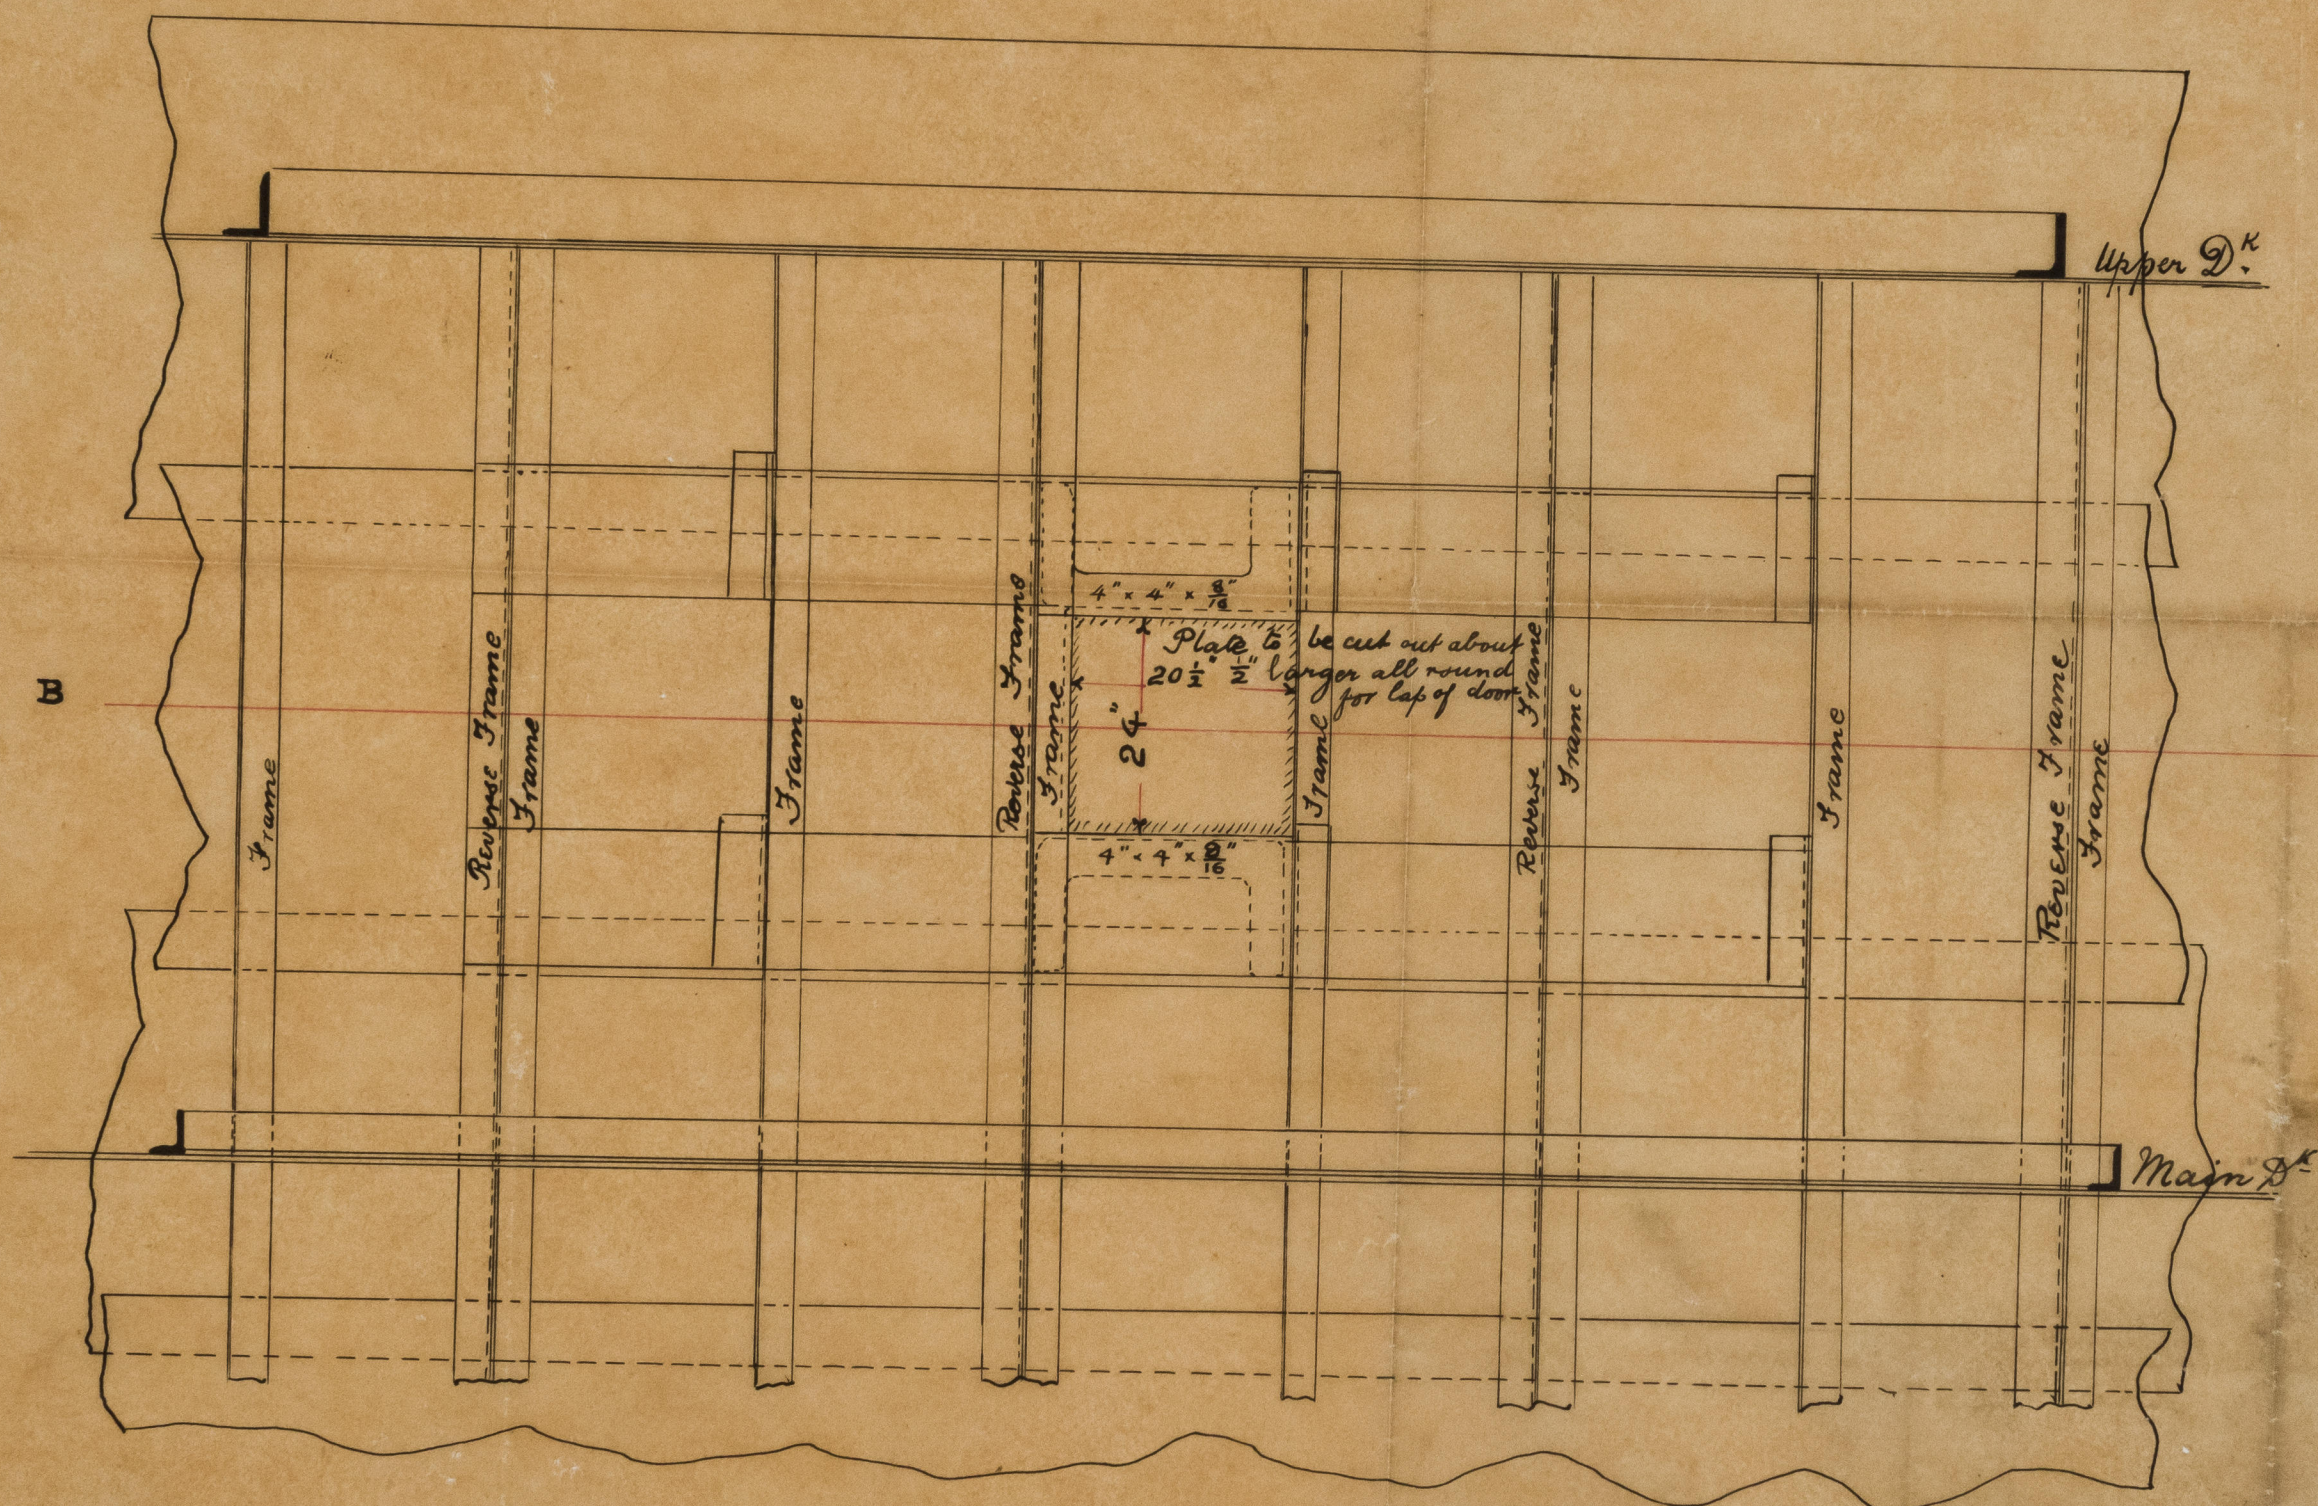



Cargo Ports

S.S. 392 & 394.

Scale $\frac{3}{4}$ " = one foot.

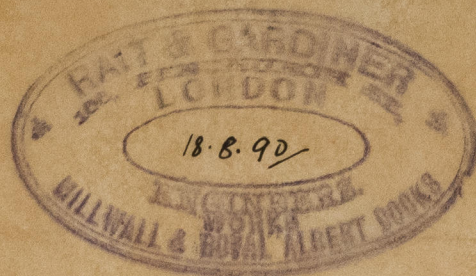

Section at B.B.

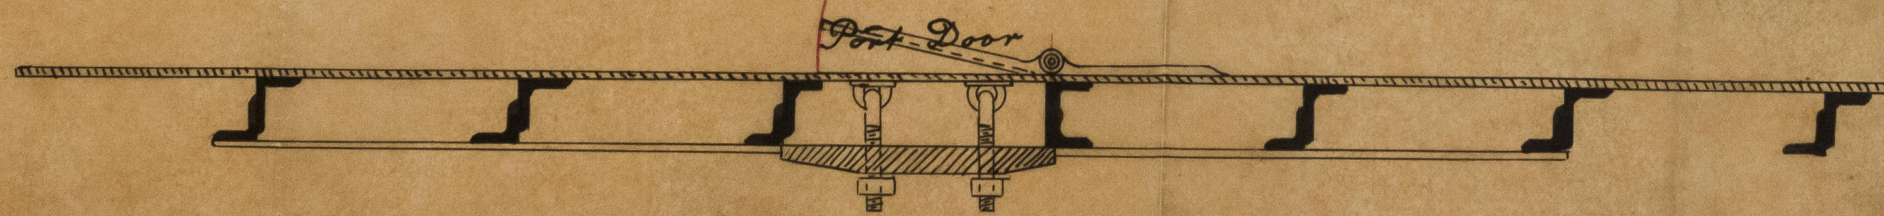

© 2021 Lloyd's Register Foundation




LON 724 - 0306

0080 - 457102

LON 724 - 0306

Sea King
Lon 51247

LON 724 - 0306

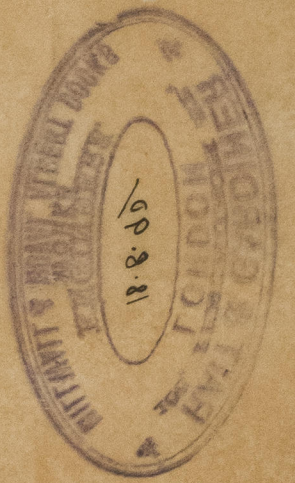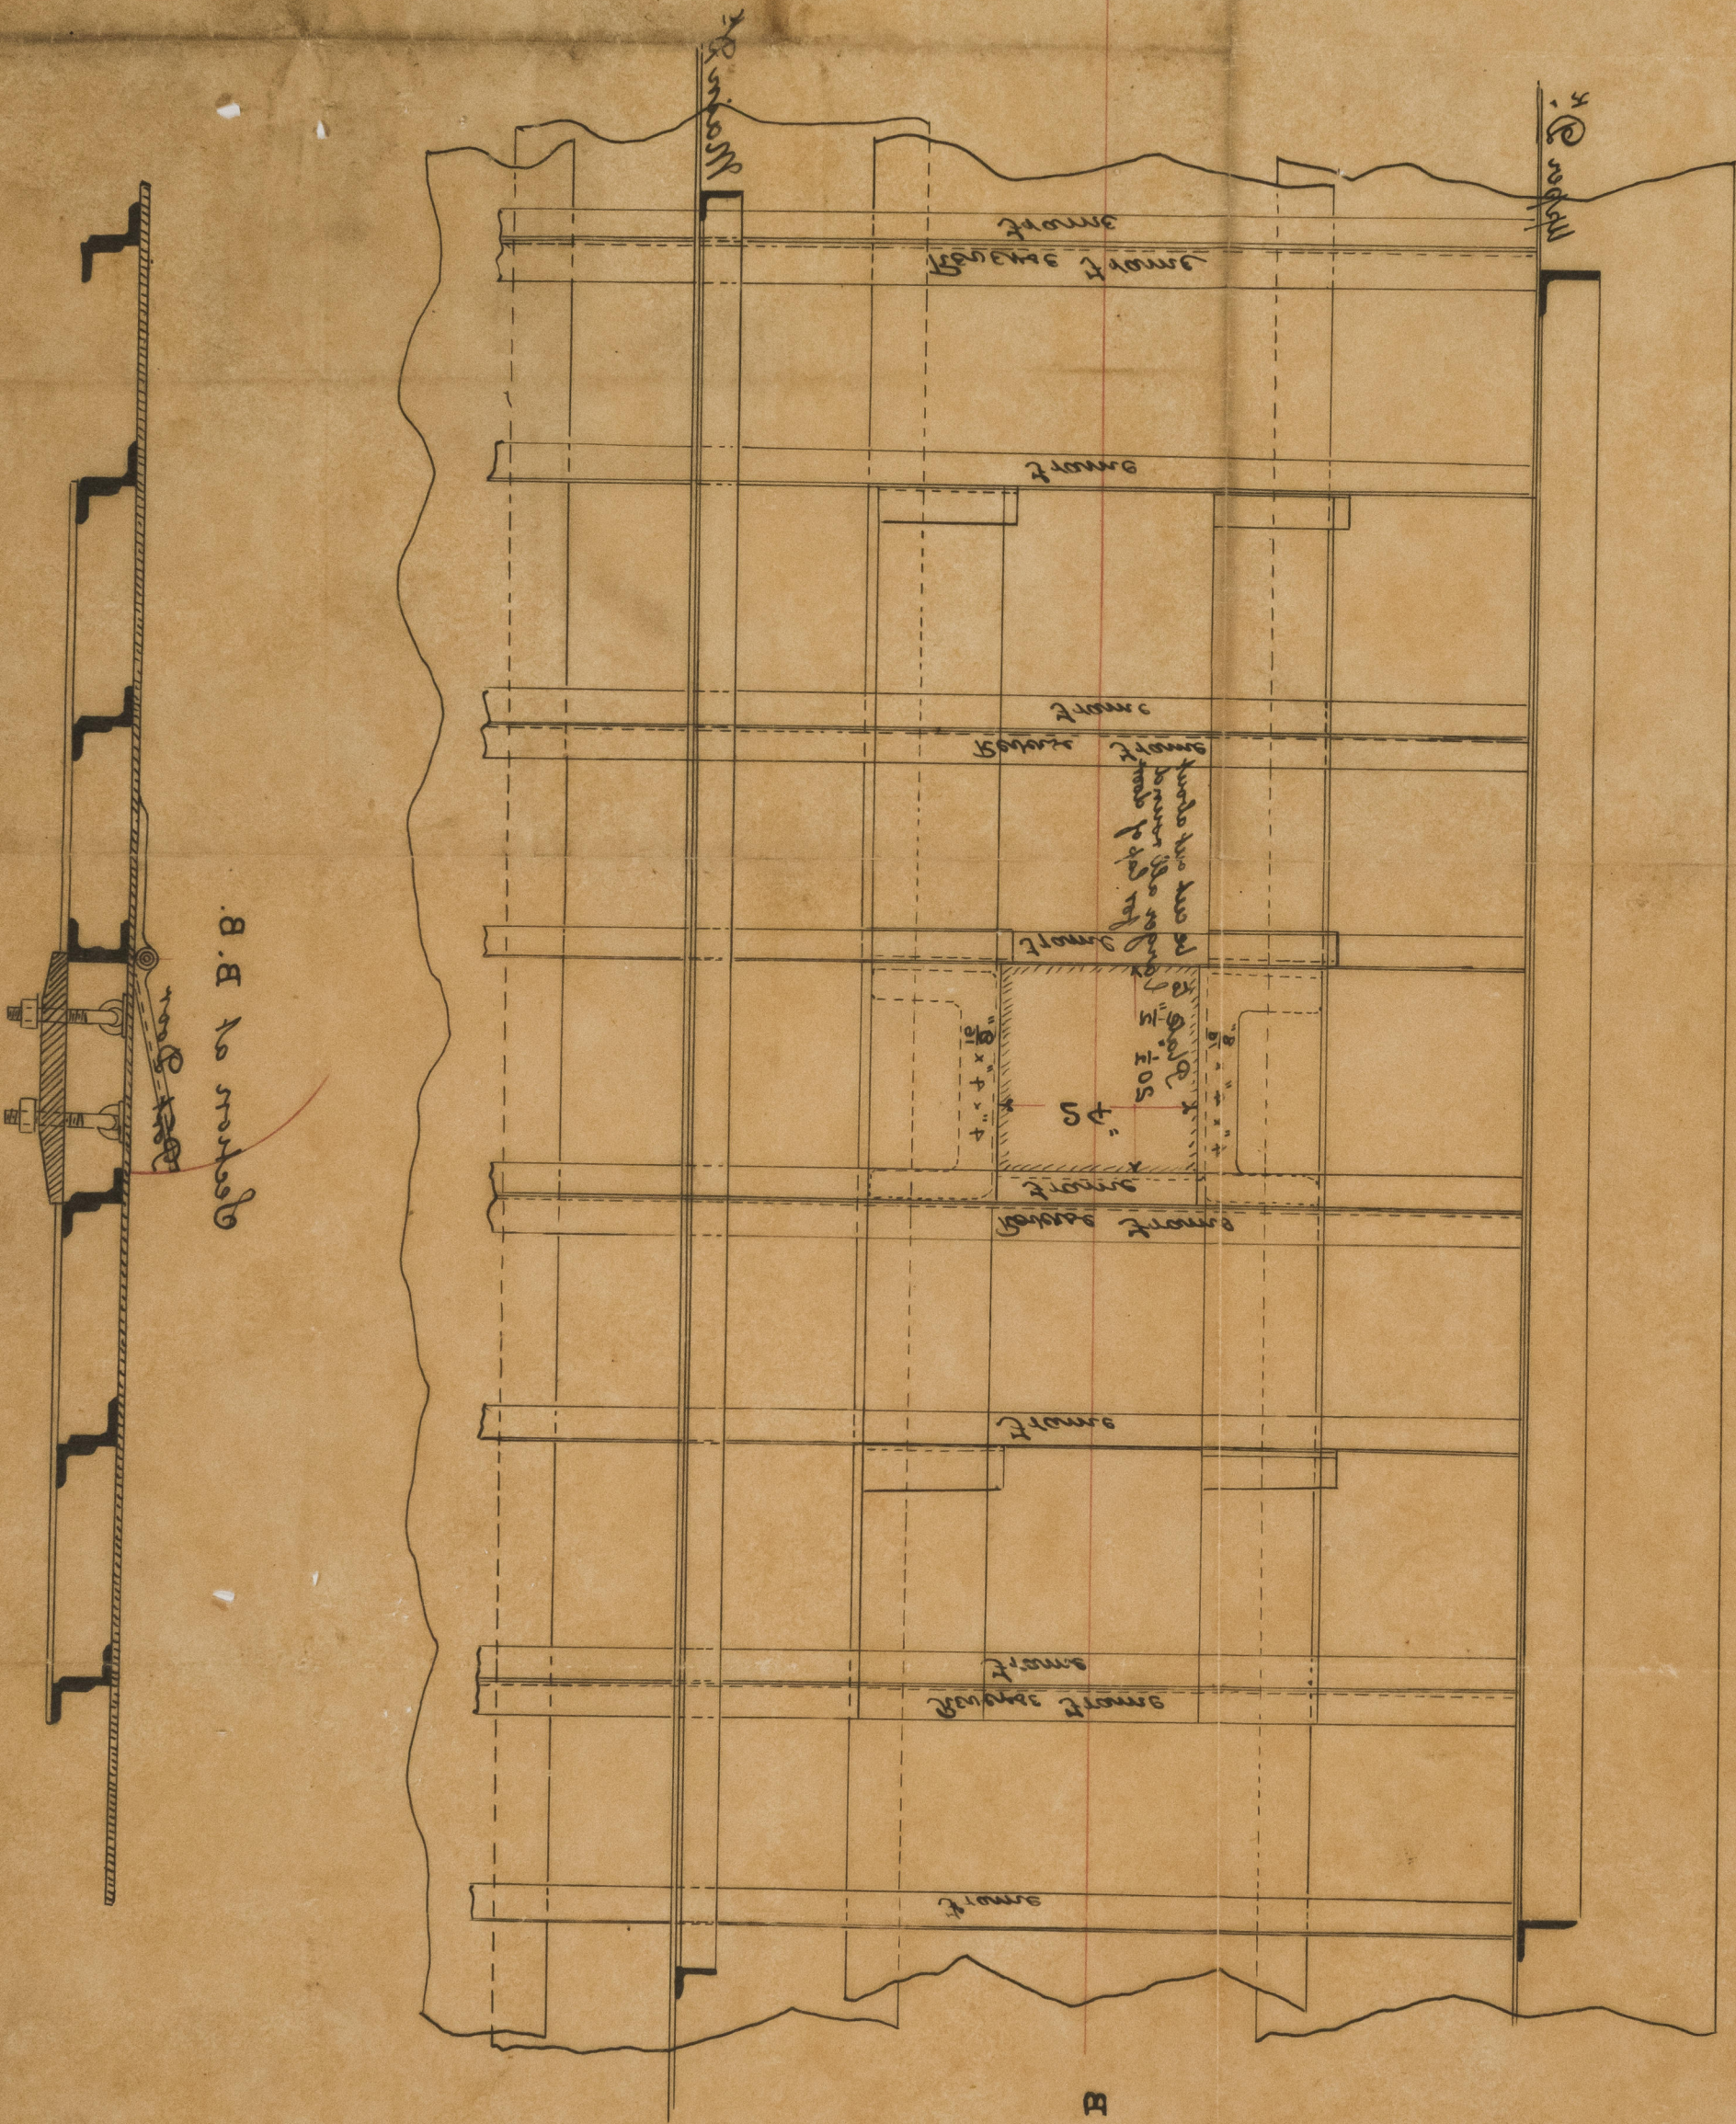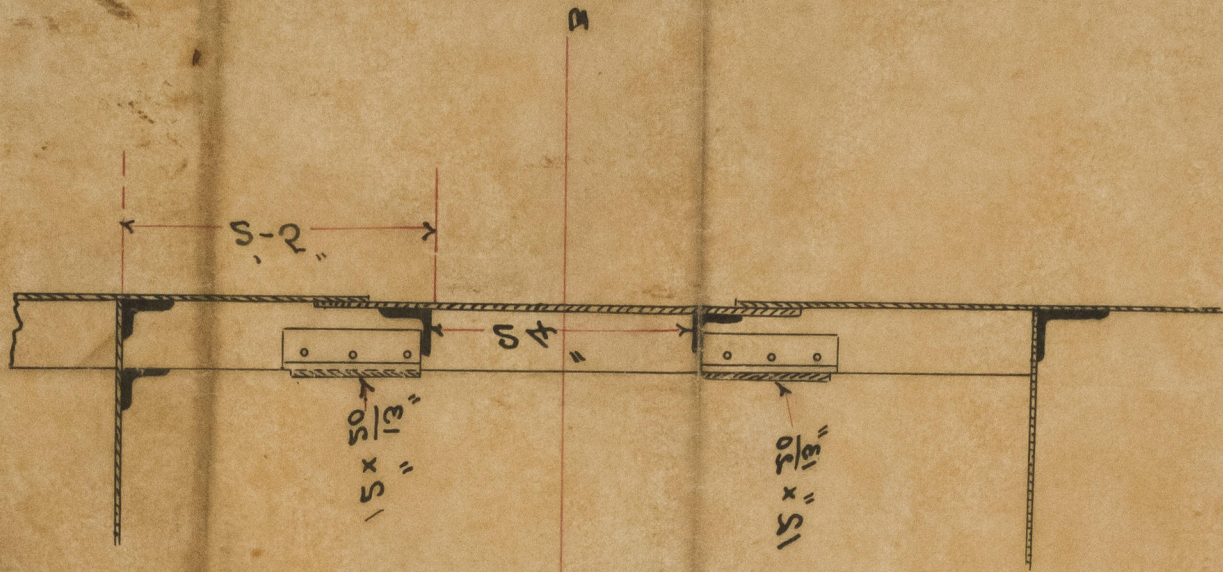

APC & SPCE. 2.2
APC & SPCE. 2.2
APC & SPCE. 2.2



© 2021

Lloyd's Register
Foundation