


CAST STEEL STERN FRAME.

S.S. "OTARAMA".

SCALE 1" = 1' FT for Messrs. Rait & Gardner London

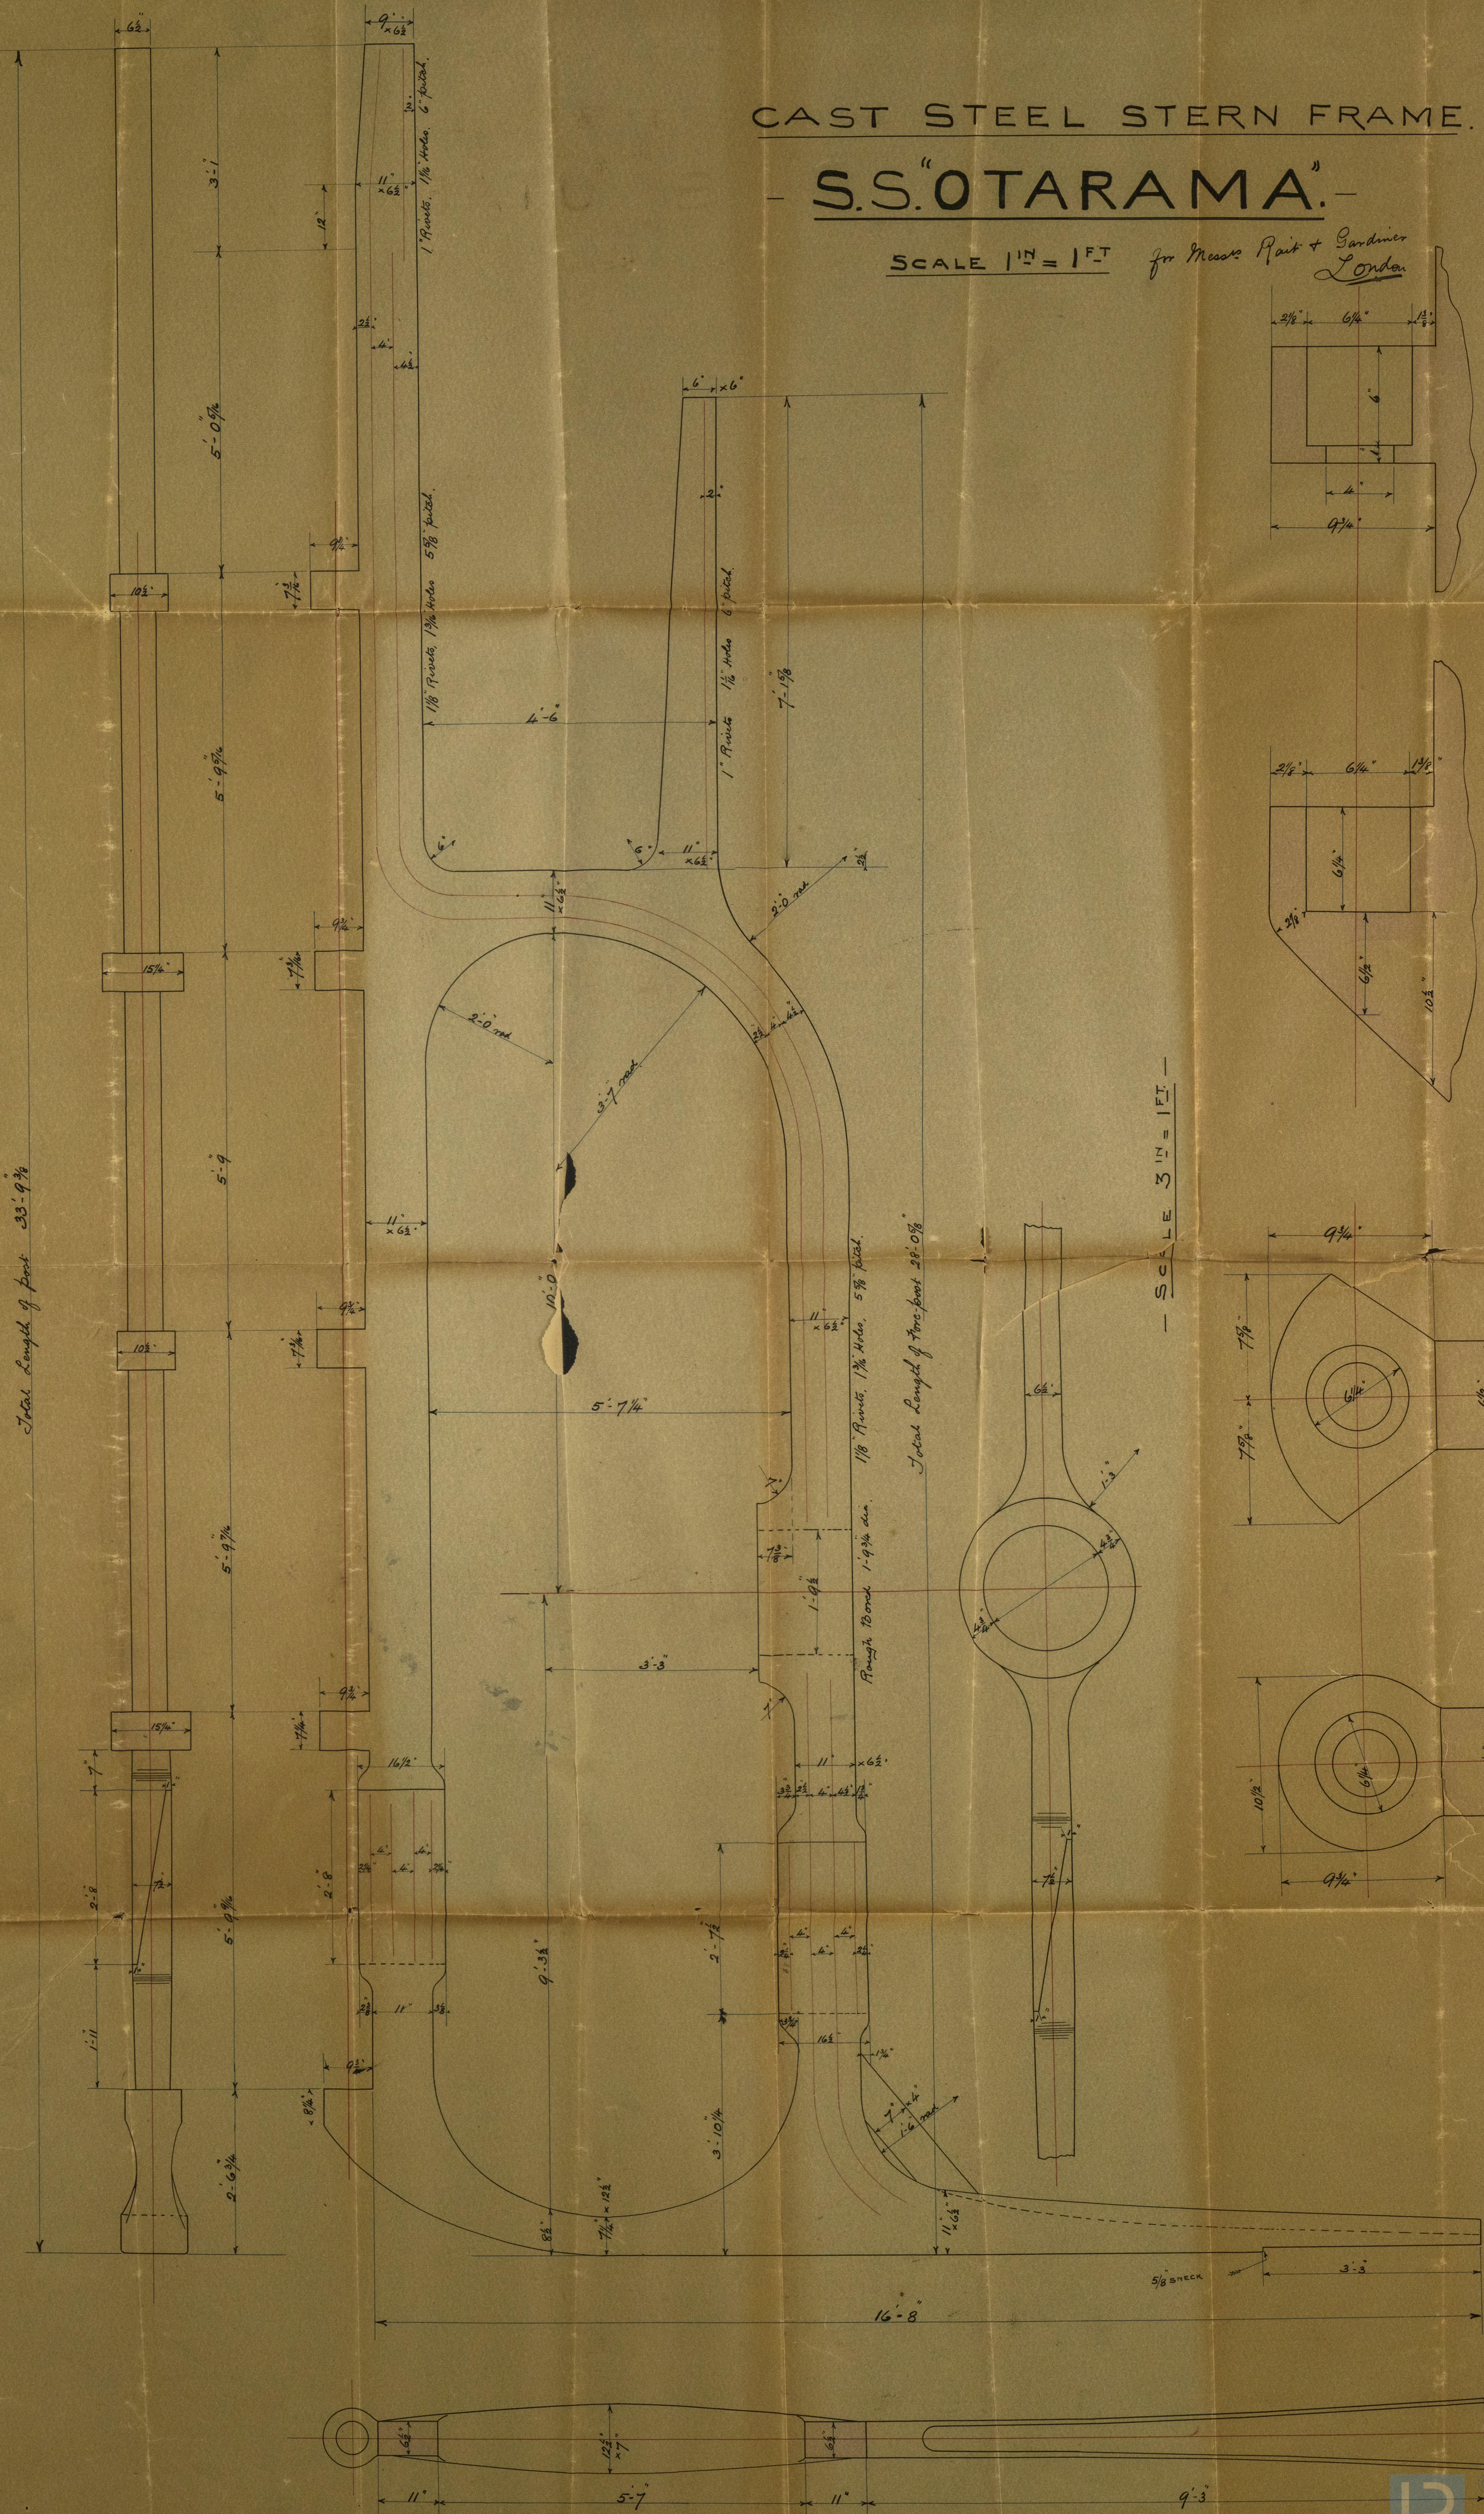

SCALE 3" = 1' FT