




*CRANK SHAFT ENGS. 56 & 58*

SCALE, 3-1 FOOT

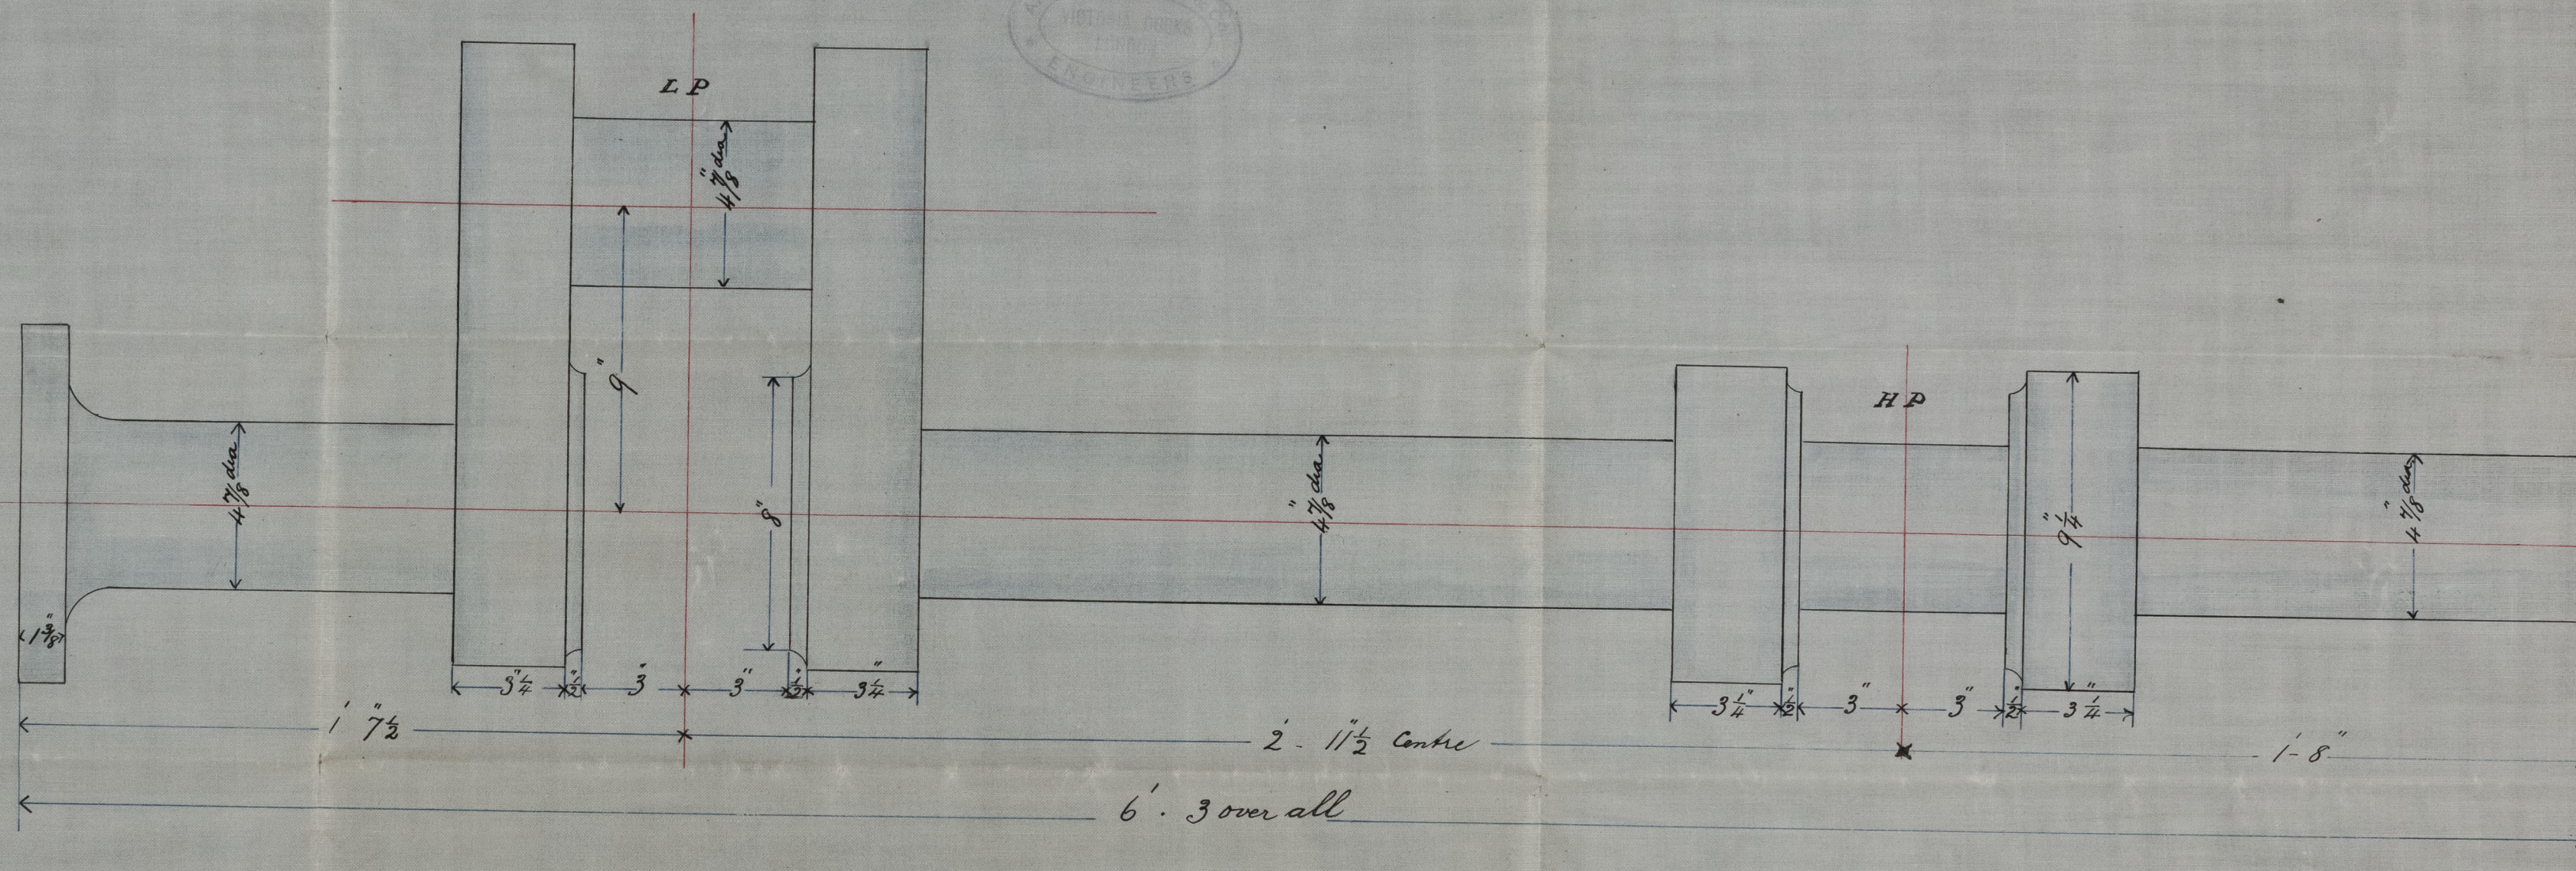

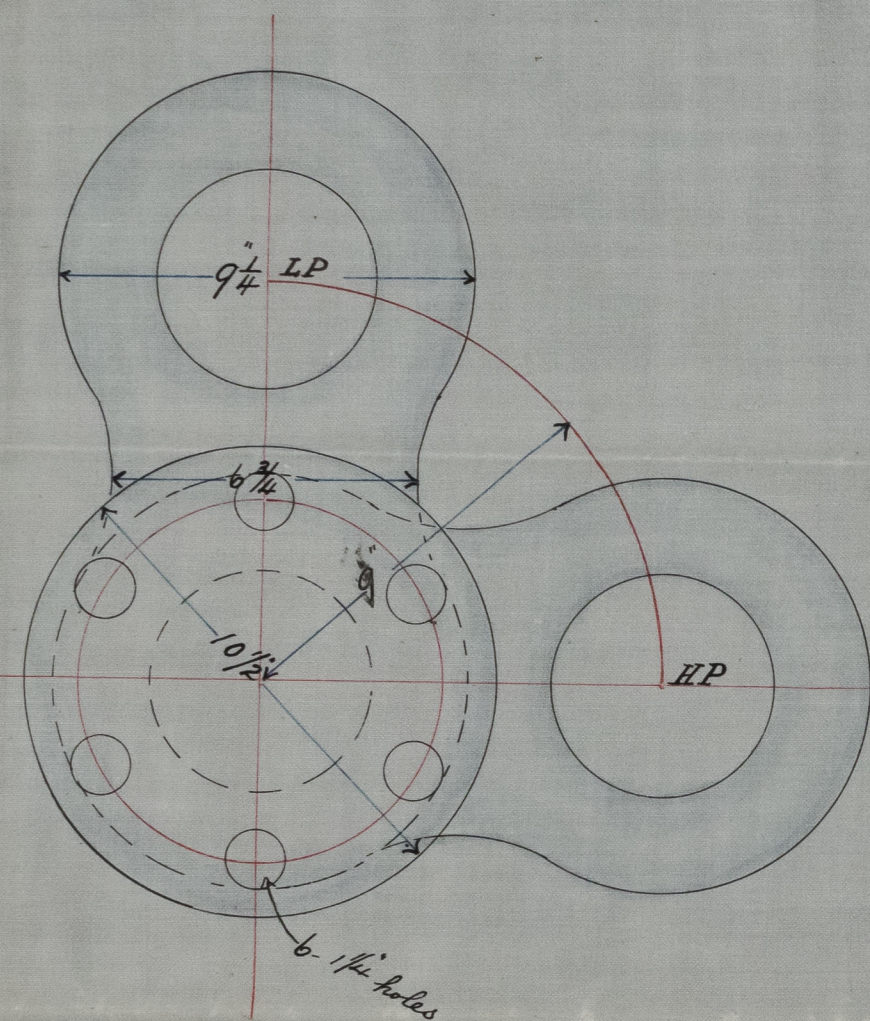

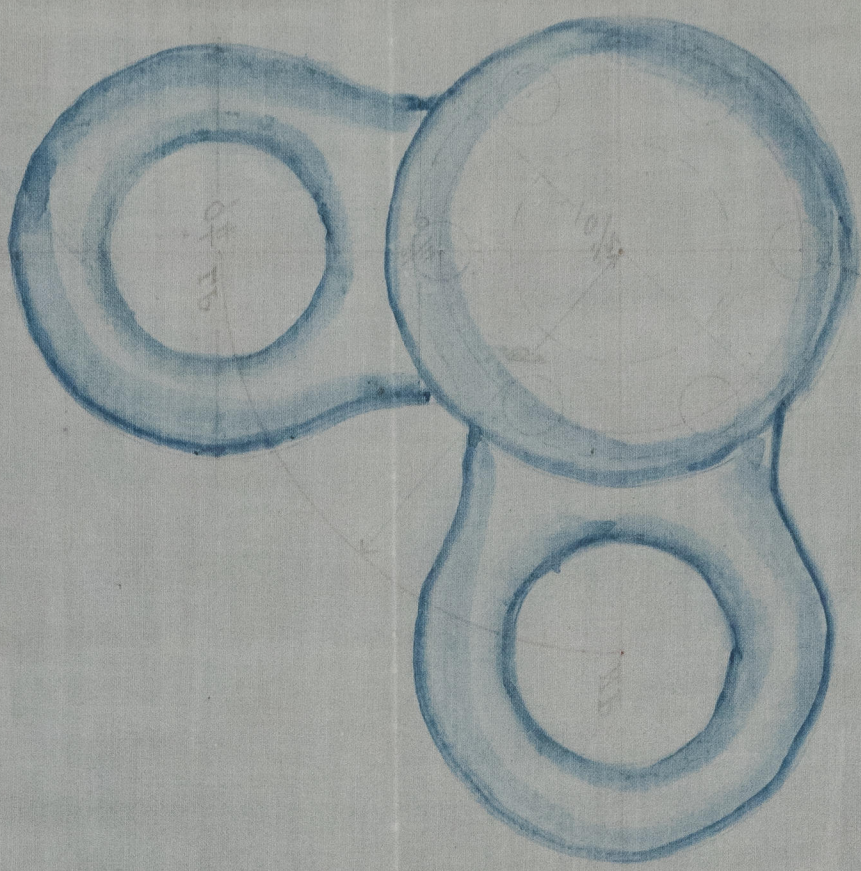

Crank shaft  
No 36



СВАЯ 3-1 МОД.  
СВАЯ 2 МОД. ЕВРО 2 2Р



© 2021  
Lloyd's Register  
Foundation