



Tracing No. 271
B

See
Boiler No. 271




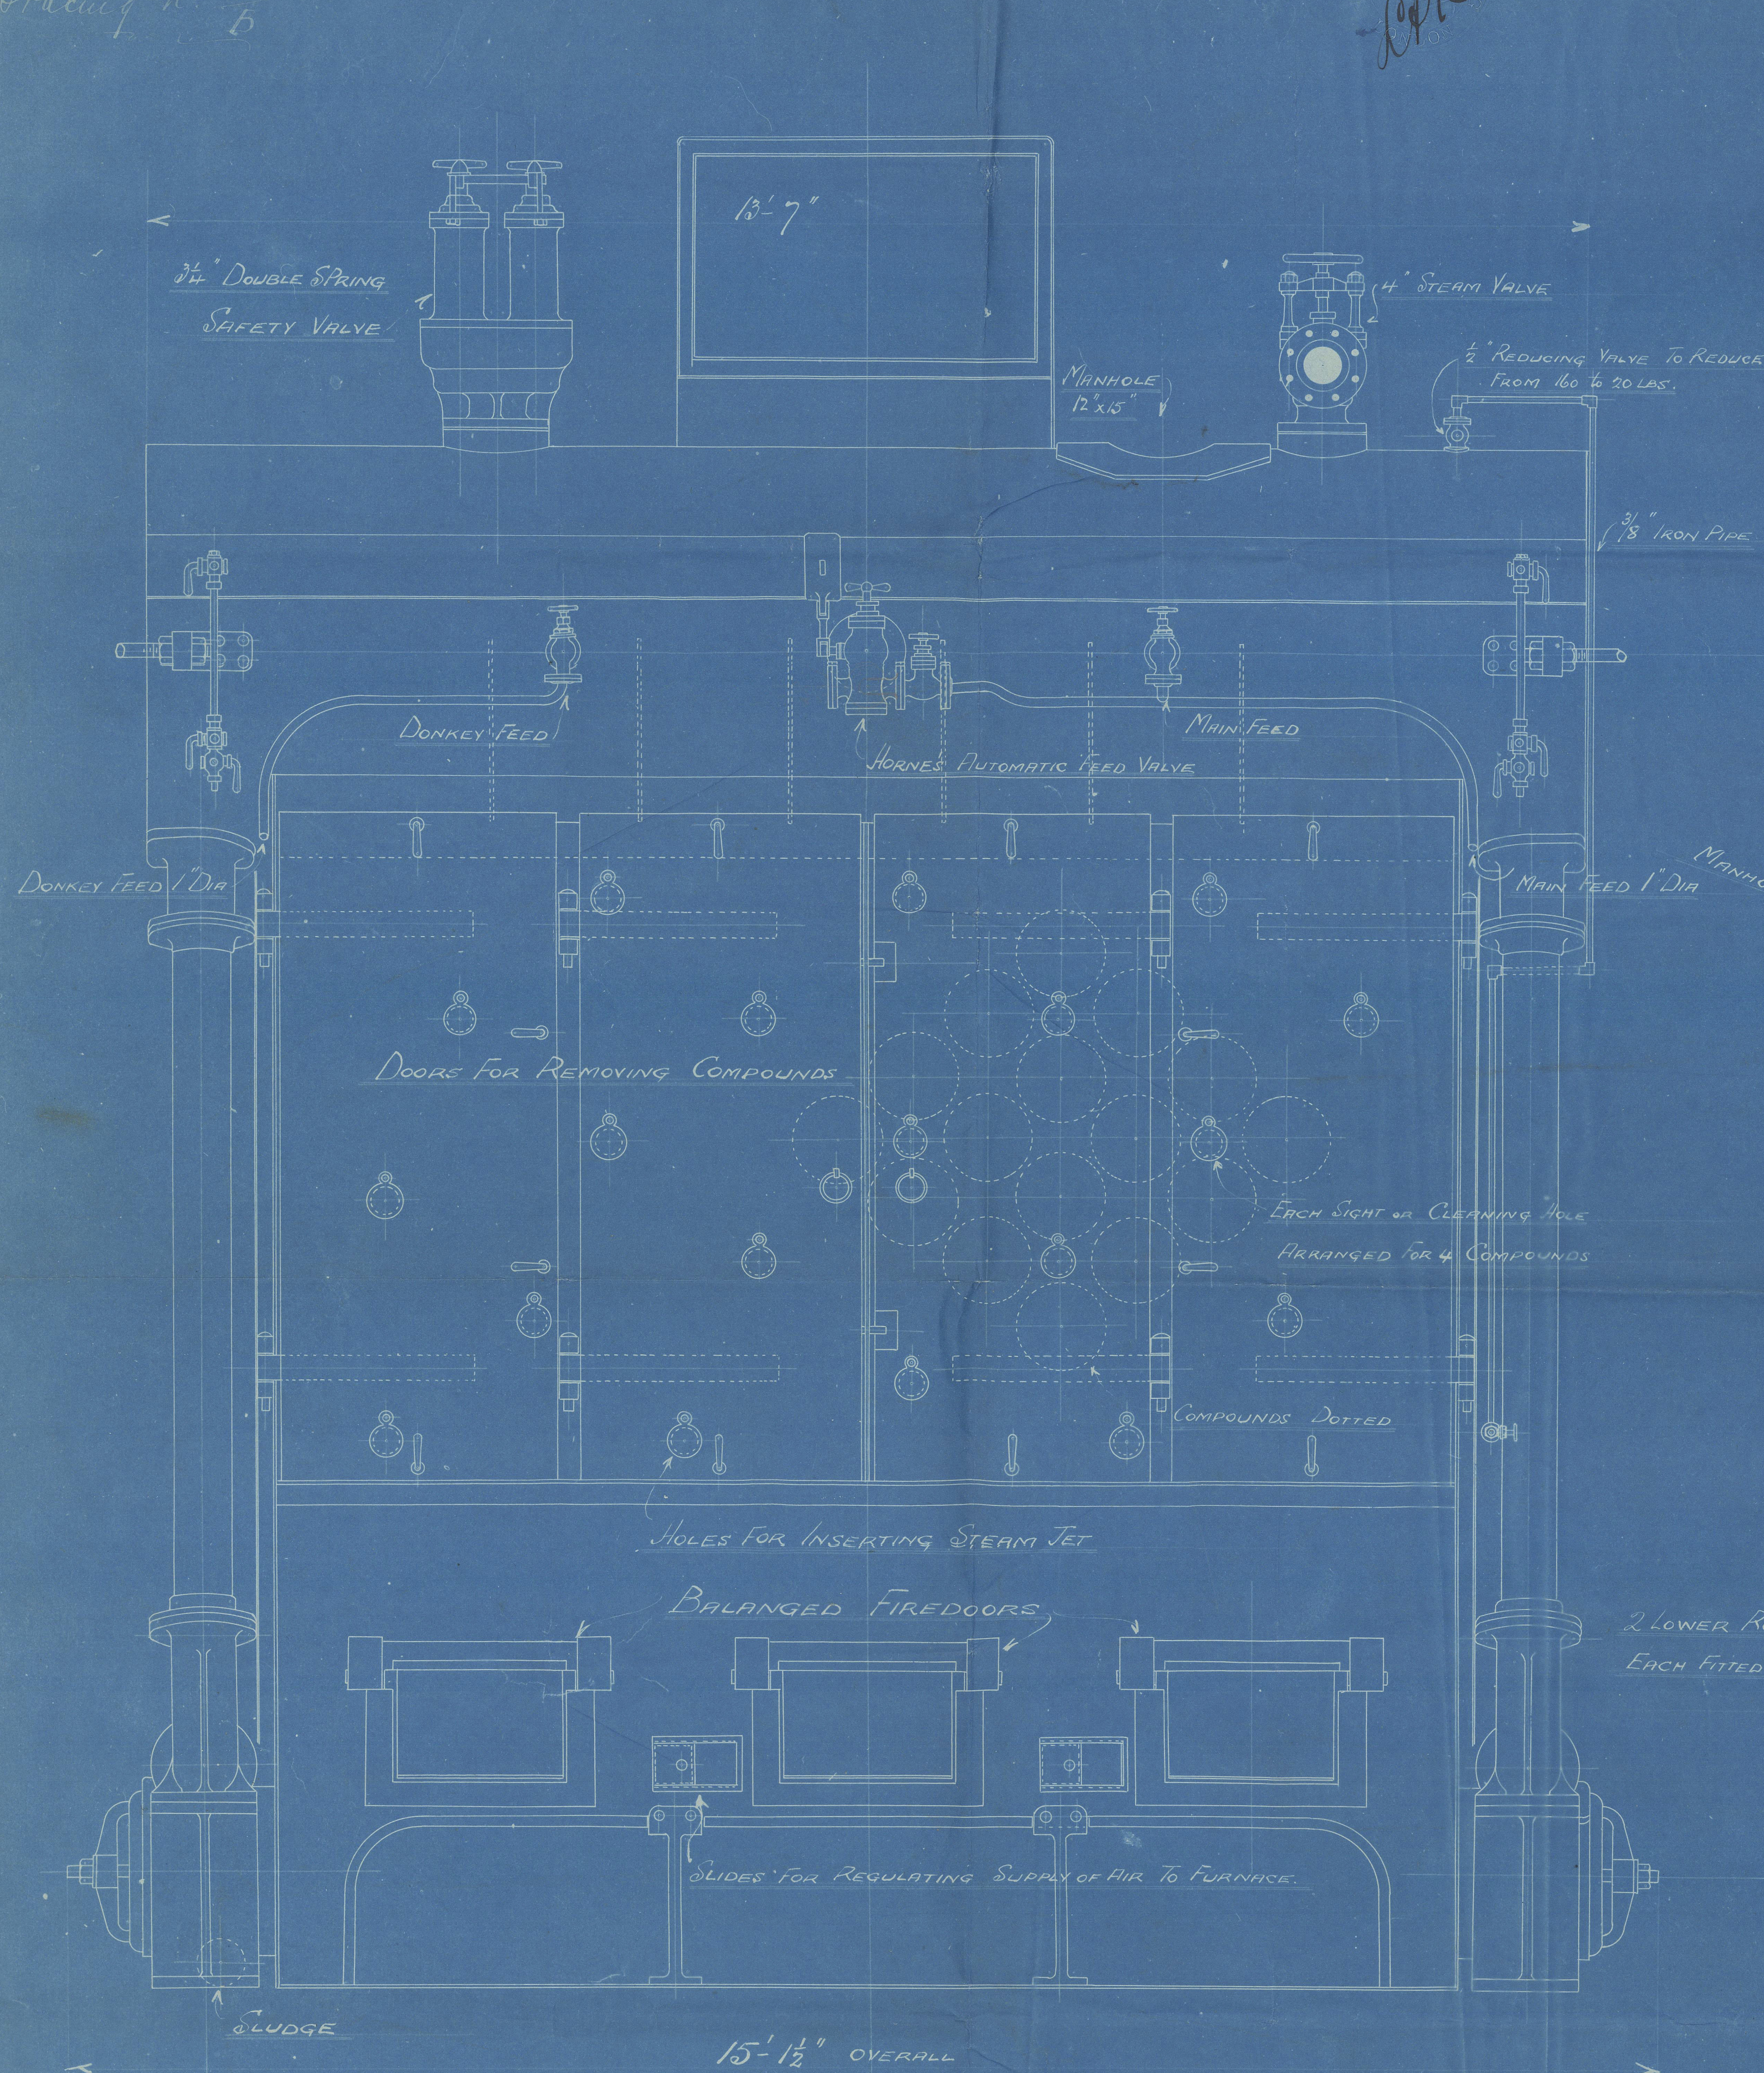


FRONT ELEVATION

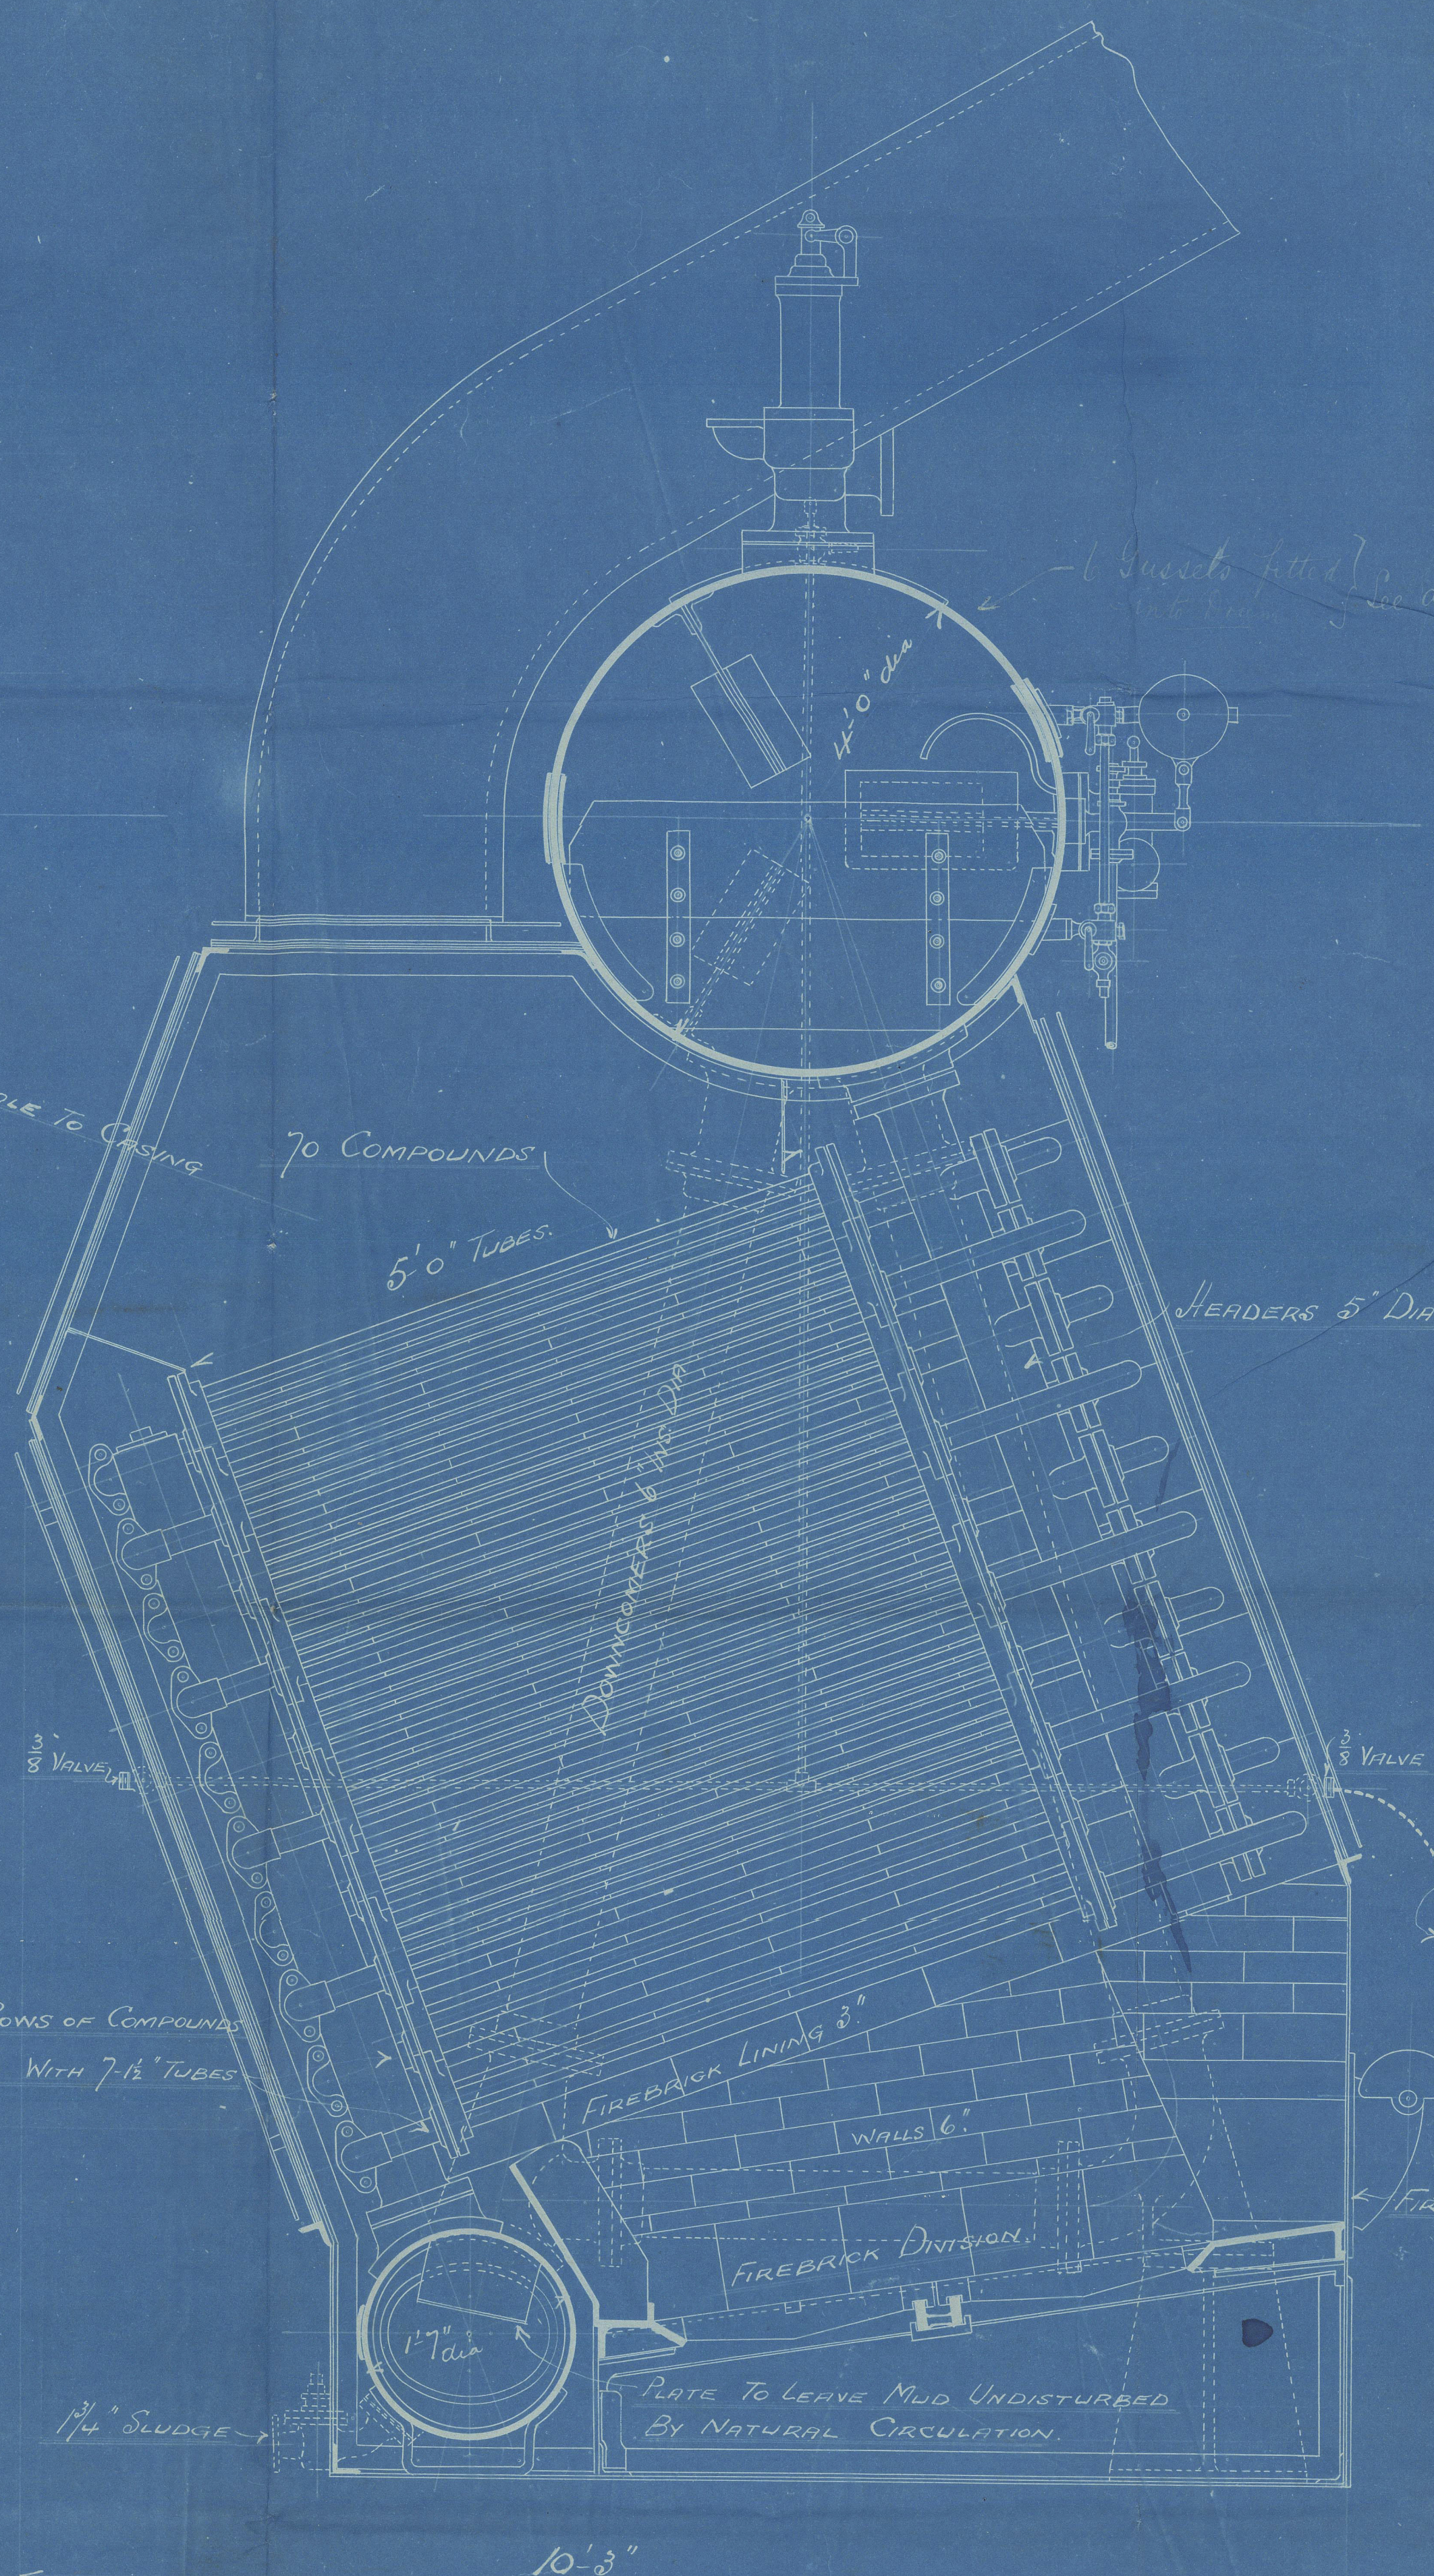

PLAN OF ONE SECTION
7 THUS.

BOILER NO. 27374 1/2 BUTESHIRE

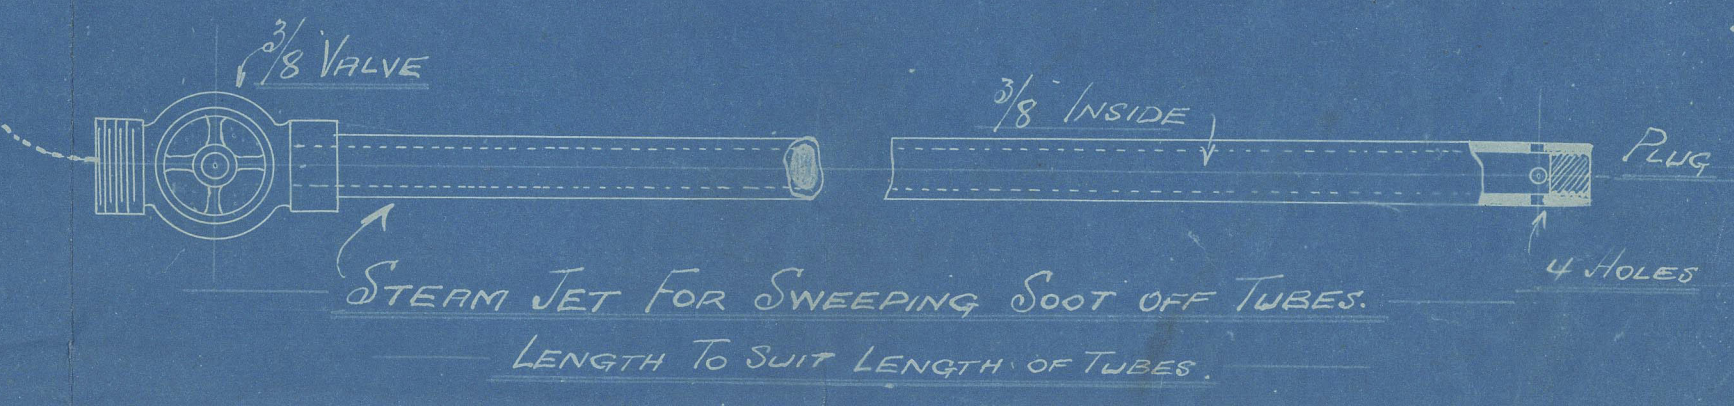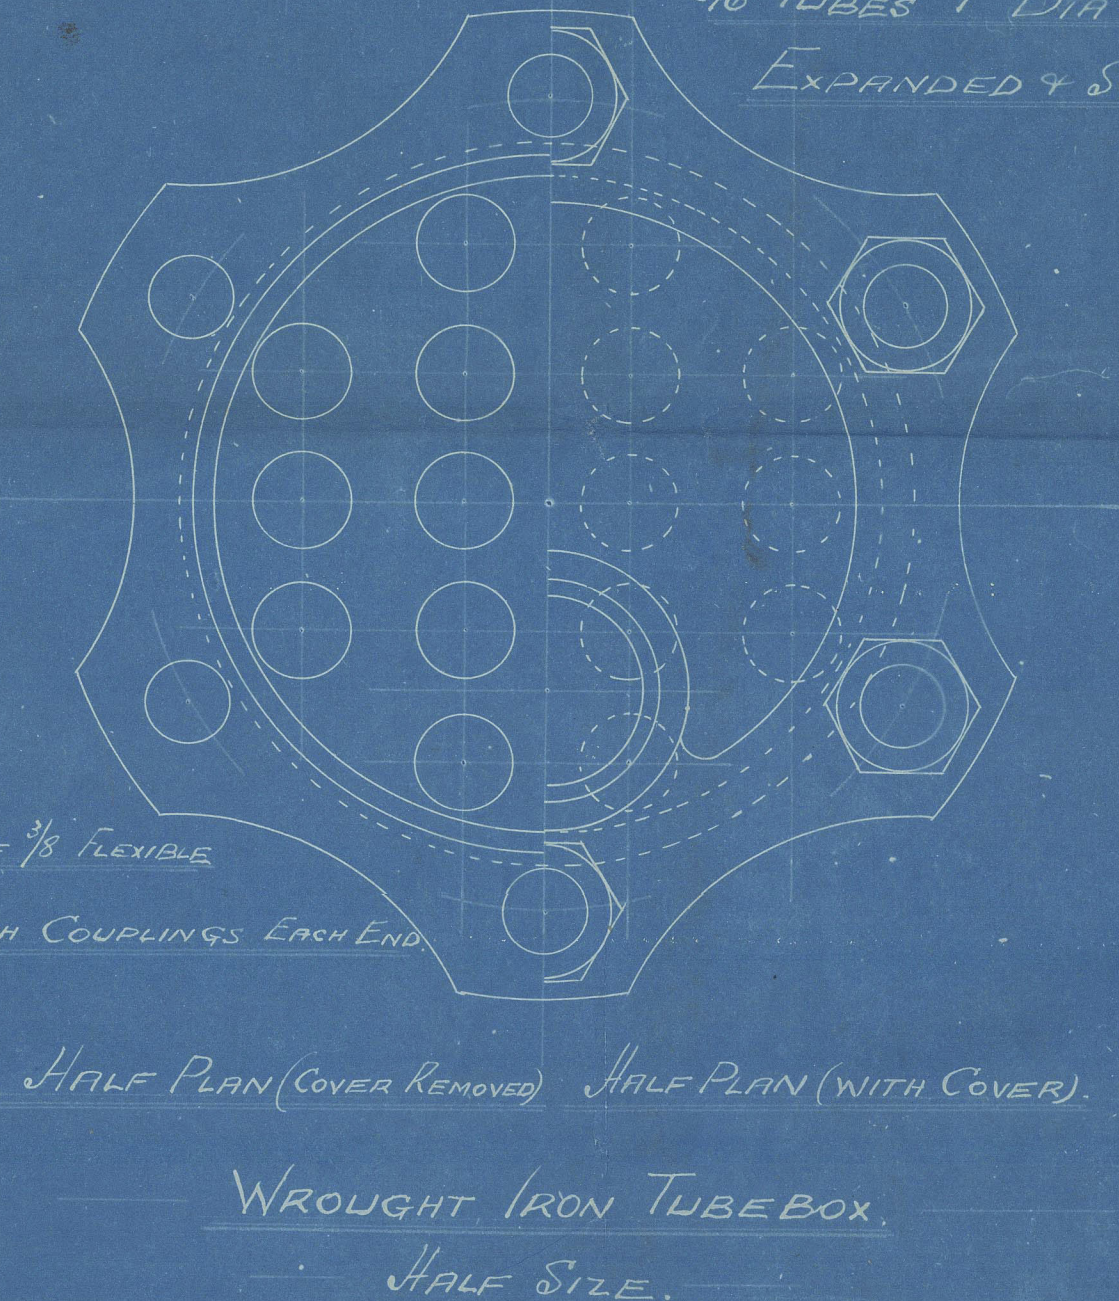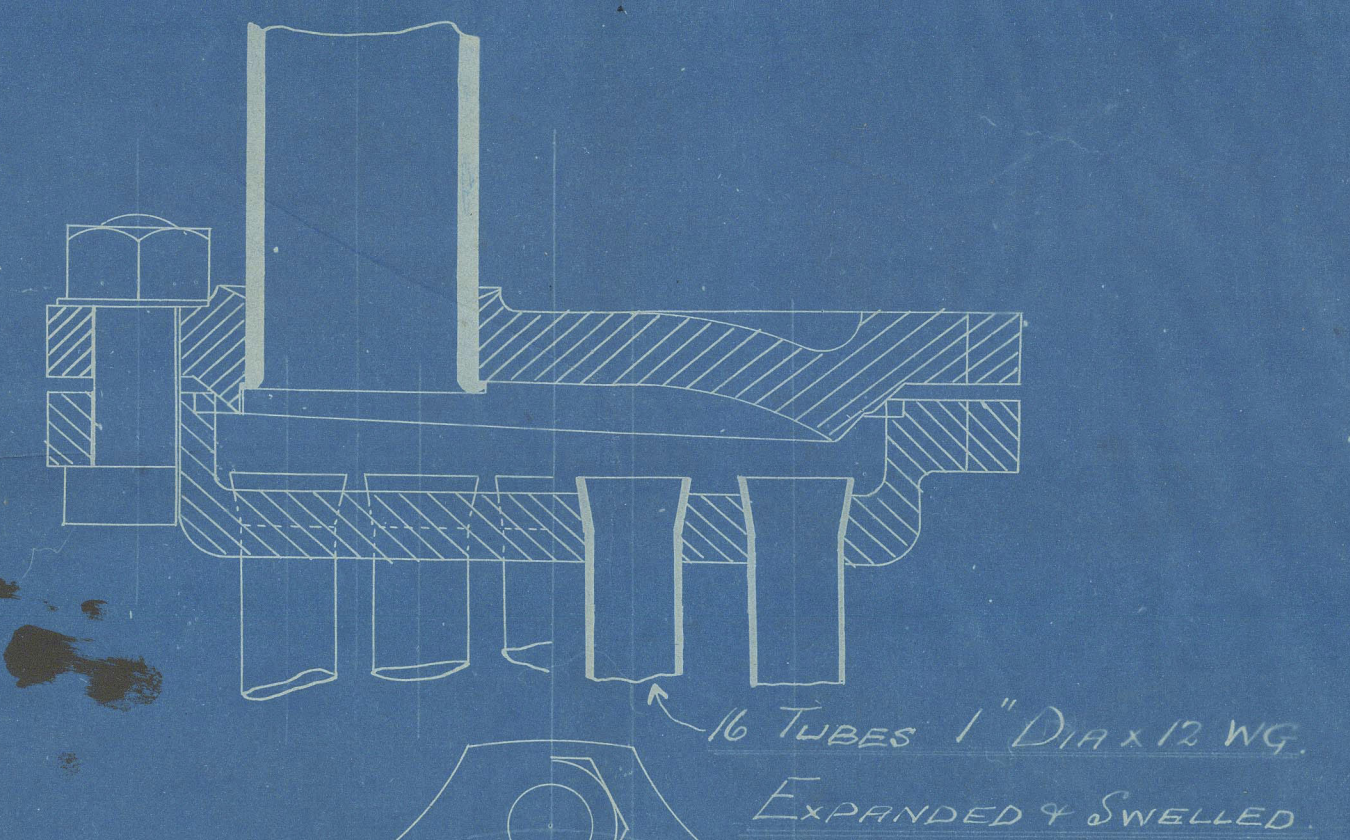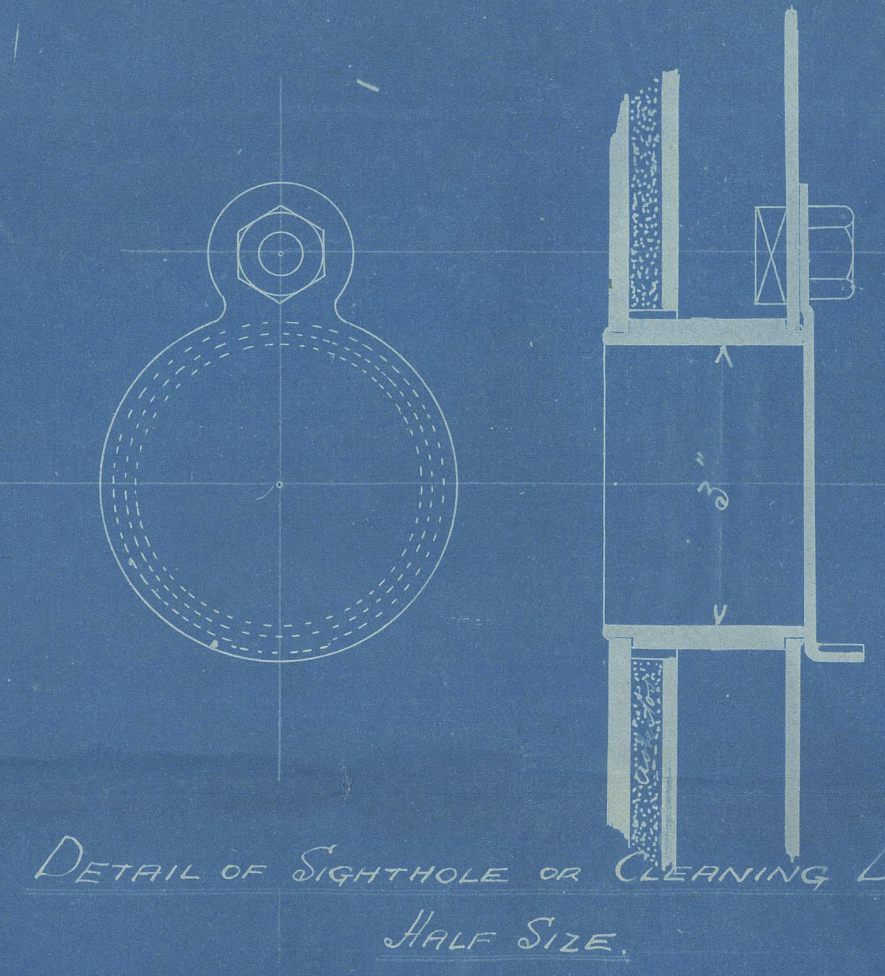



WORKING PRESSURE 160 LBS PER SQ INCH
TESTING PRESSURE 320 LBS PER SQ INCH

HEATING SURFACE 1375 SQ FEET.
GRATE — DO — 38 — DO —
EVAPORATION PER HR 5300 LBS.

S S Buteshire
Watertube and Boiler
Clarke Chapman & Co

Lon 60195

S S Buteshire
Clarke Chapman & Co

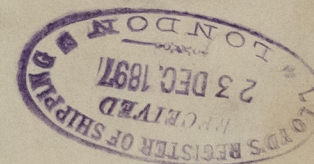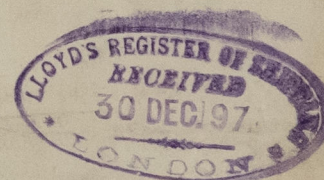

LON732- 0058



© 2021

Lloyd's Register
Foundation