

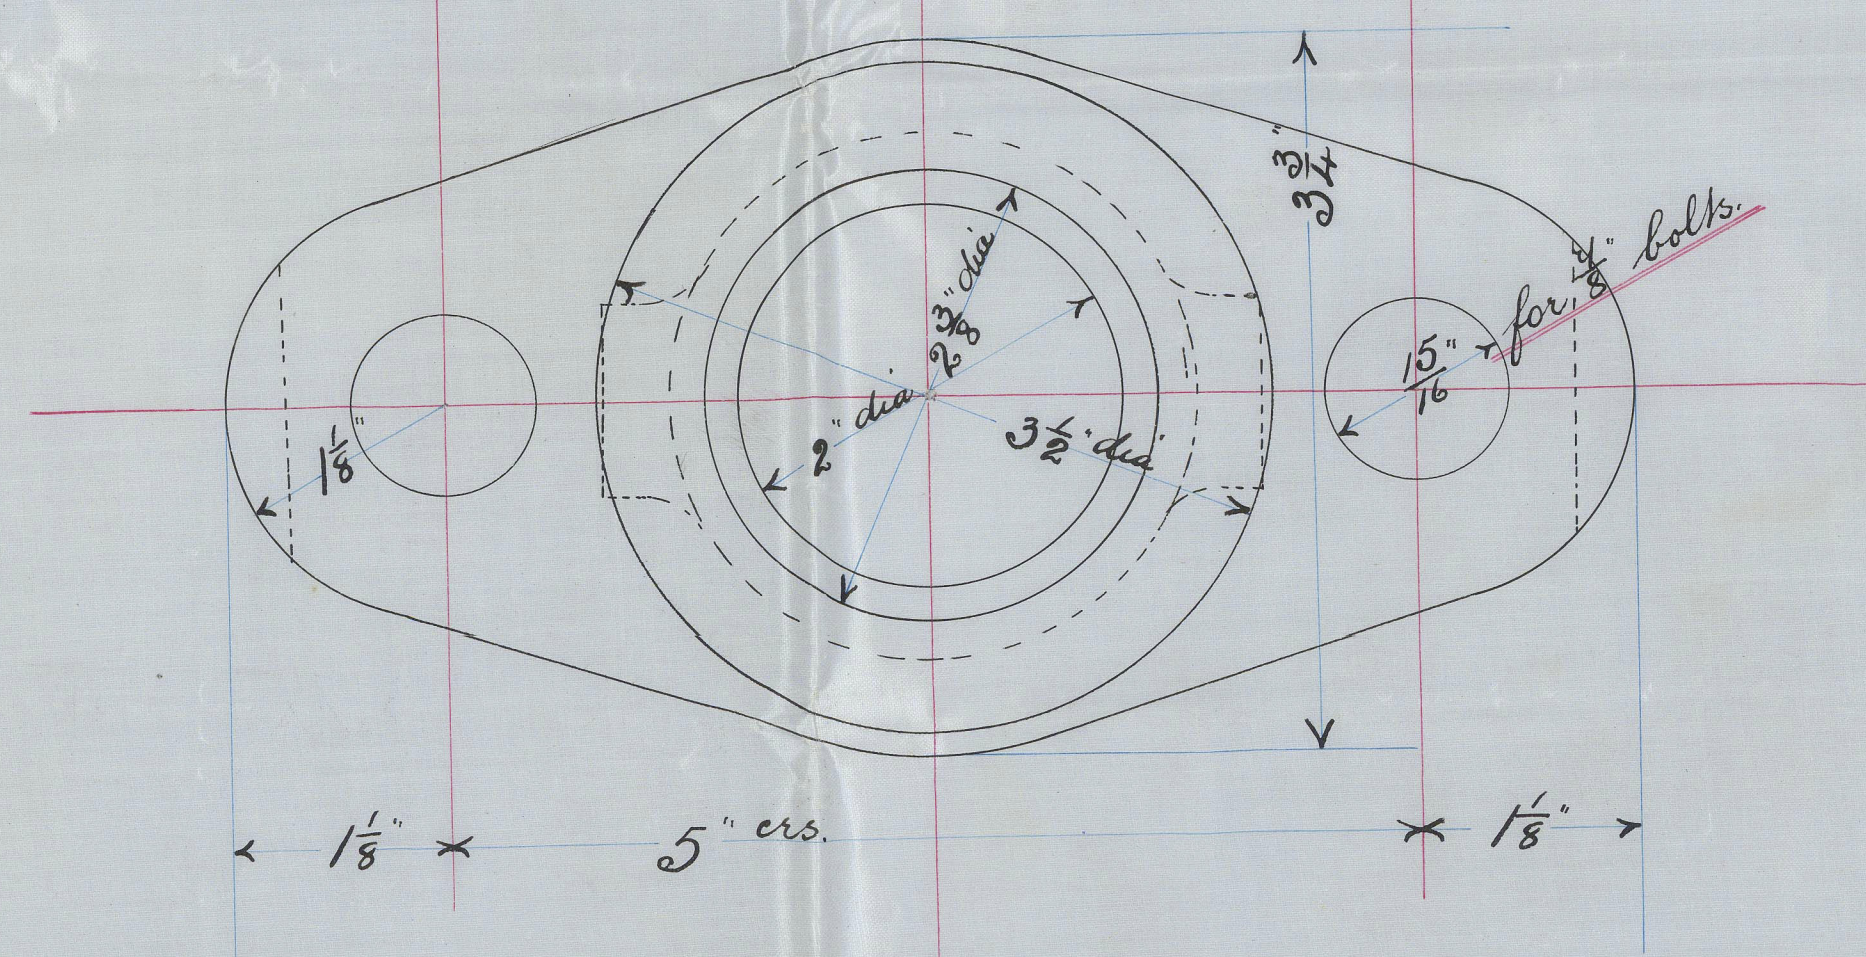
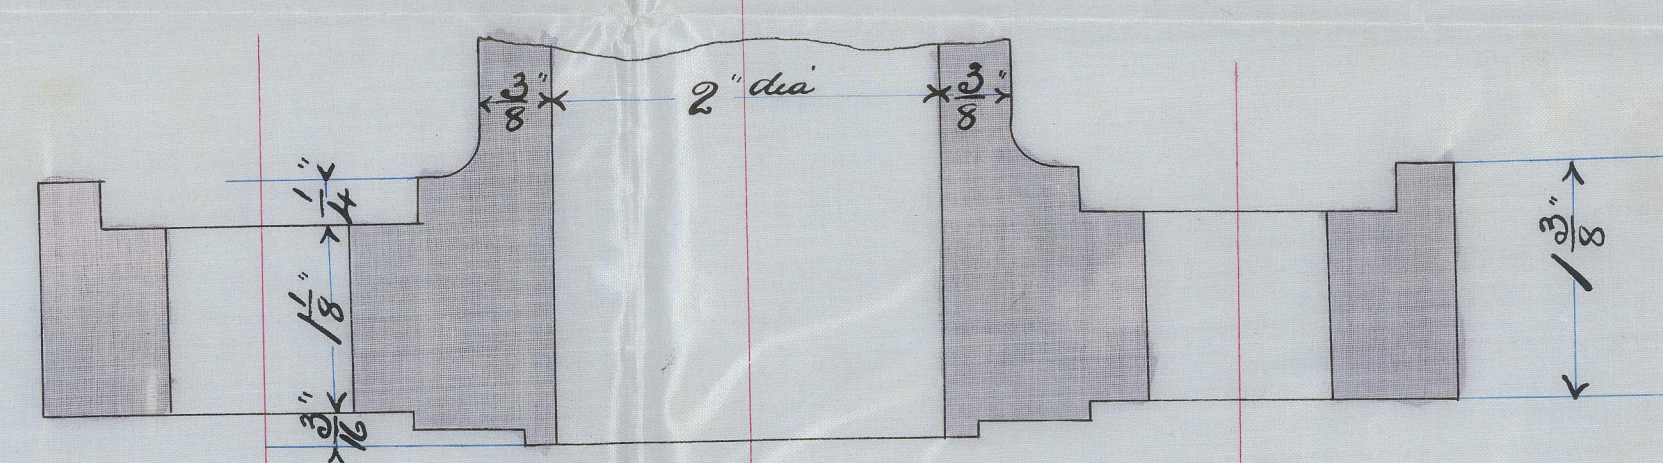


See Rfr  
31. 12. 97.

St. Vincent & the  
Grenadines.

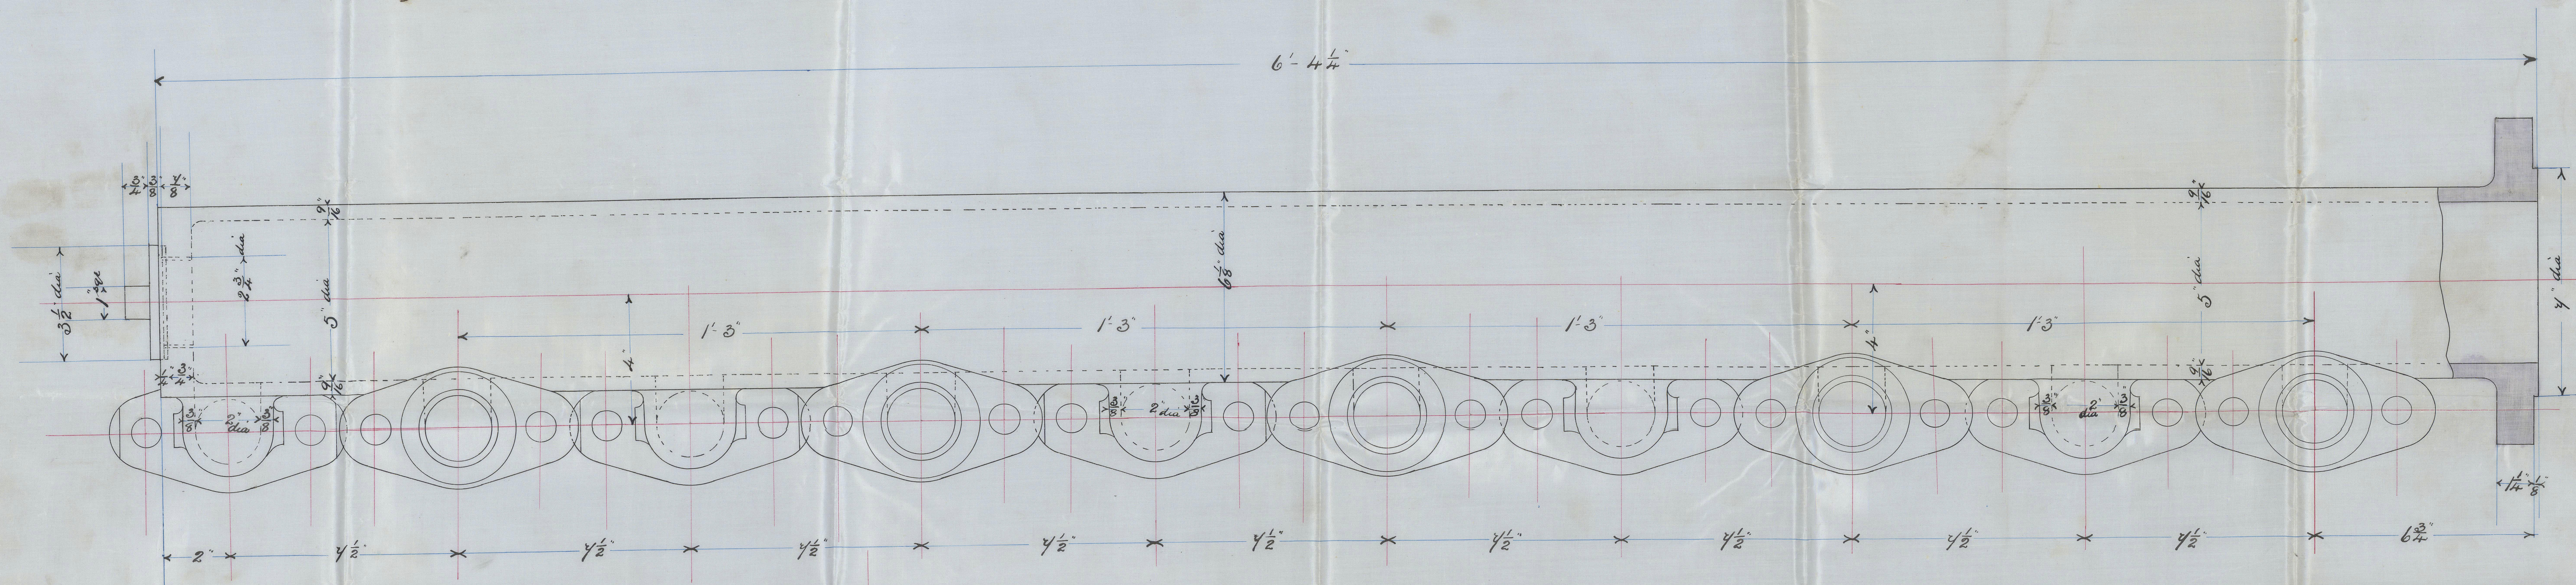

Detail of Flanges.  
Full Size.

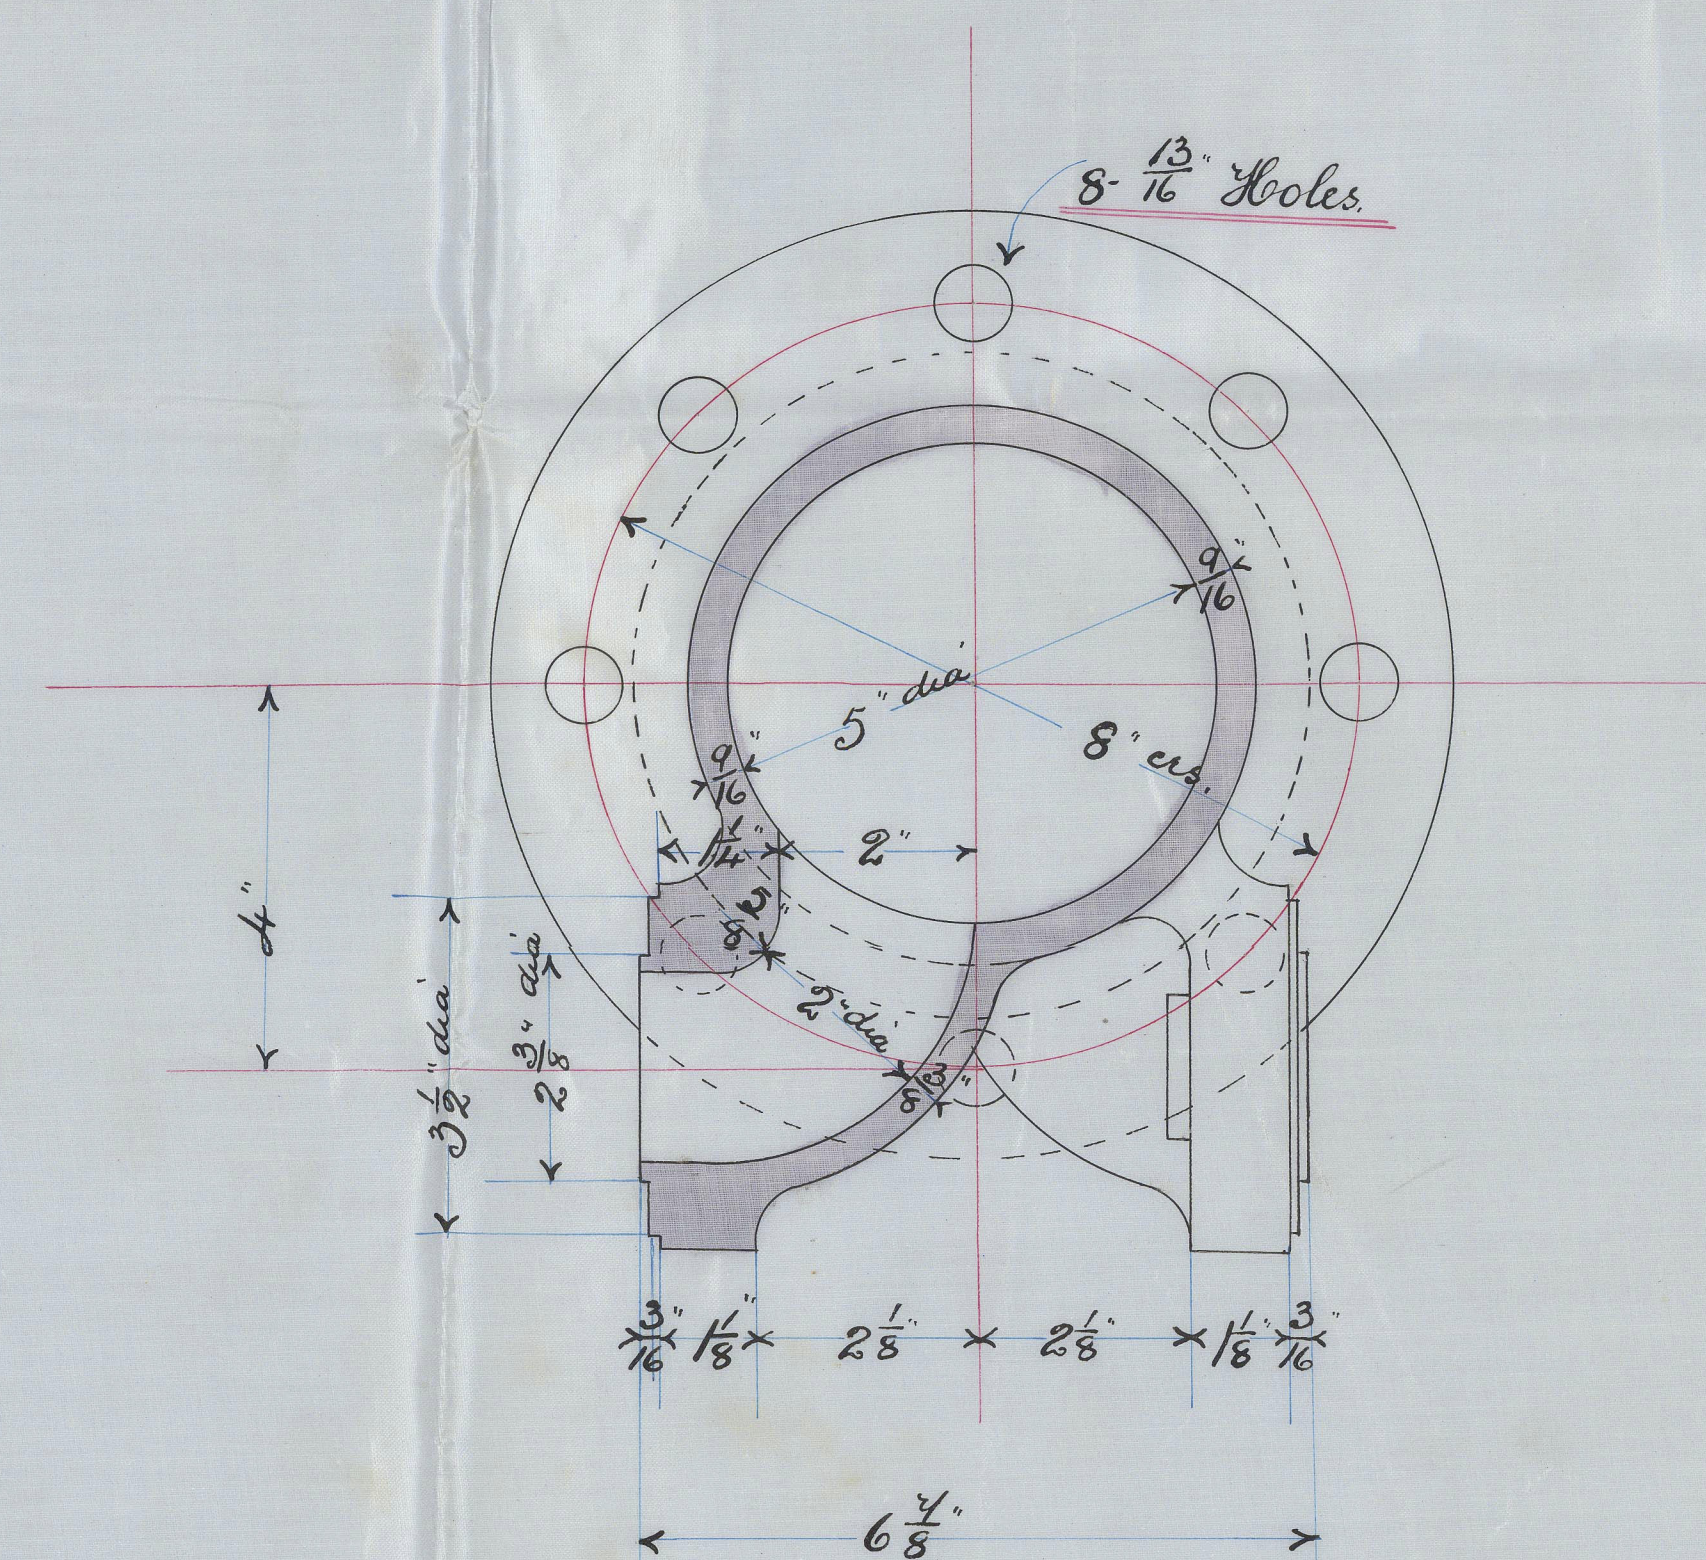

Sectional Plan at C.D.



Scales Half & Full Size.

Cast Steel  
by Messrs. Armstrong, Whitworth & Co. Ltd.

CLARKE, CHAPMAN & CO. LTD.  
ENGINEERS  
21 Dec 97  
GATESHEAD-ON-TYNE



Clarke Chapman & Co  
'Andershire'

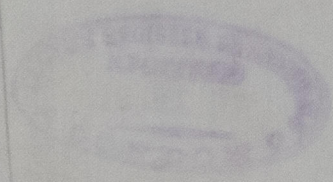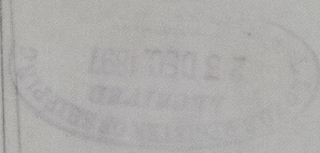

LONT32-0060

6-14

6 1/2" dia

3 1/3"

X

X

3 1/2"

3 1/2"

3 1/2"

3 1/2"



© 2021

Lloyd's Register  
Foundation