
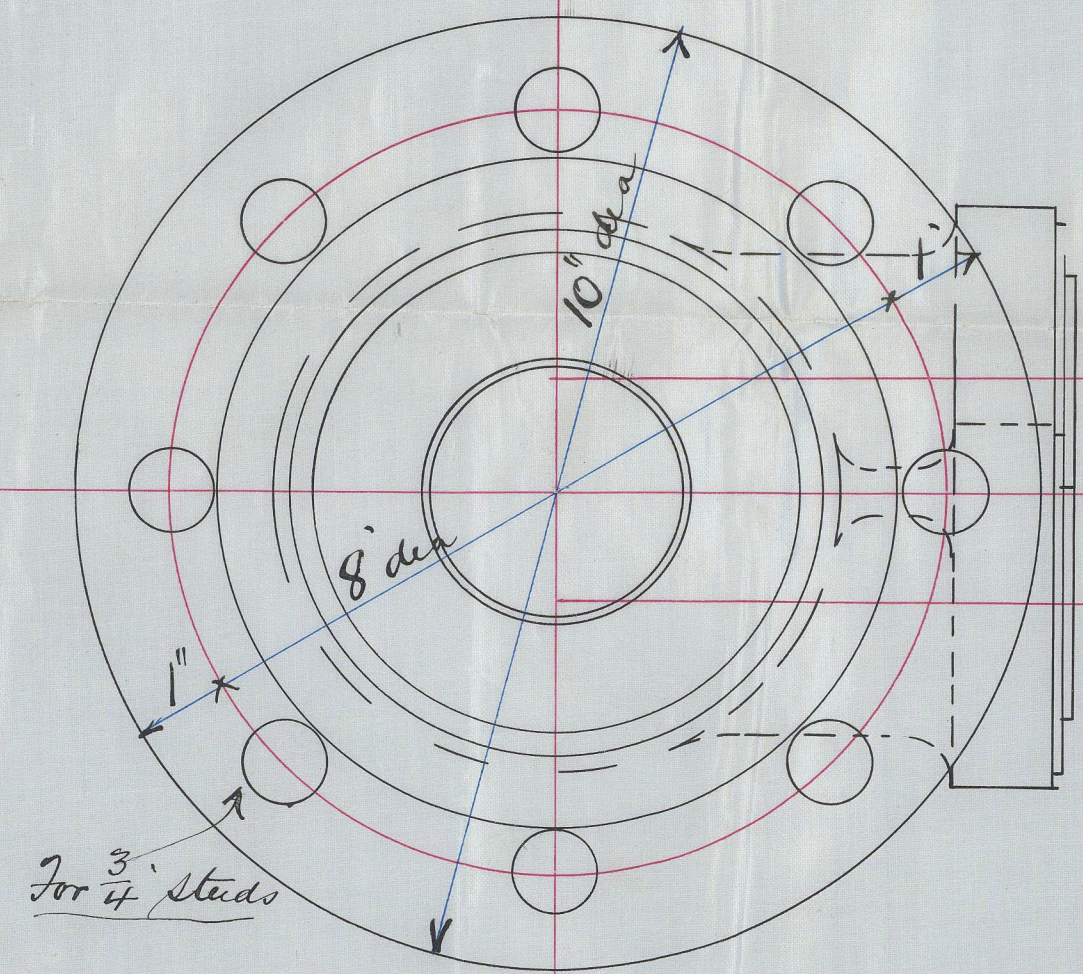





Tracing No. 224
B

La Rk
31.12.97


Atkinson & Co
London

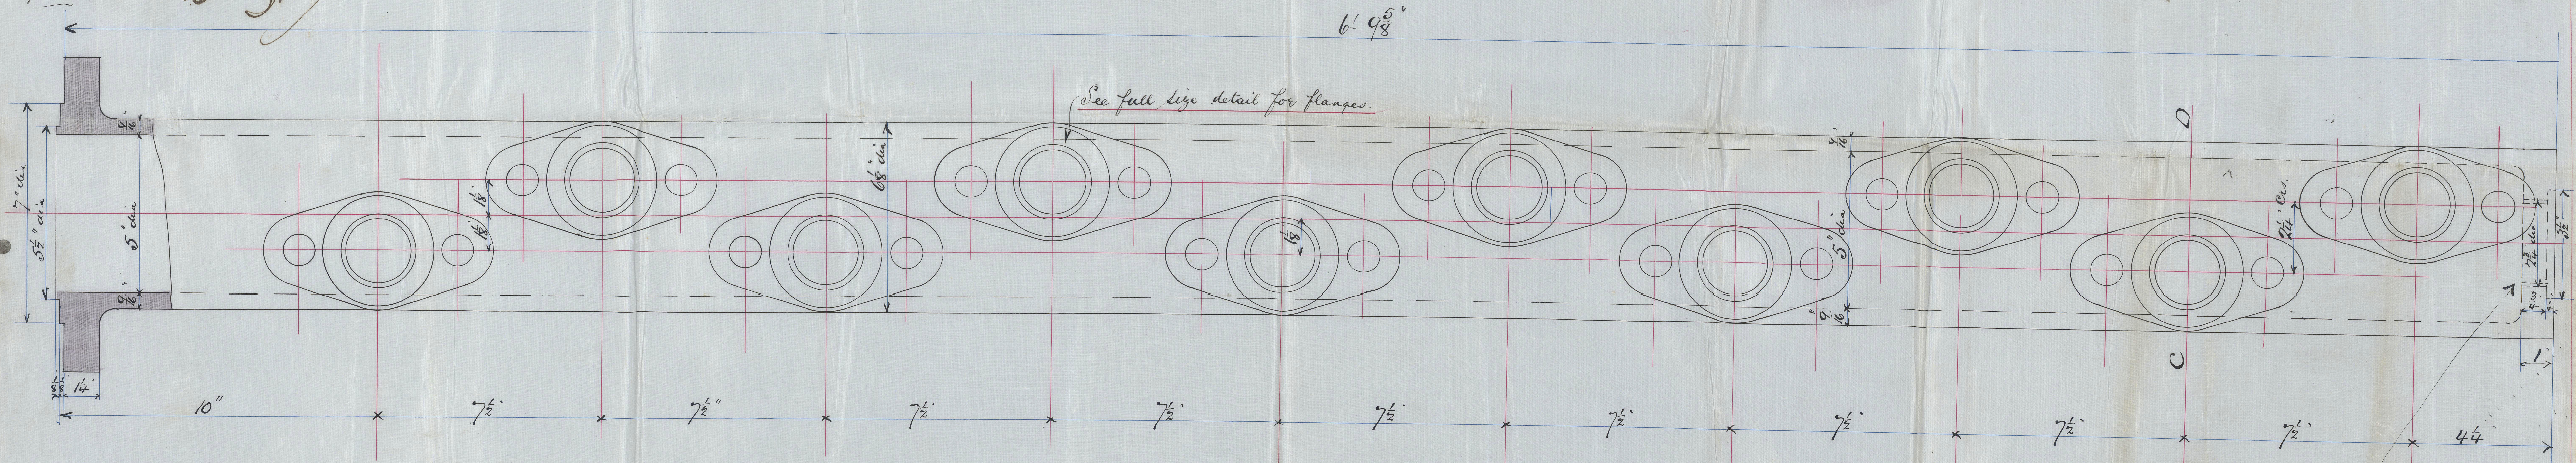

Plan.

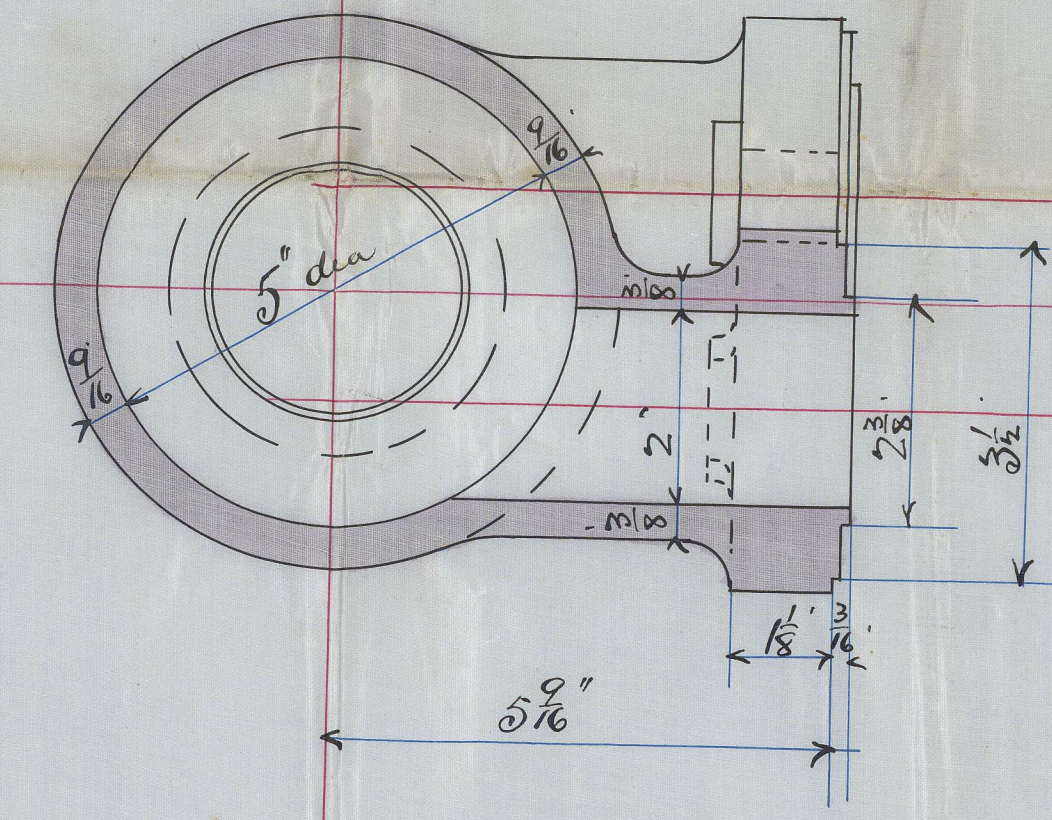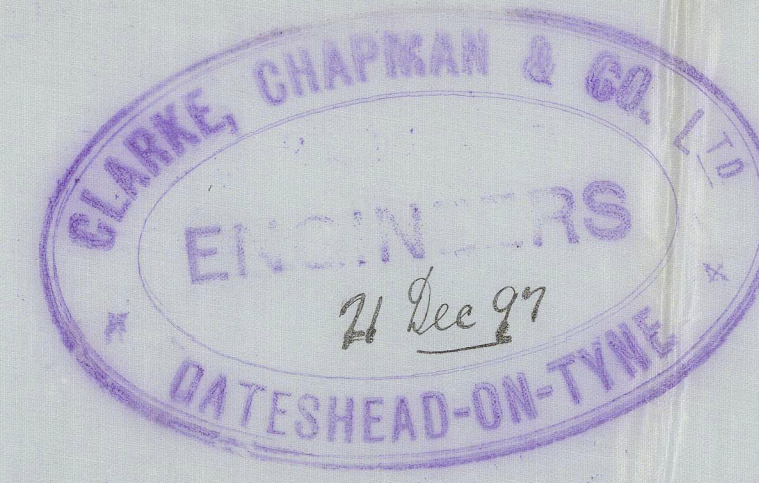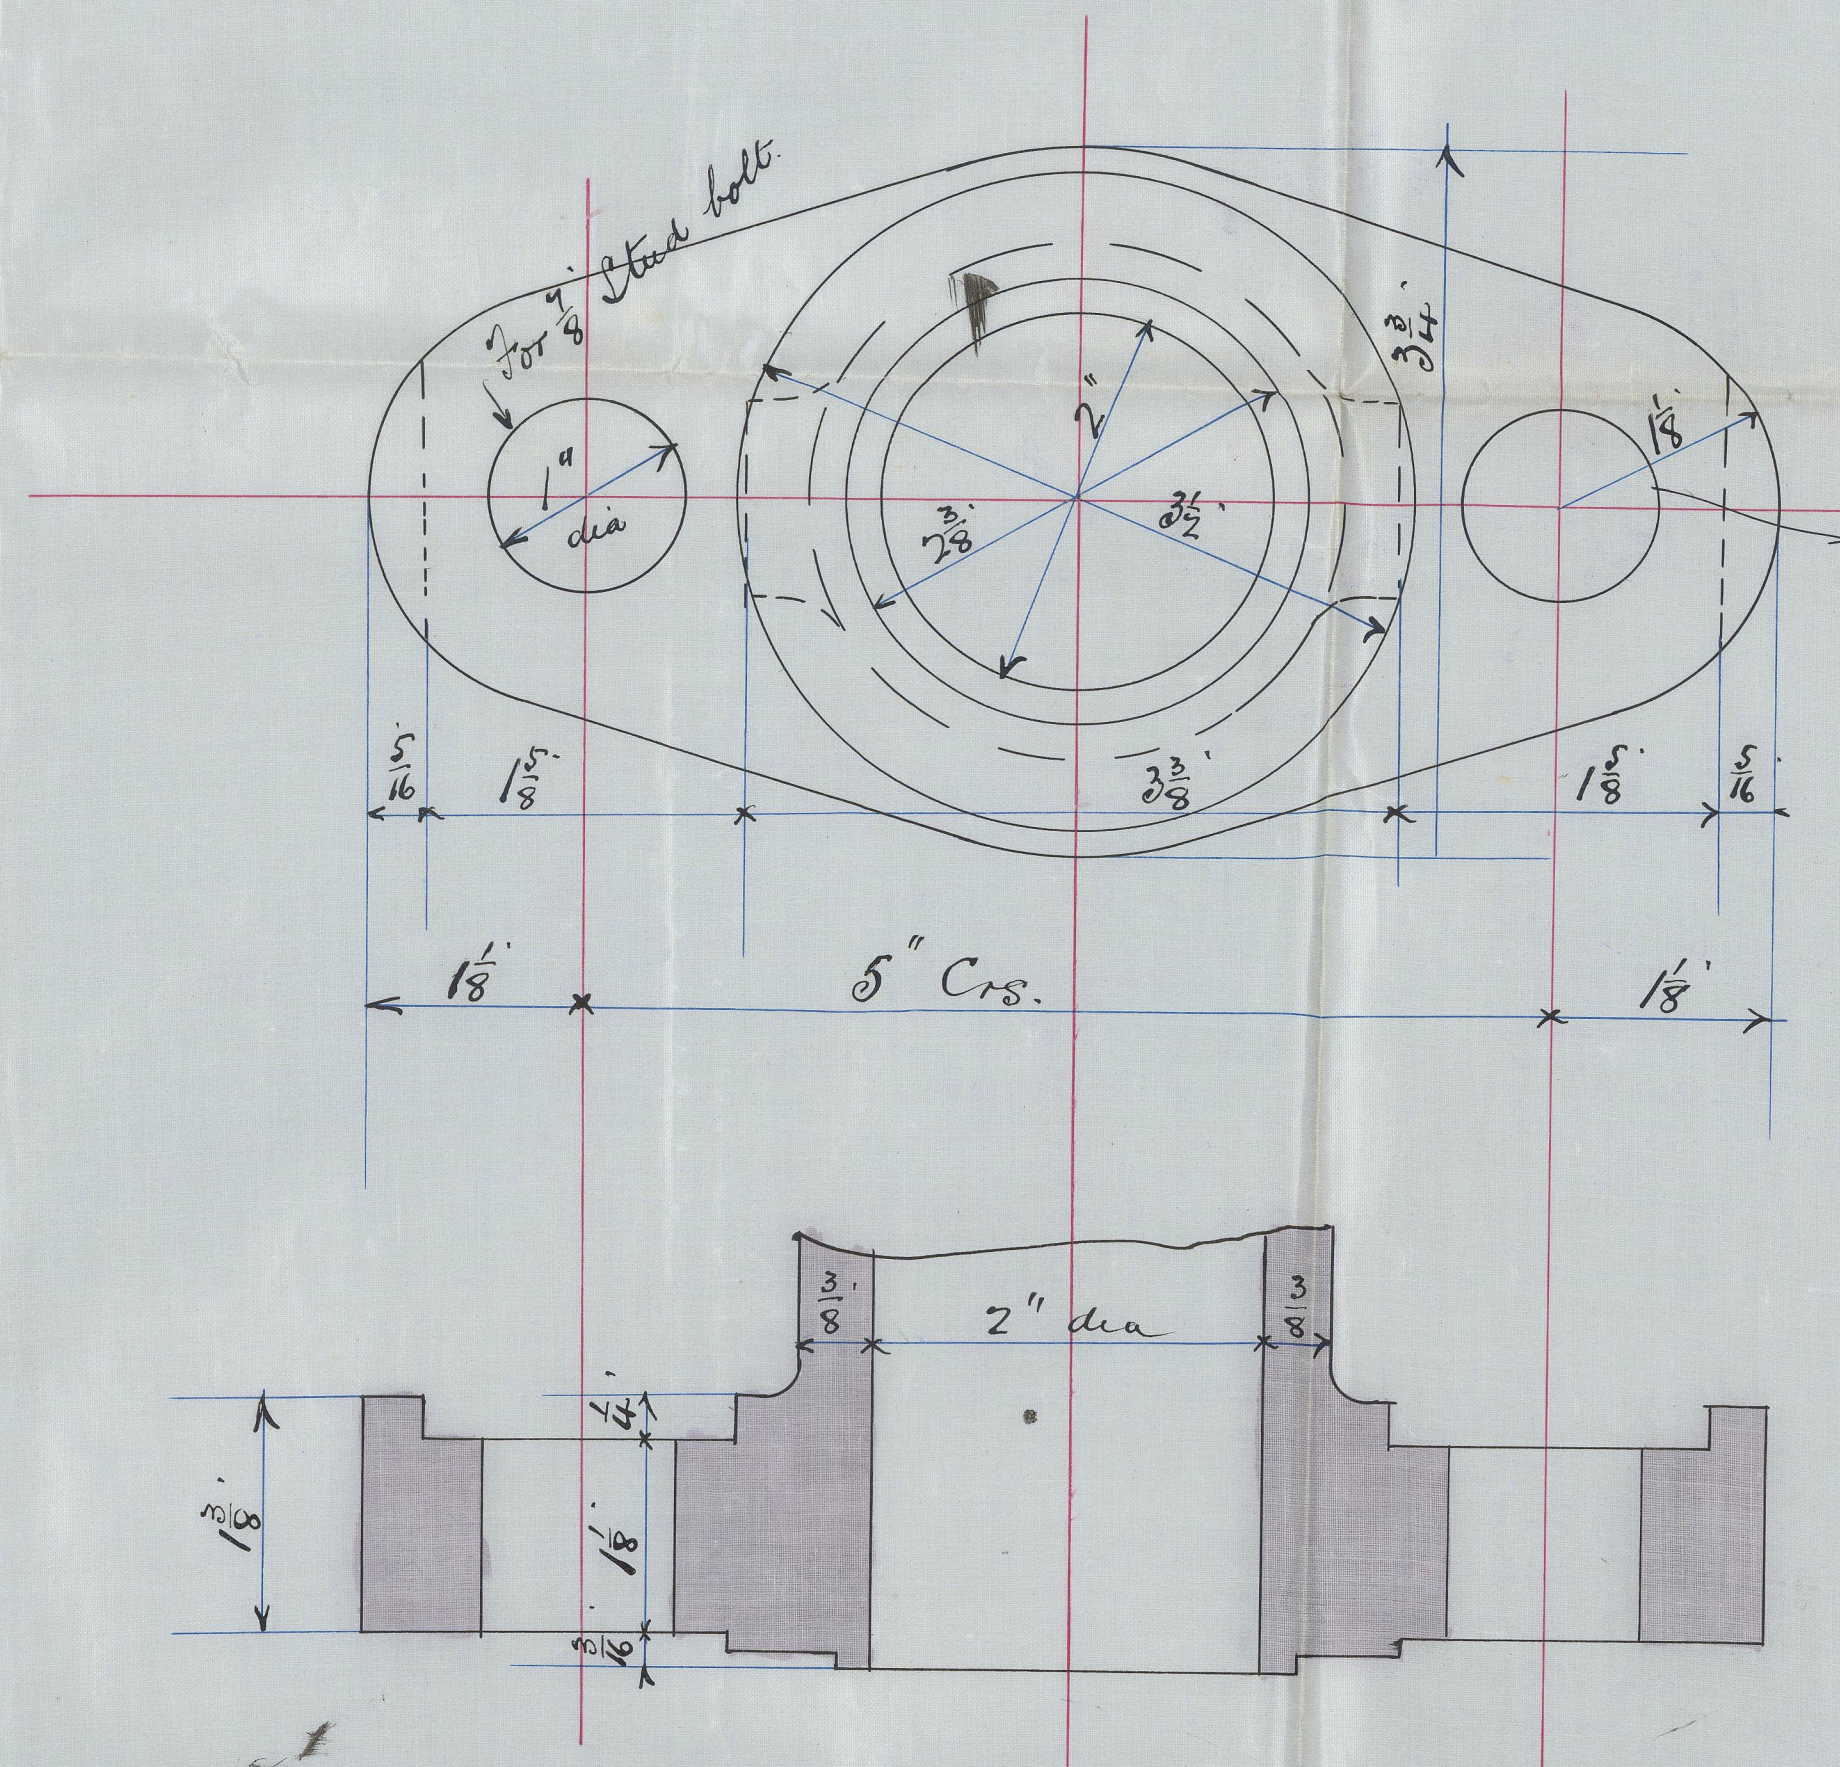

Sectional plan at C.D.

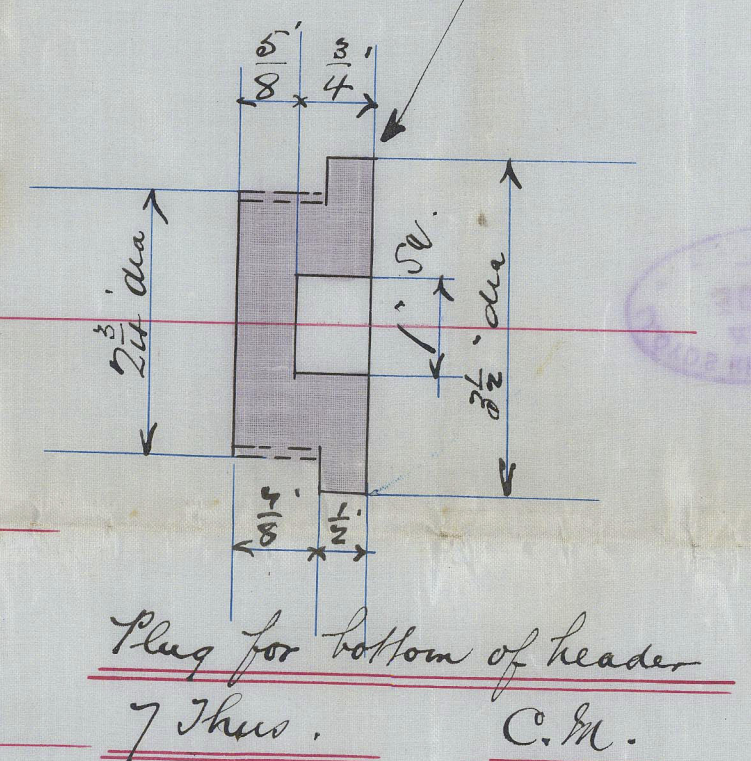

Working pressure 160 lbs per sq. inch
Testing pressure 320 lbs per sq. inch

FRONT HEADER PIPES FOR "PETERSEN" BOILER. N° 27376.

Scales Half + Full Size


Made of Cast Steel by Messrs. Armstrong Whitworth & Coy. Elswick

7 THUS.


L0N732-0061

Yrac



Clarke Chapman & Co
of Berkshire

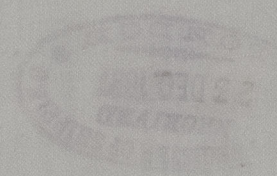

80 10

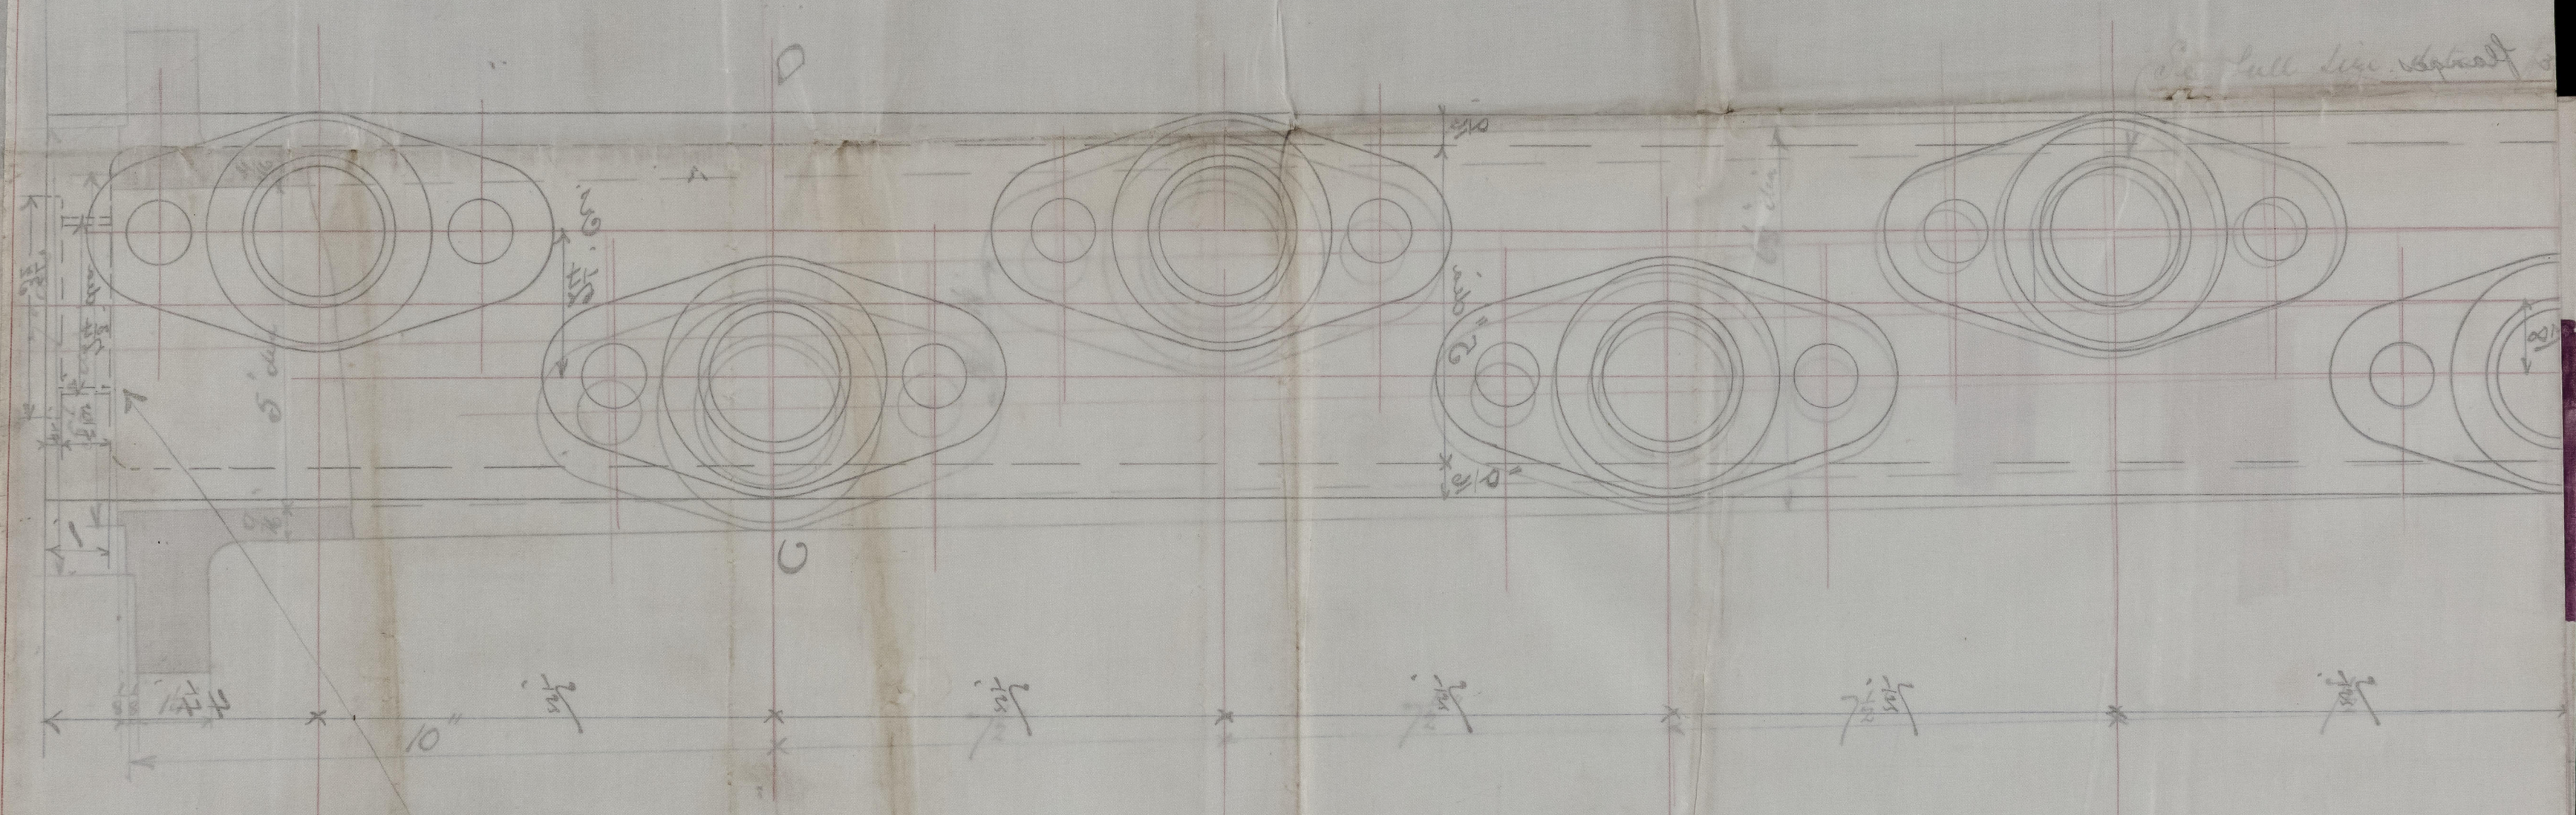

LON 732-0061

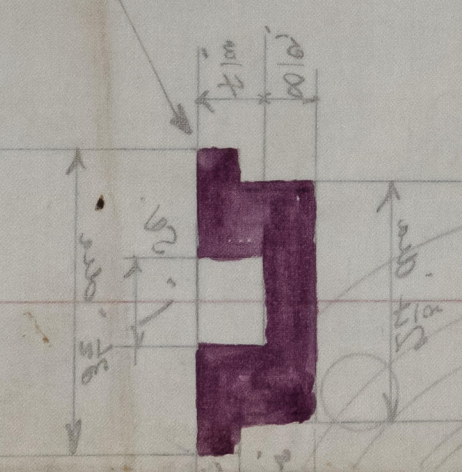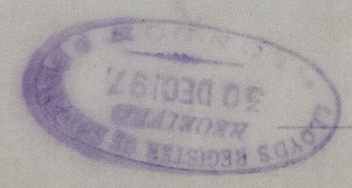

© 2021
Lloyd's Register
Foundation