
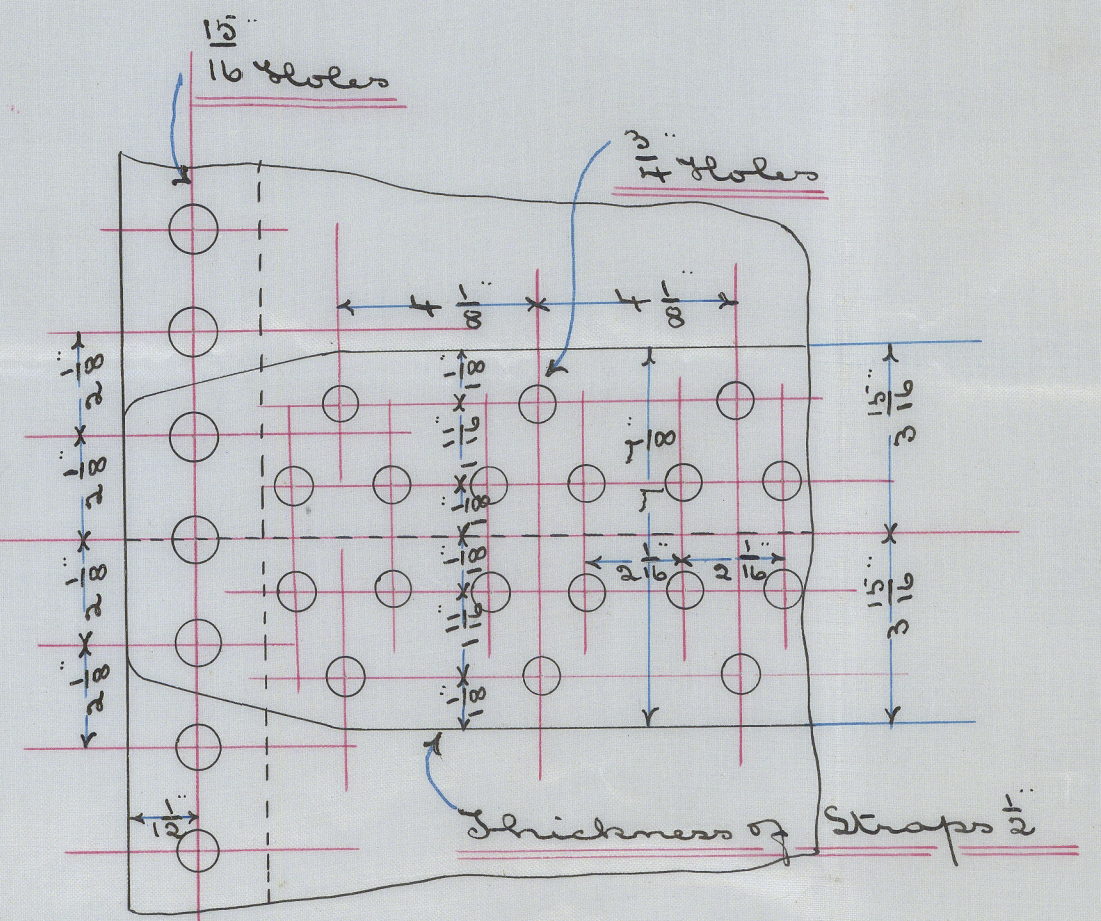
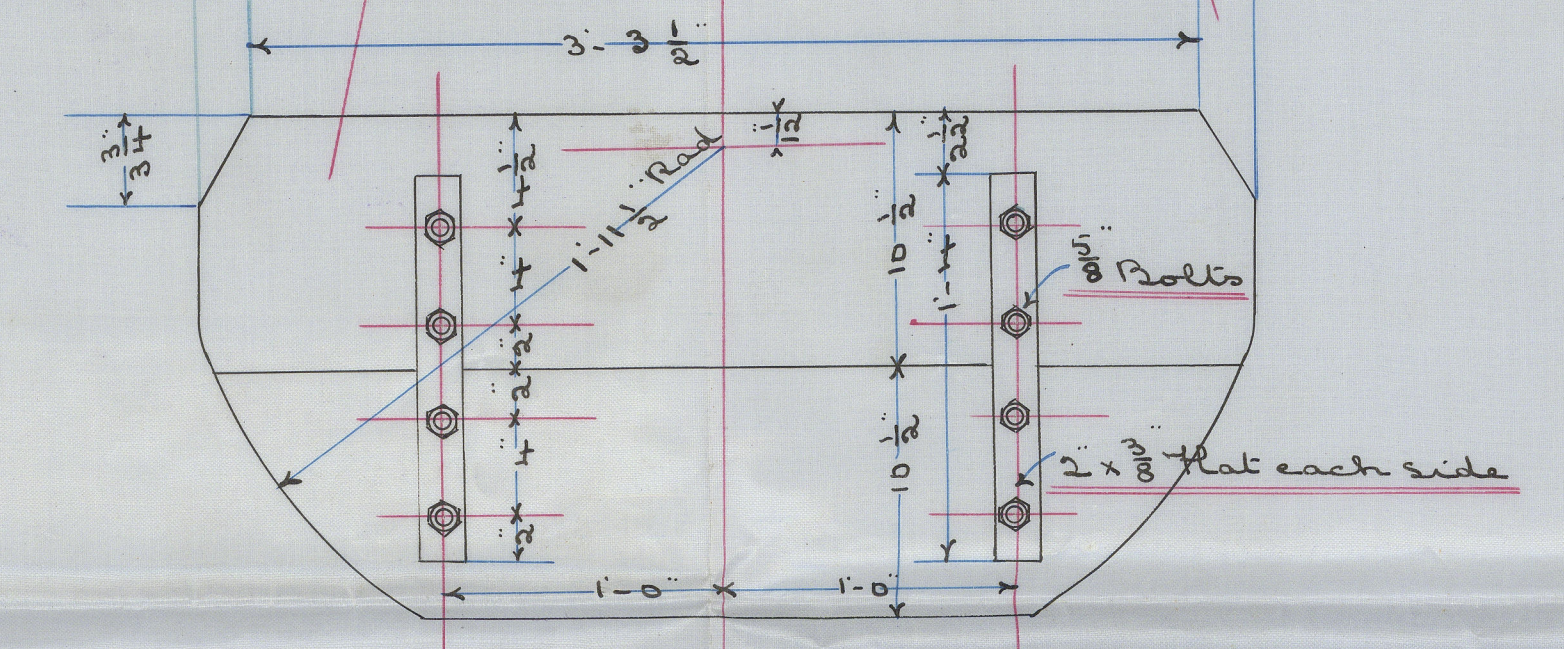
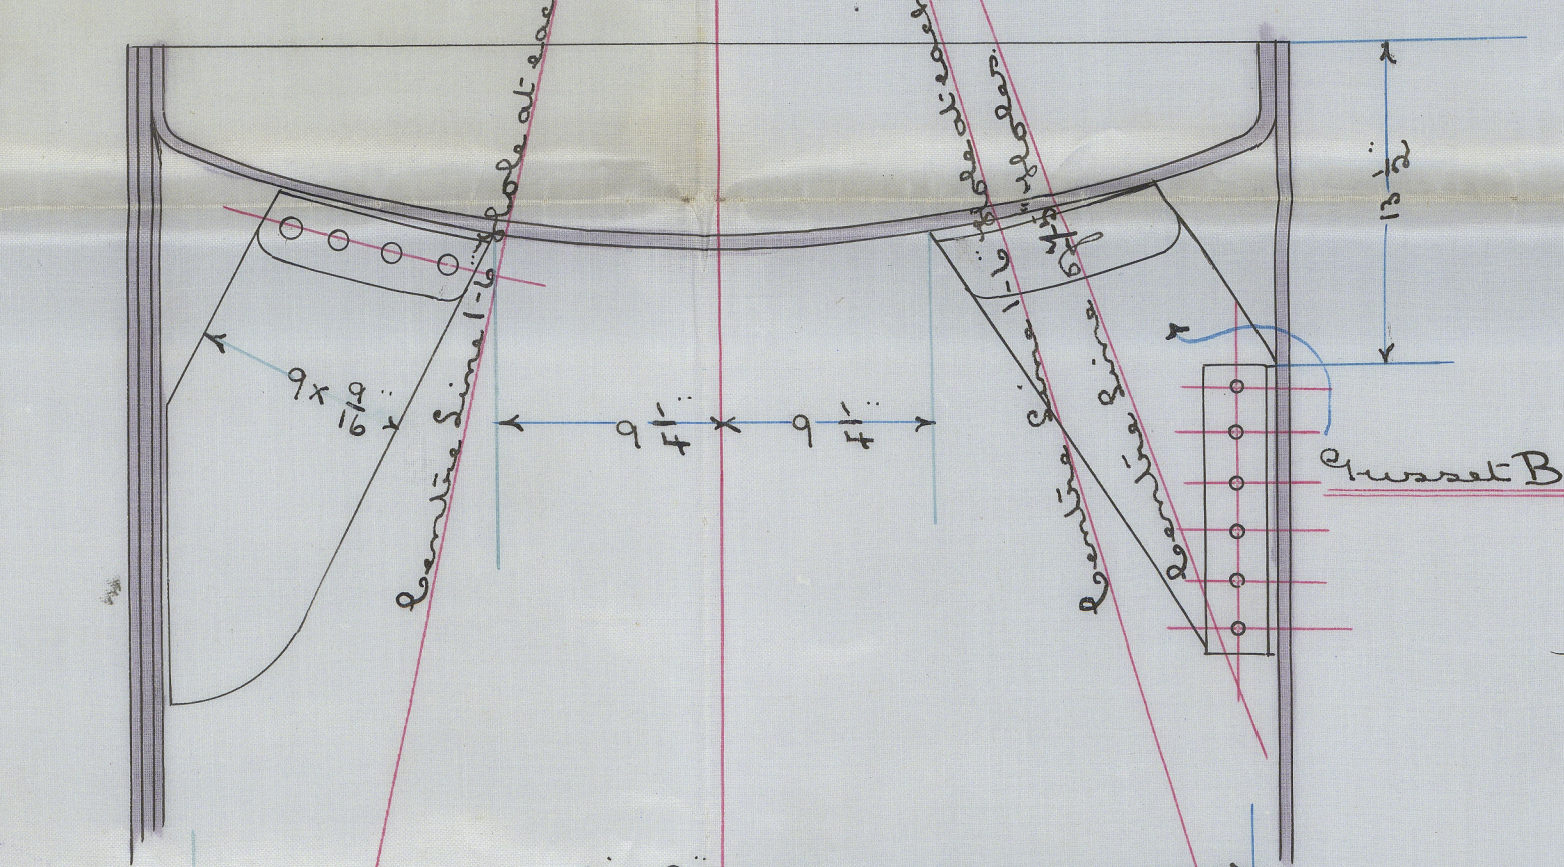
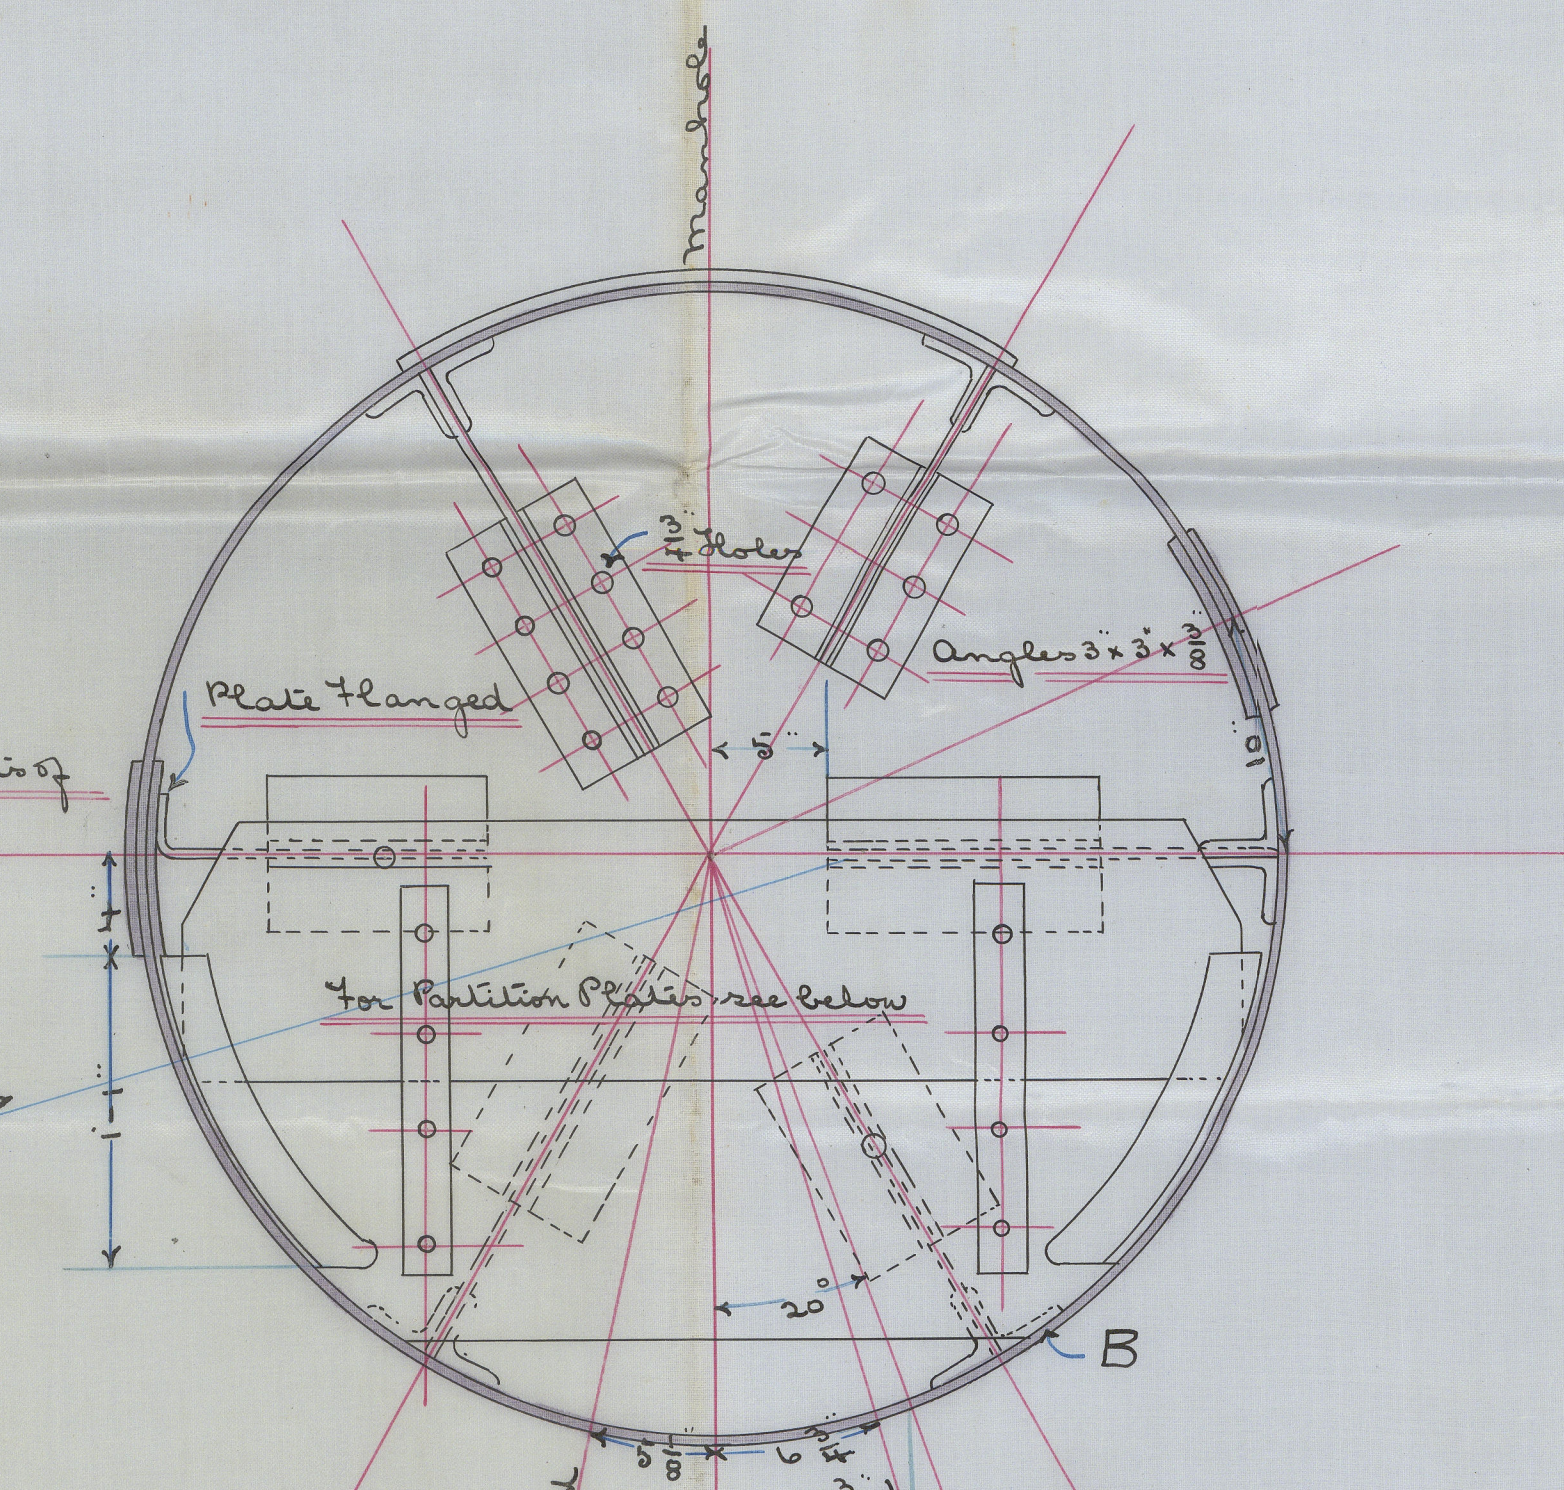


Tracing h^o 222
B


See
21/3/1897

Clarke Chapman & Co
Engineers
Gateshead-on-Tyne

10125-0065

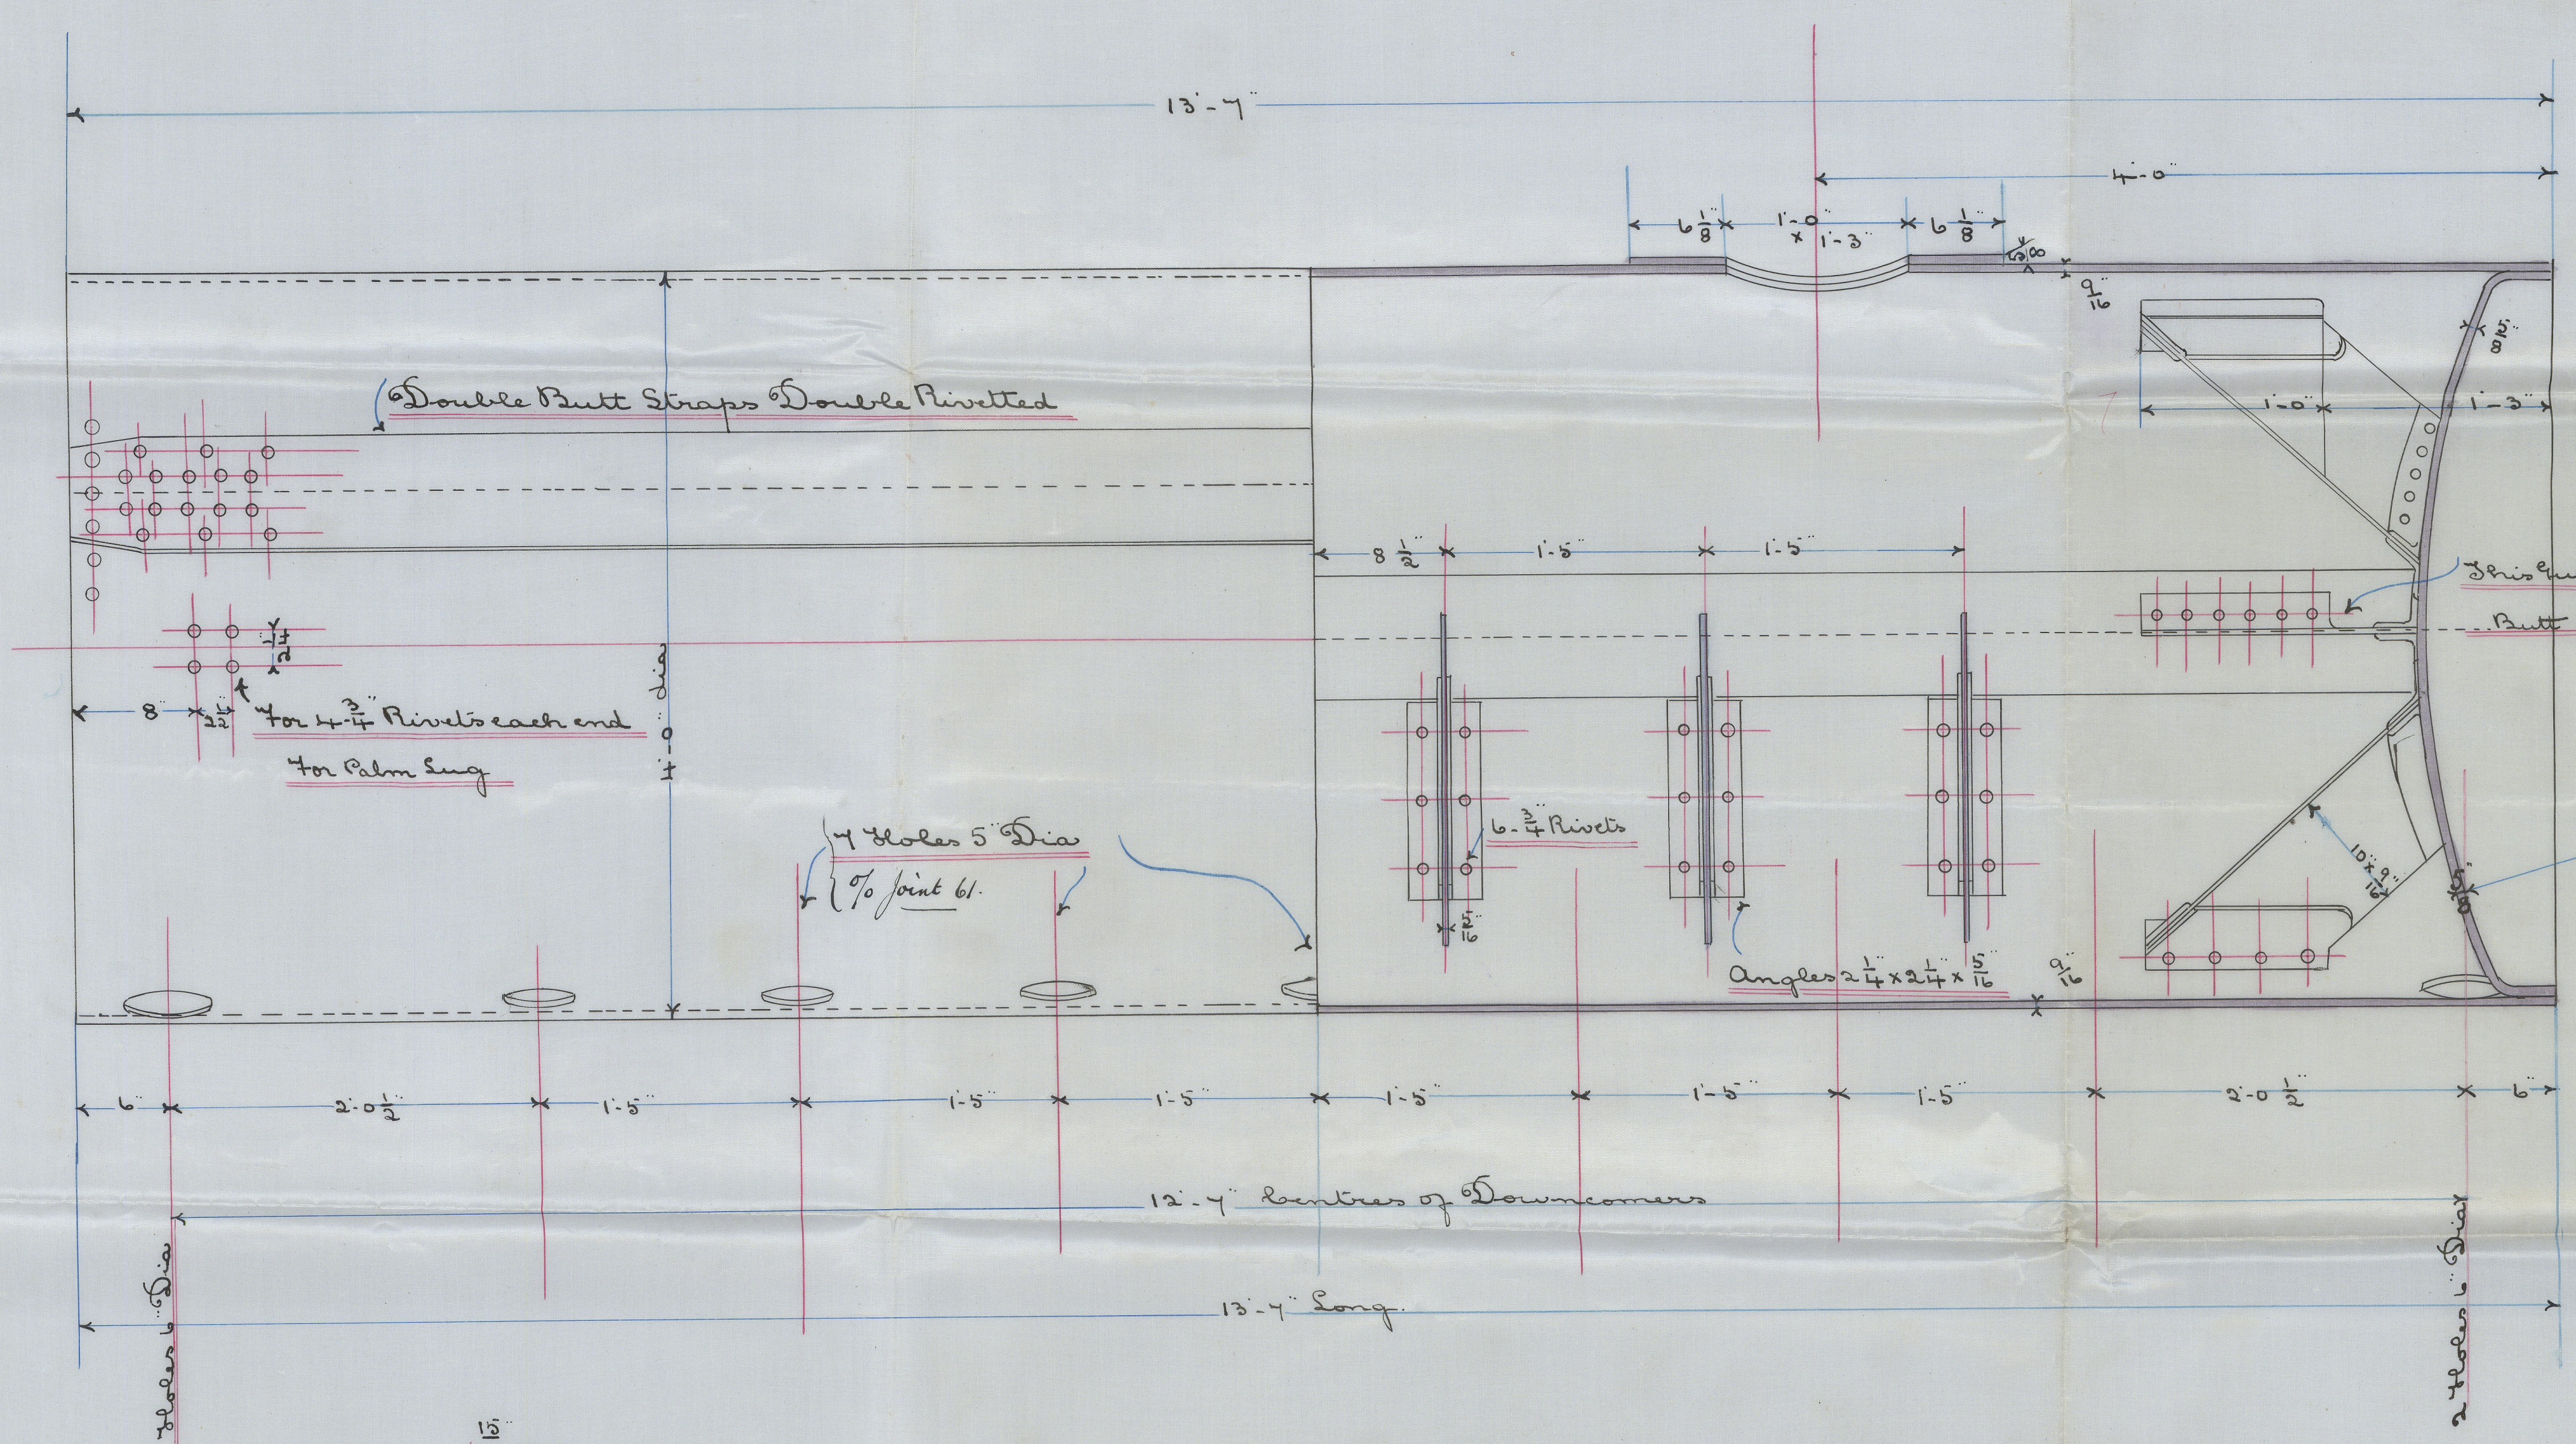

All plates & stays, John Spencer & Son. Siemens Steel.
Rivets, Messrs James Miller & Co. Glasgow.
All holes drilled.

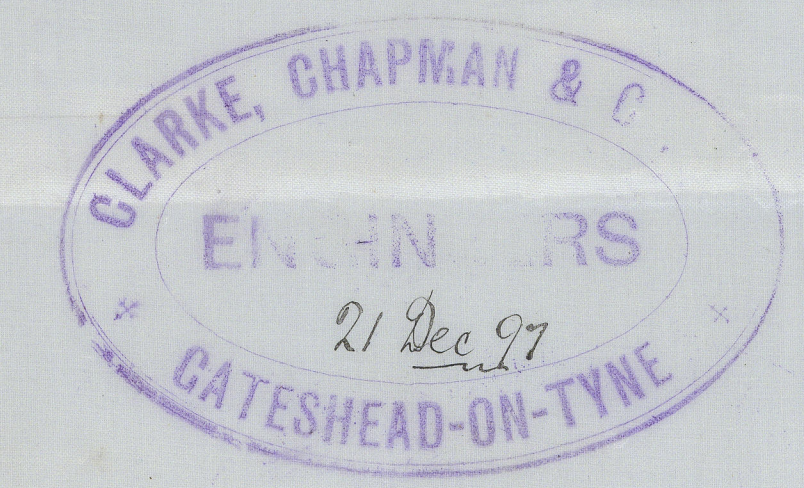

Boiler No 2737 B
Steam Receiver for Paterson Boiler

S/S Buteshire

Working Pressure 160 lbs per sq inch

Testing Pressure 220 lbs


Scale 1 1/2" = 1 foot.

Riveting as per sketch
all holes drilled.

Detail of Riveting
3 = 1 foot.

Partition Plate
6" thick

LON732-0062

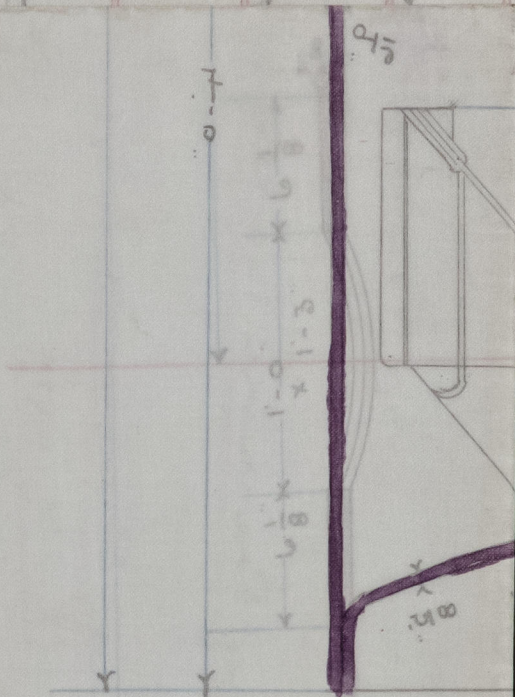

Lloyd's Register
Foundation